



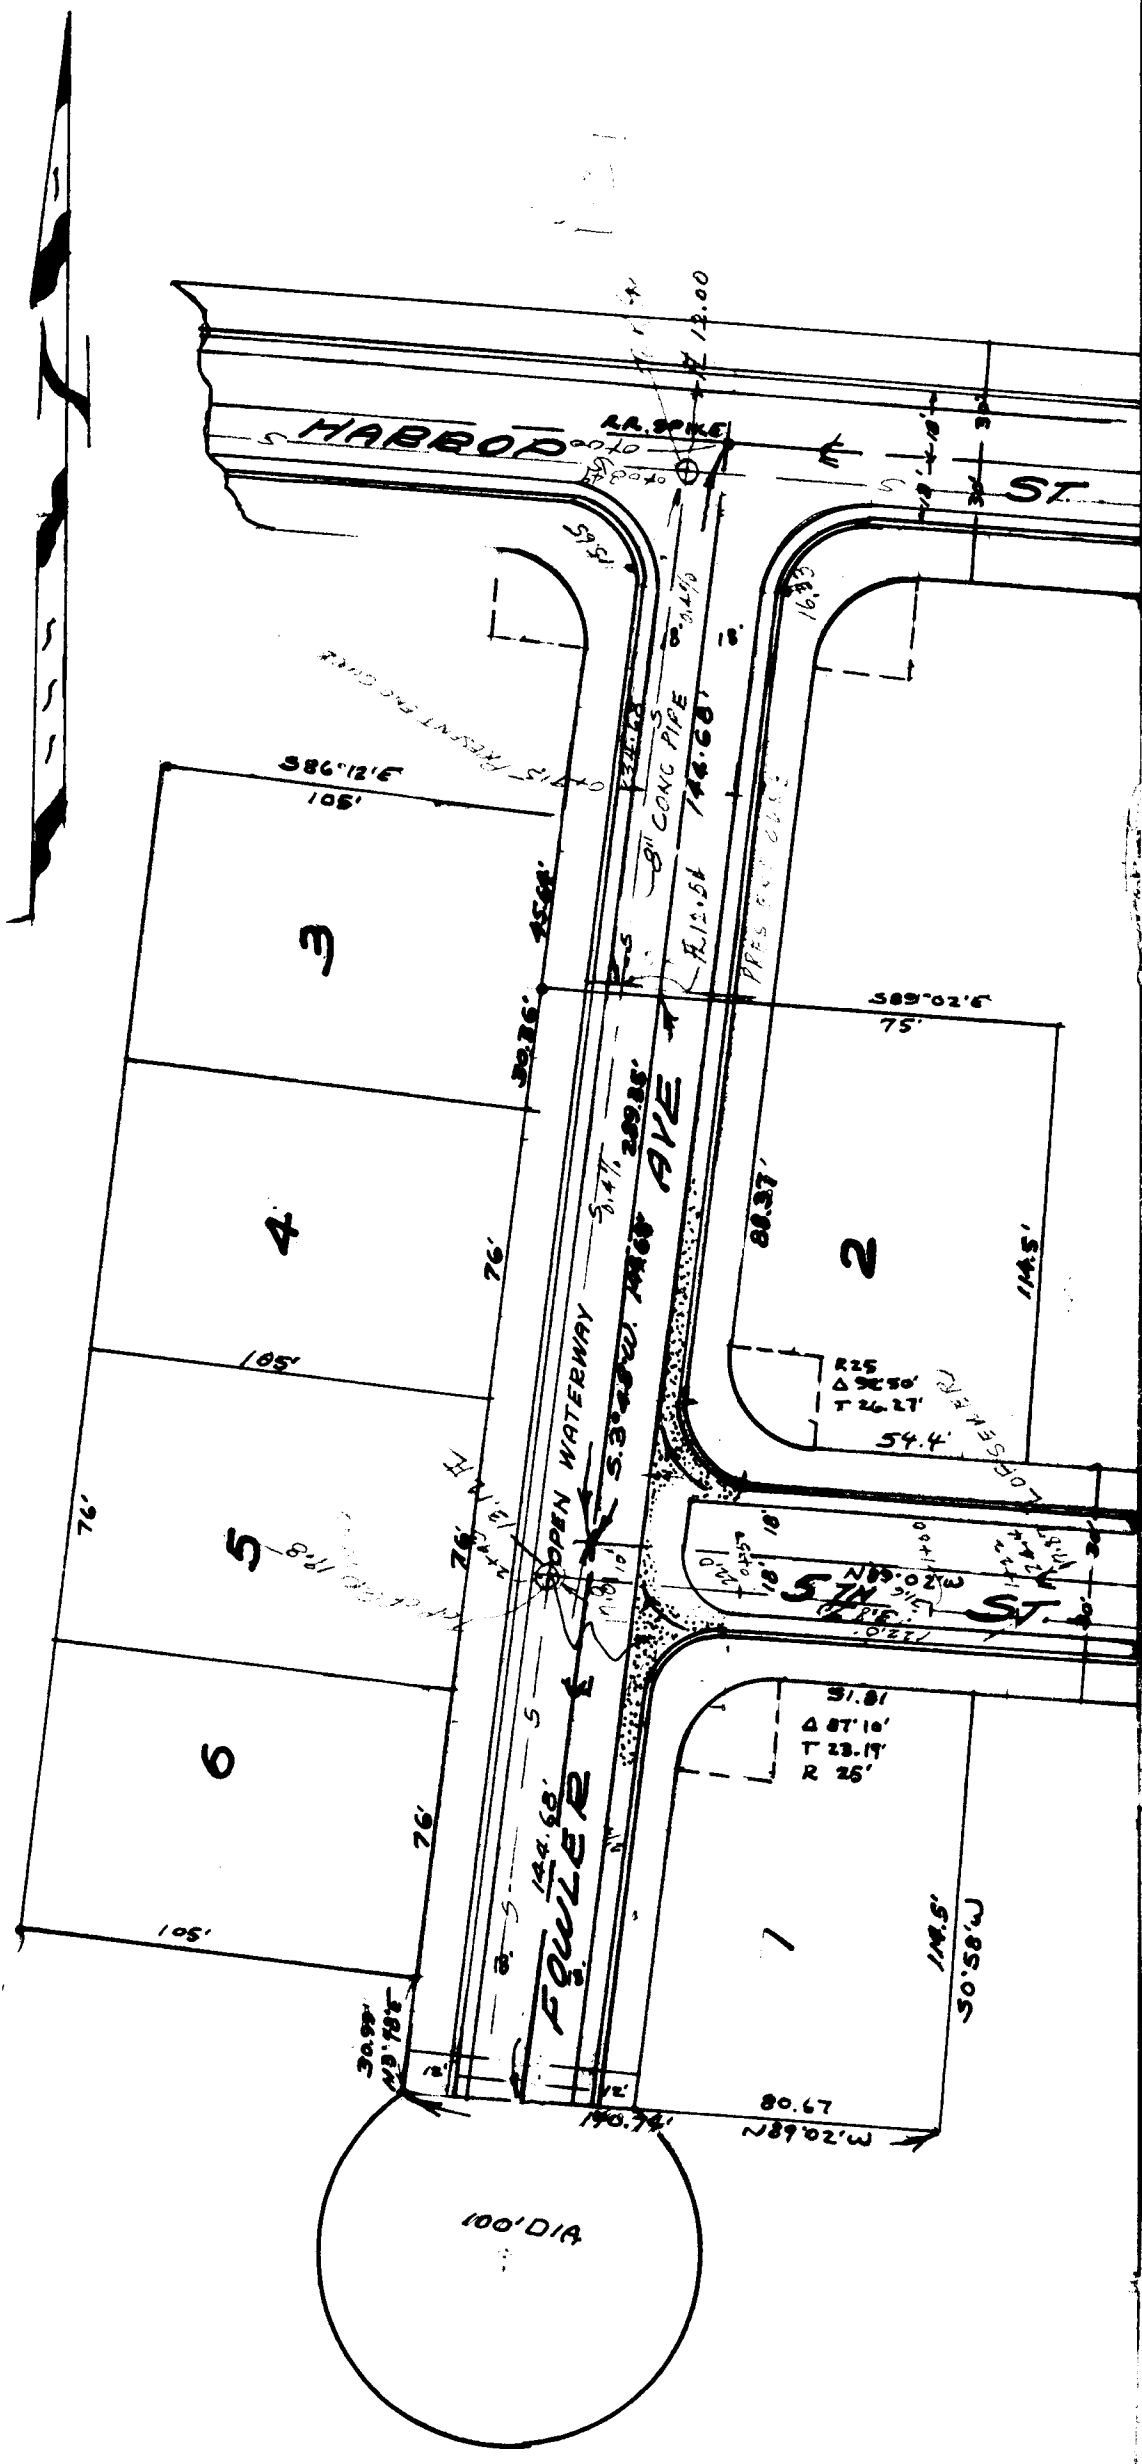

8' 13' 12' N
 12' 120' 4

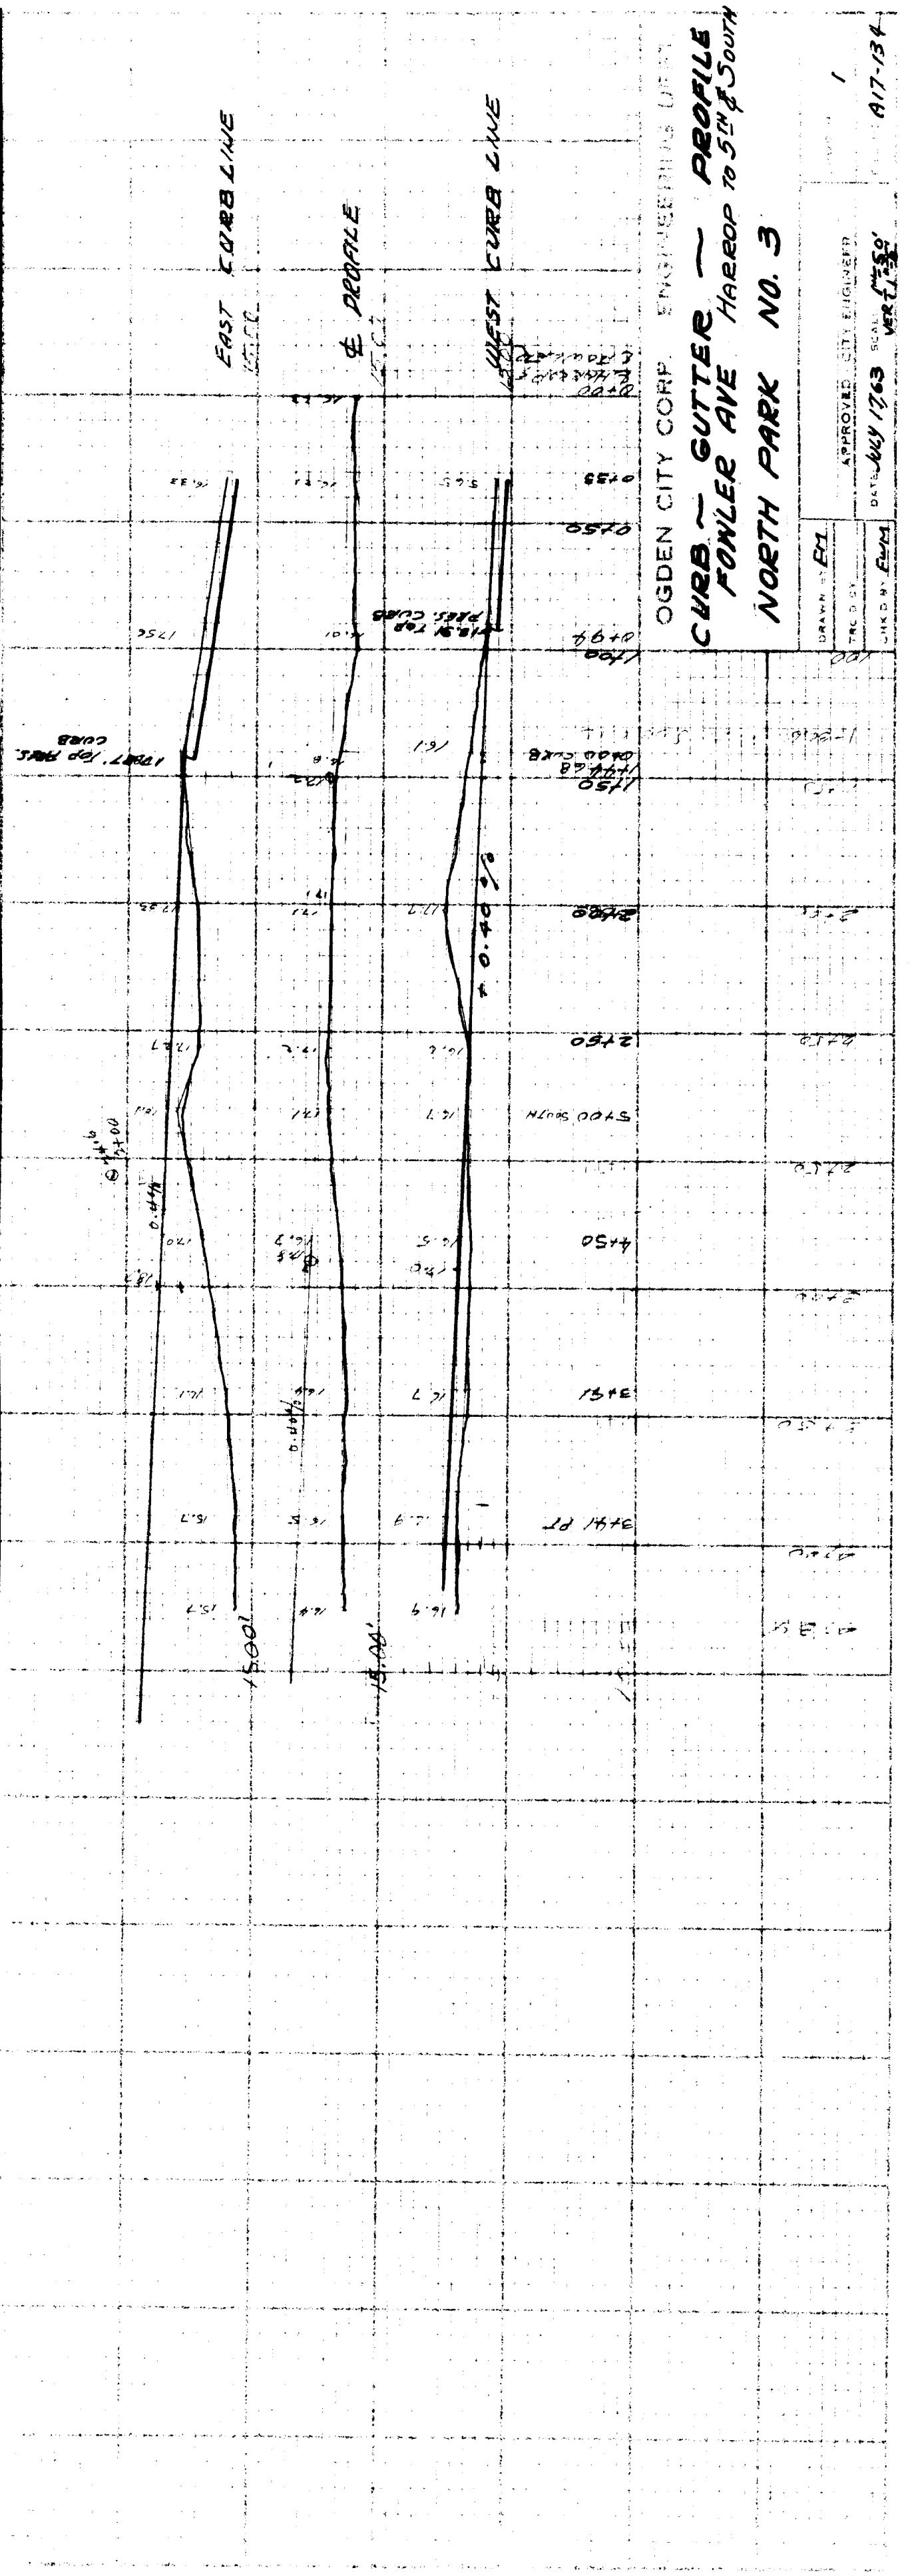

OGDEN CITY CORP. ENGINEERING DEPT.
 CURB - GUTTER - PROFILE
 FOWLER AVE HARROP TO 5TH & SOUTH
 NORTH PARK NO. 3

DRAWN BY	PM
APPROVED CITY ENGINEER	
DATE	JULY 1963
SCALE	VERT. 1" = 5'
PROJECT NO.	A17-134