
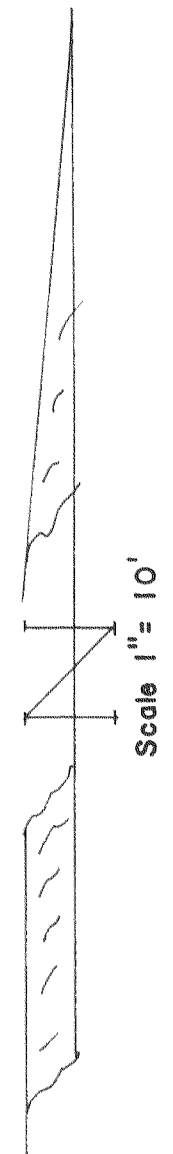
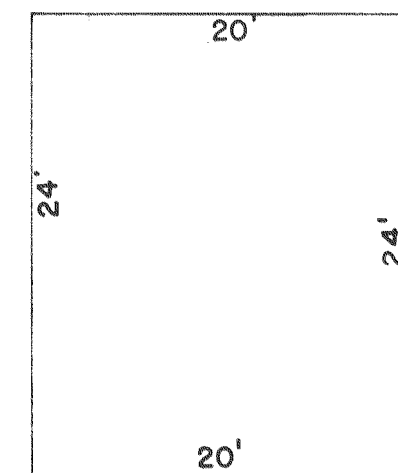
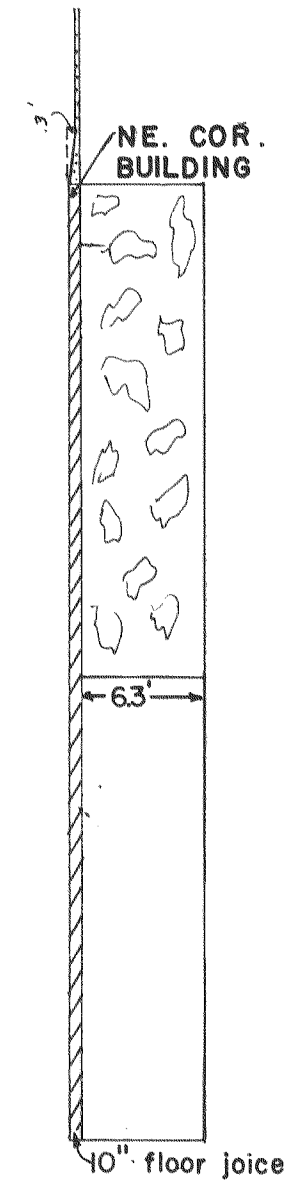


GRANT AVE.

28 th. STREET.

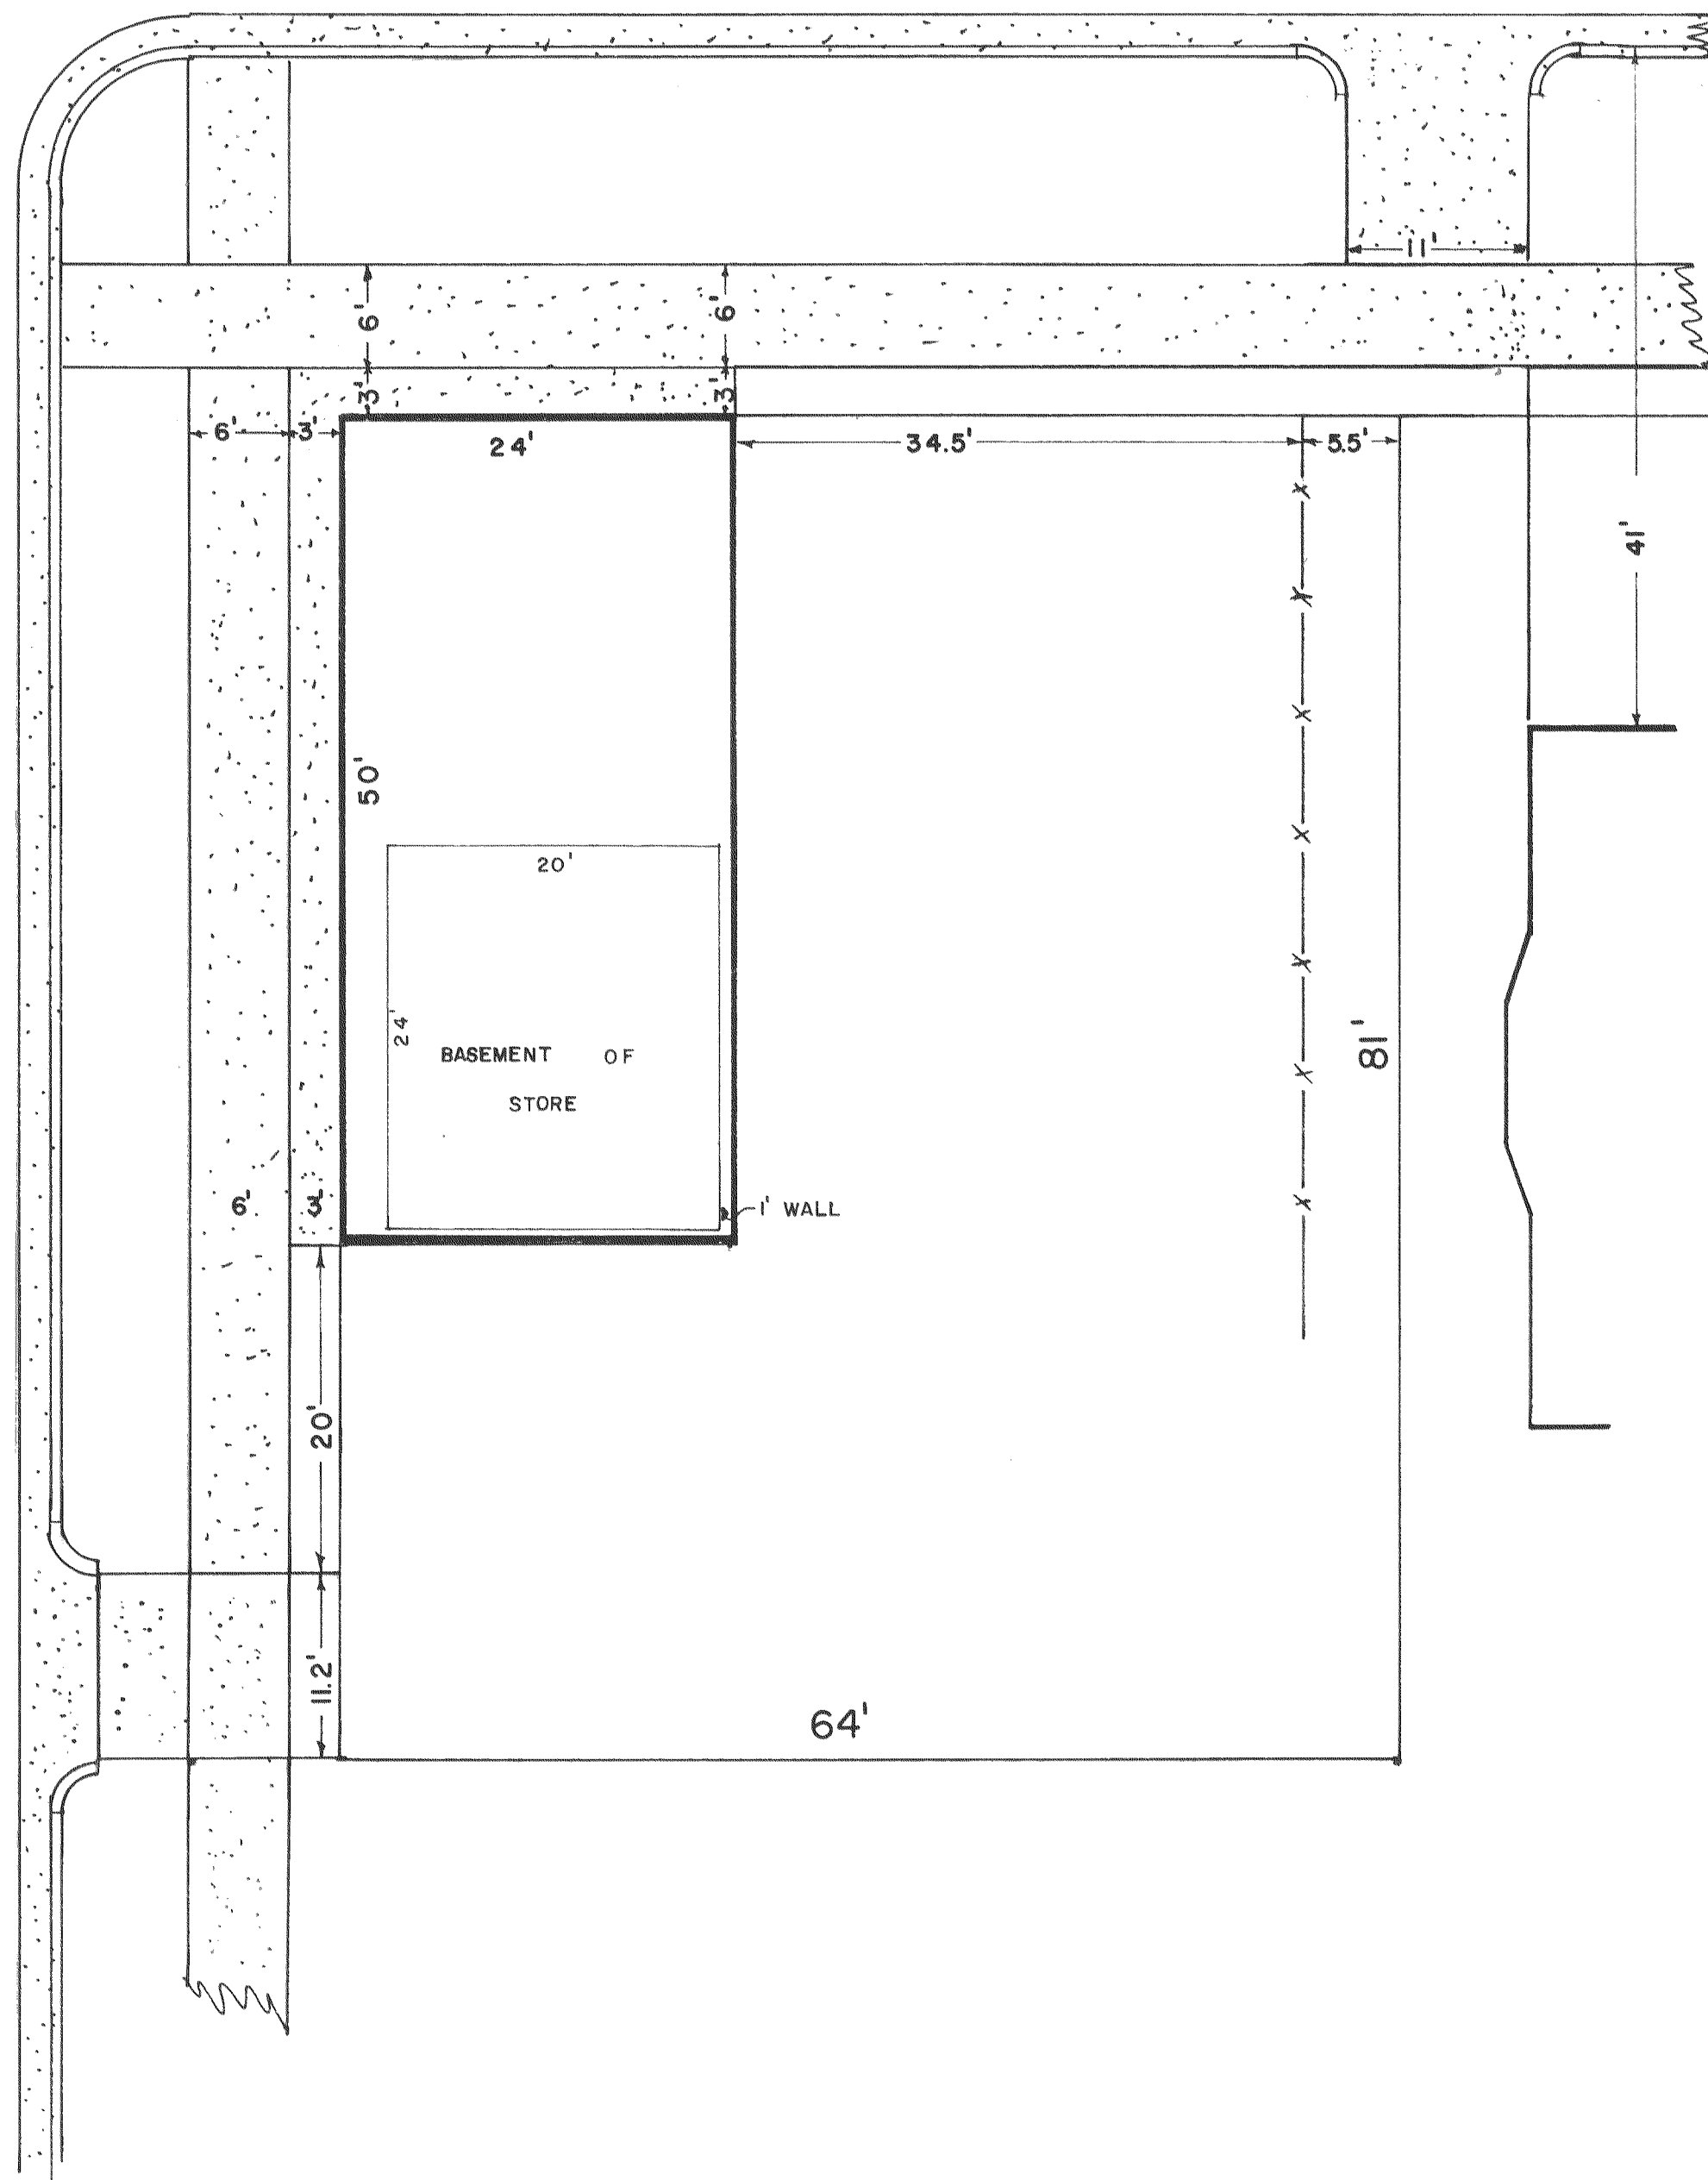

BUILDING LOCATION

REQUESTED BY: GEORGE NICHOLS
DATE: MAY 24, 1958
PREPARED BY: *Fred W. Malan* FRED W. MALAN
JOB NO: M 33-11