



WEBER COUNTY SURVEYOR & ENGINEER 2568 WASHINGTON BLVD., OGDEN, UTAH		
RIVER DRIVE - RIGHT OF WAY MAP SECTIONS 20, 21 & 28, T7N, R1E, S.L.B. & M.		
Surveyed by <i>G.H.</i>	SHEET NO. 1 OF 4	Scale: 1"=100'
Drawn by <i>Harlan D. Peterson</i>	Job No. MC-14-1971-1972-1975	
Traced by <i>Harlan D. Peterson</i>	Field Book No.	File No. A-4-19
Checked by	Approved by <i>Fred W. Nelson</i>	Date 11-8-77

A-4#19

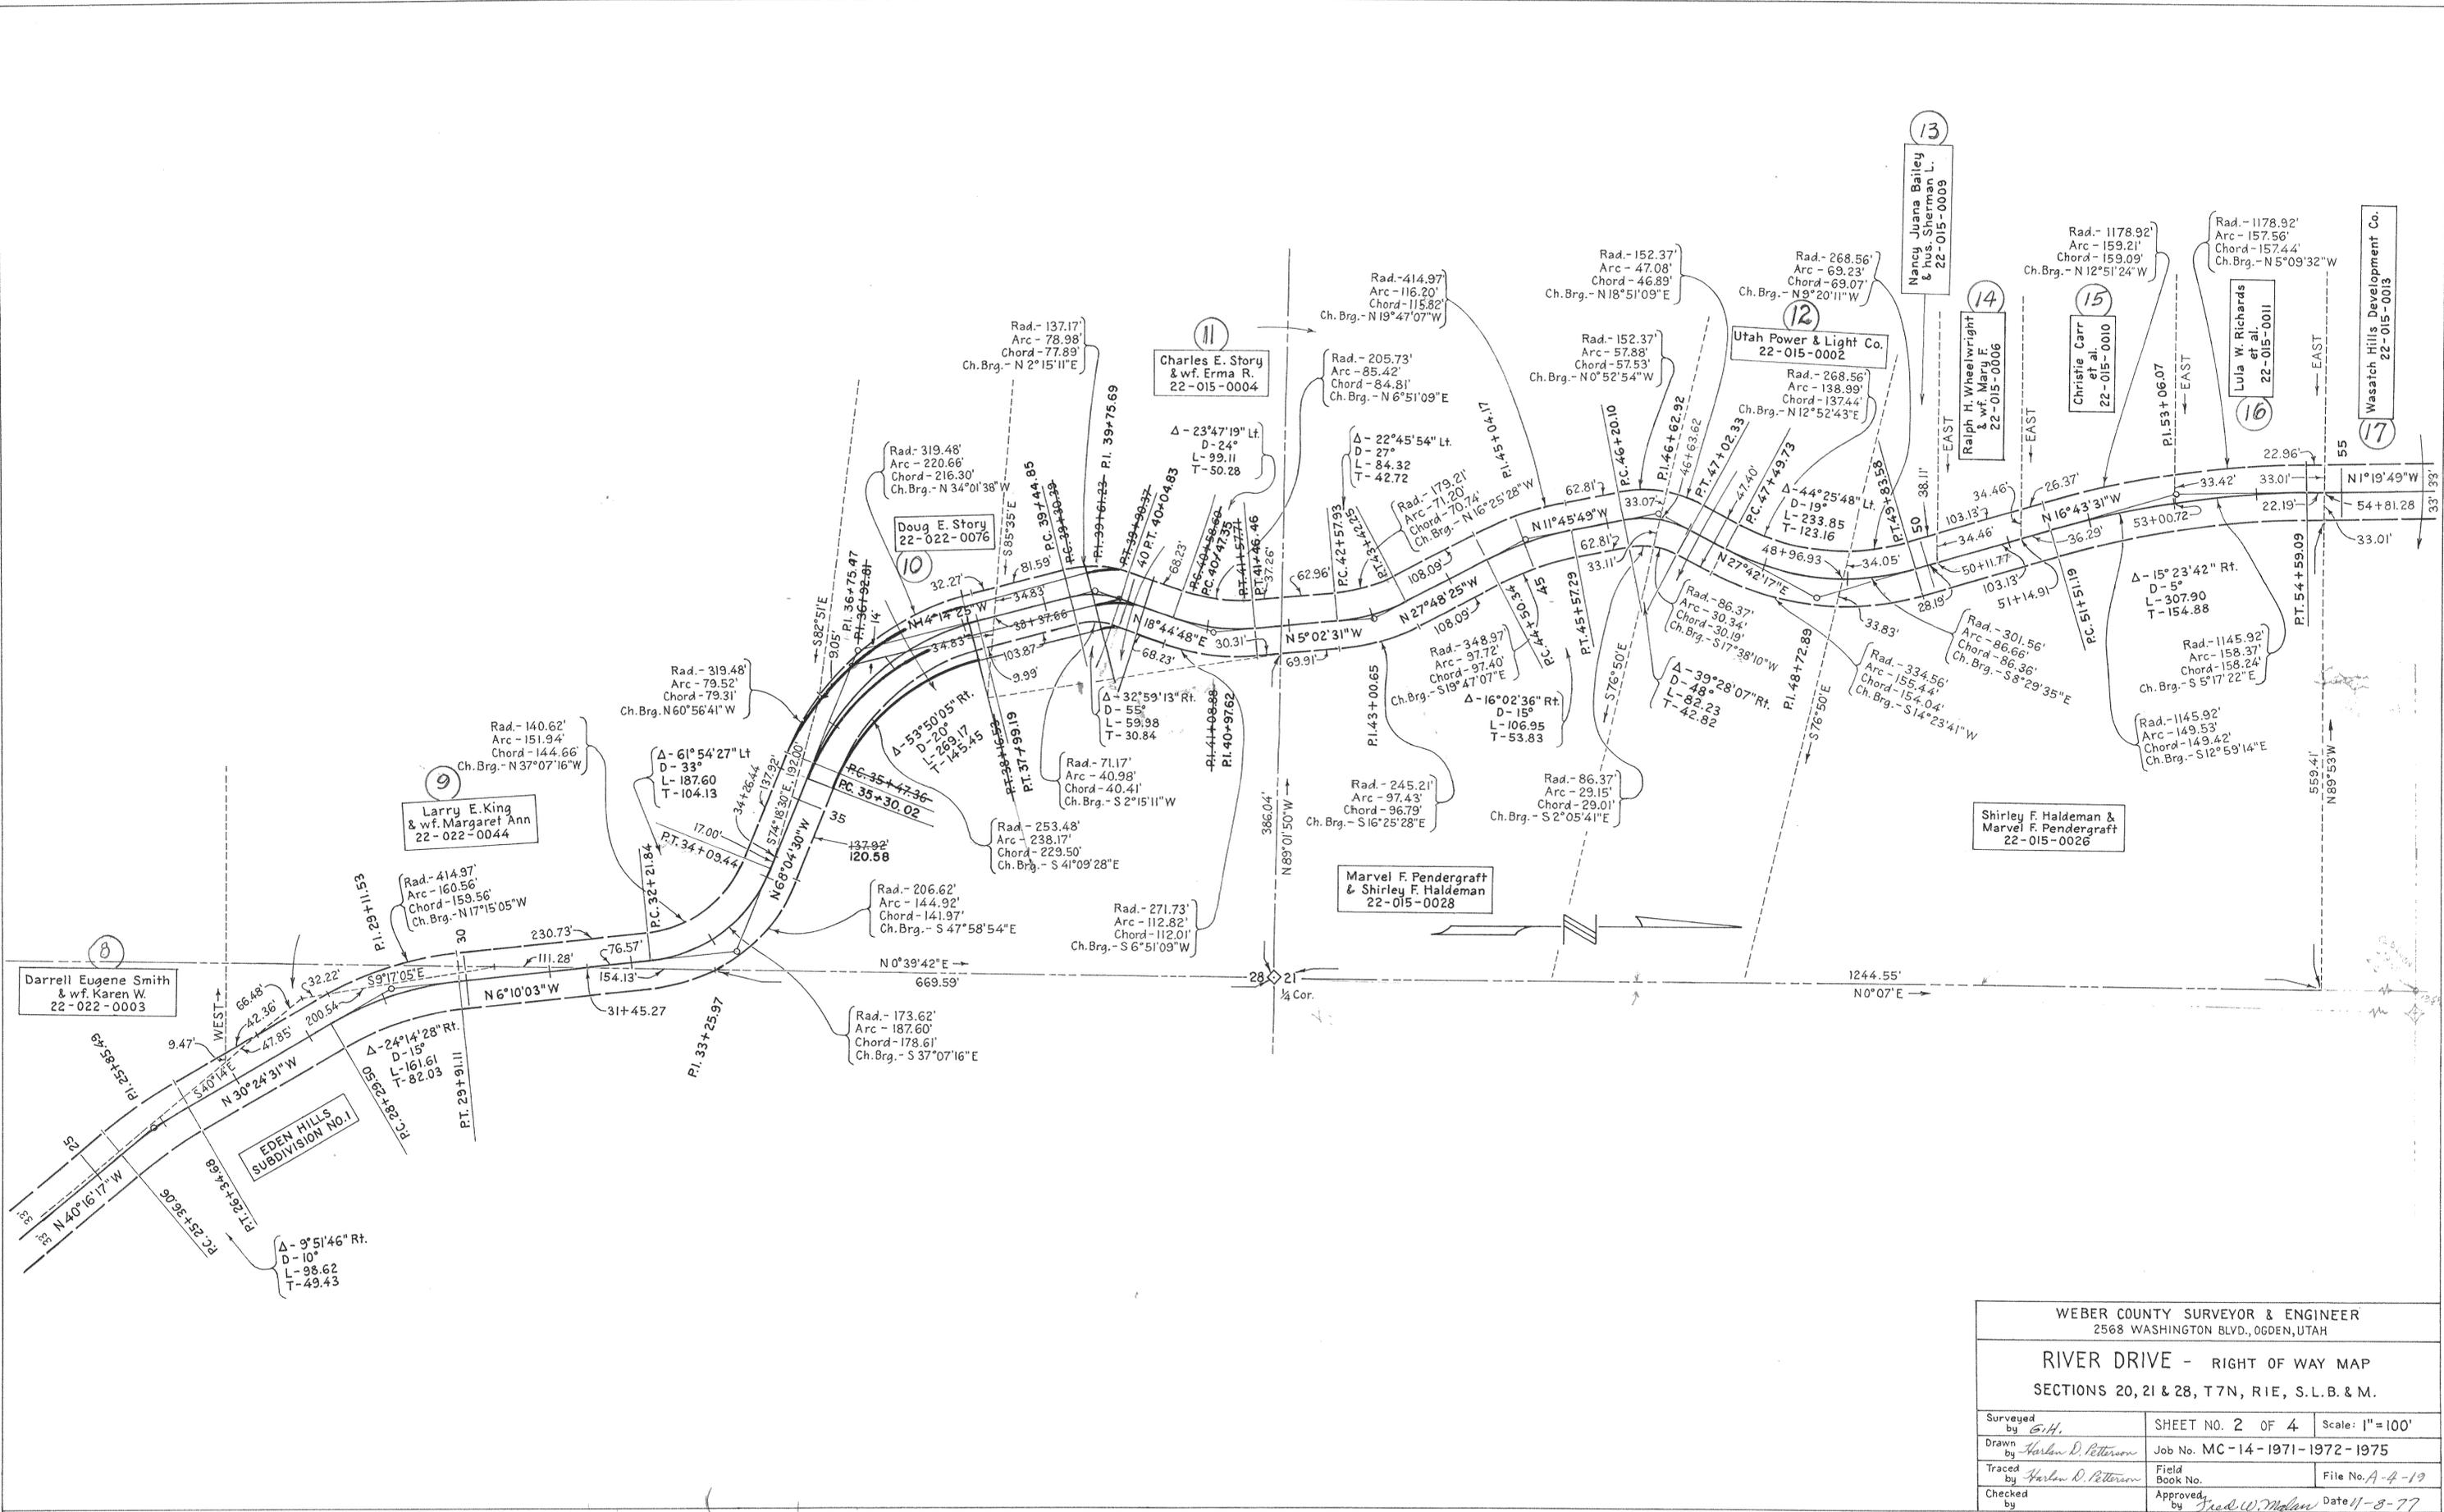

WEBER COUNTY SURVEYOR & ENGINEER 2568 WASHINGTON BLVD., OGDEN, UTAH		
RIVER DRIVE - RIGHT OF WAY MAP SECTIONS 20, 21 & 28, T7N, R1E, S.L.B. & M.		
Surveyed by <i>G.H.</i>	SHEET NO. 2 OF 4	Scale: 1"=100'
Drawn by <i>Harlan D. Peterson</i>	Job No. MC-14-1971-1972-1975	
Traced by <i>Harlan D. Peterson</i>	Field Book No.	File No. A-4-19
Checked by	Approved by <i>Fred W. Moran</i>	Date 11-8-77

A-4#19 000201R

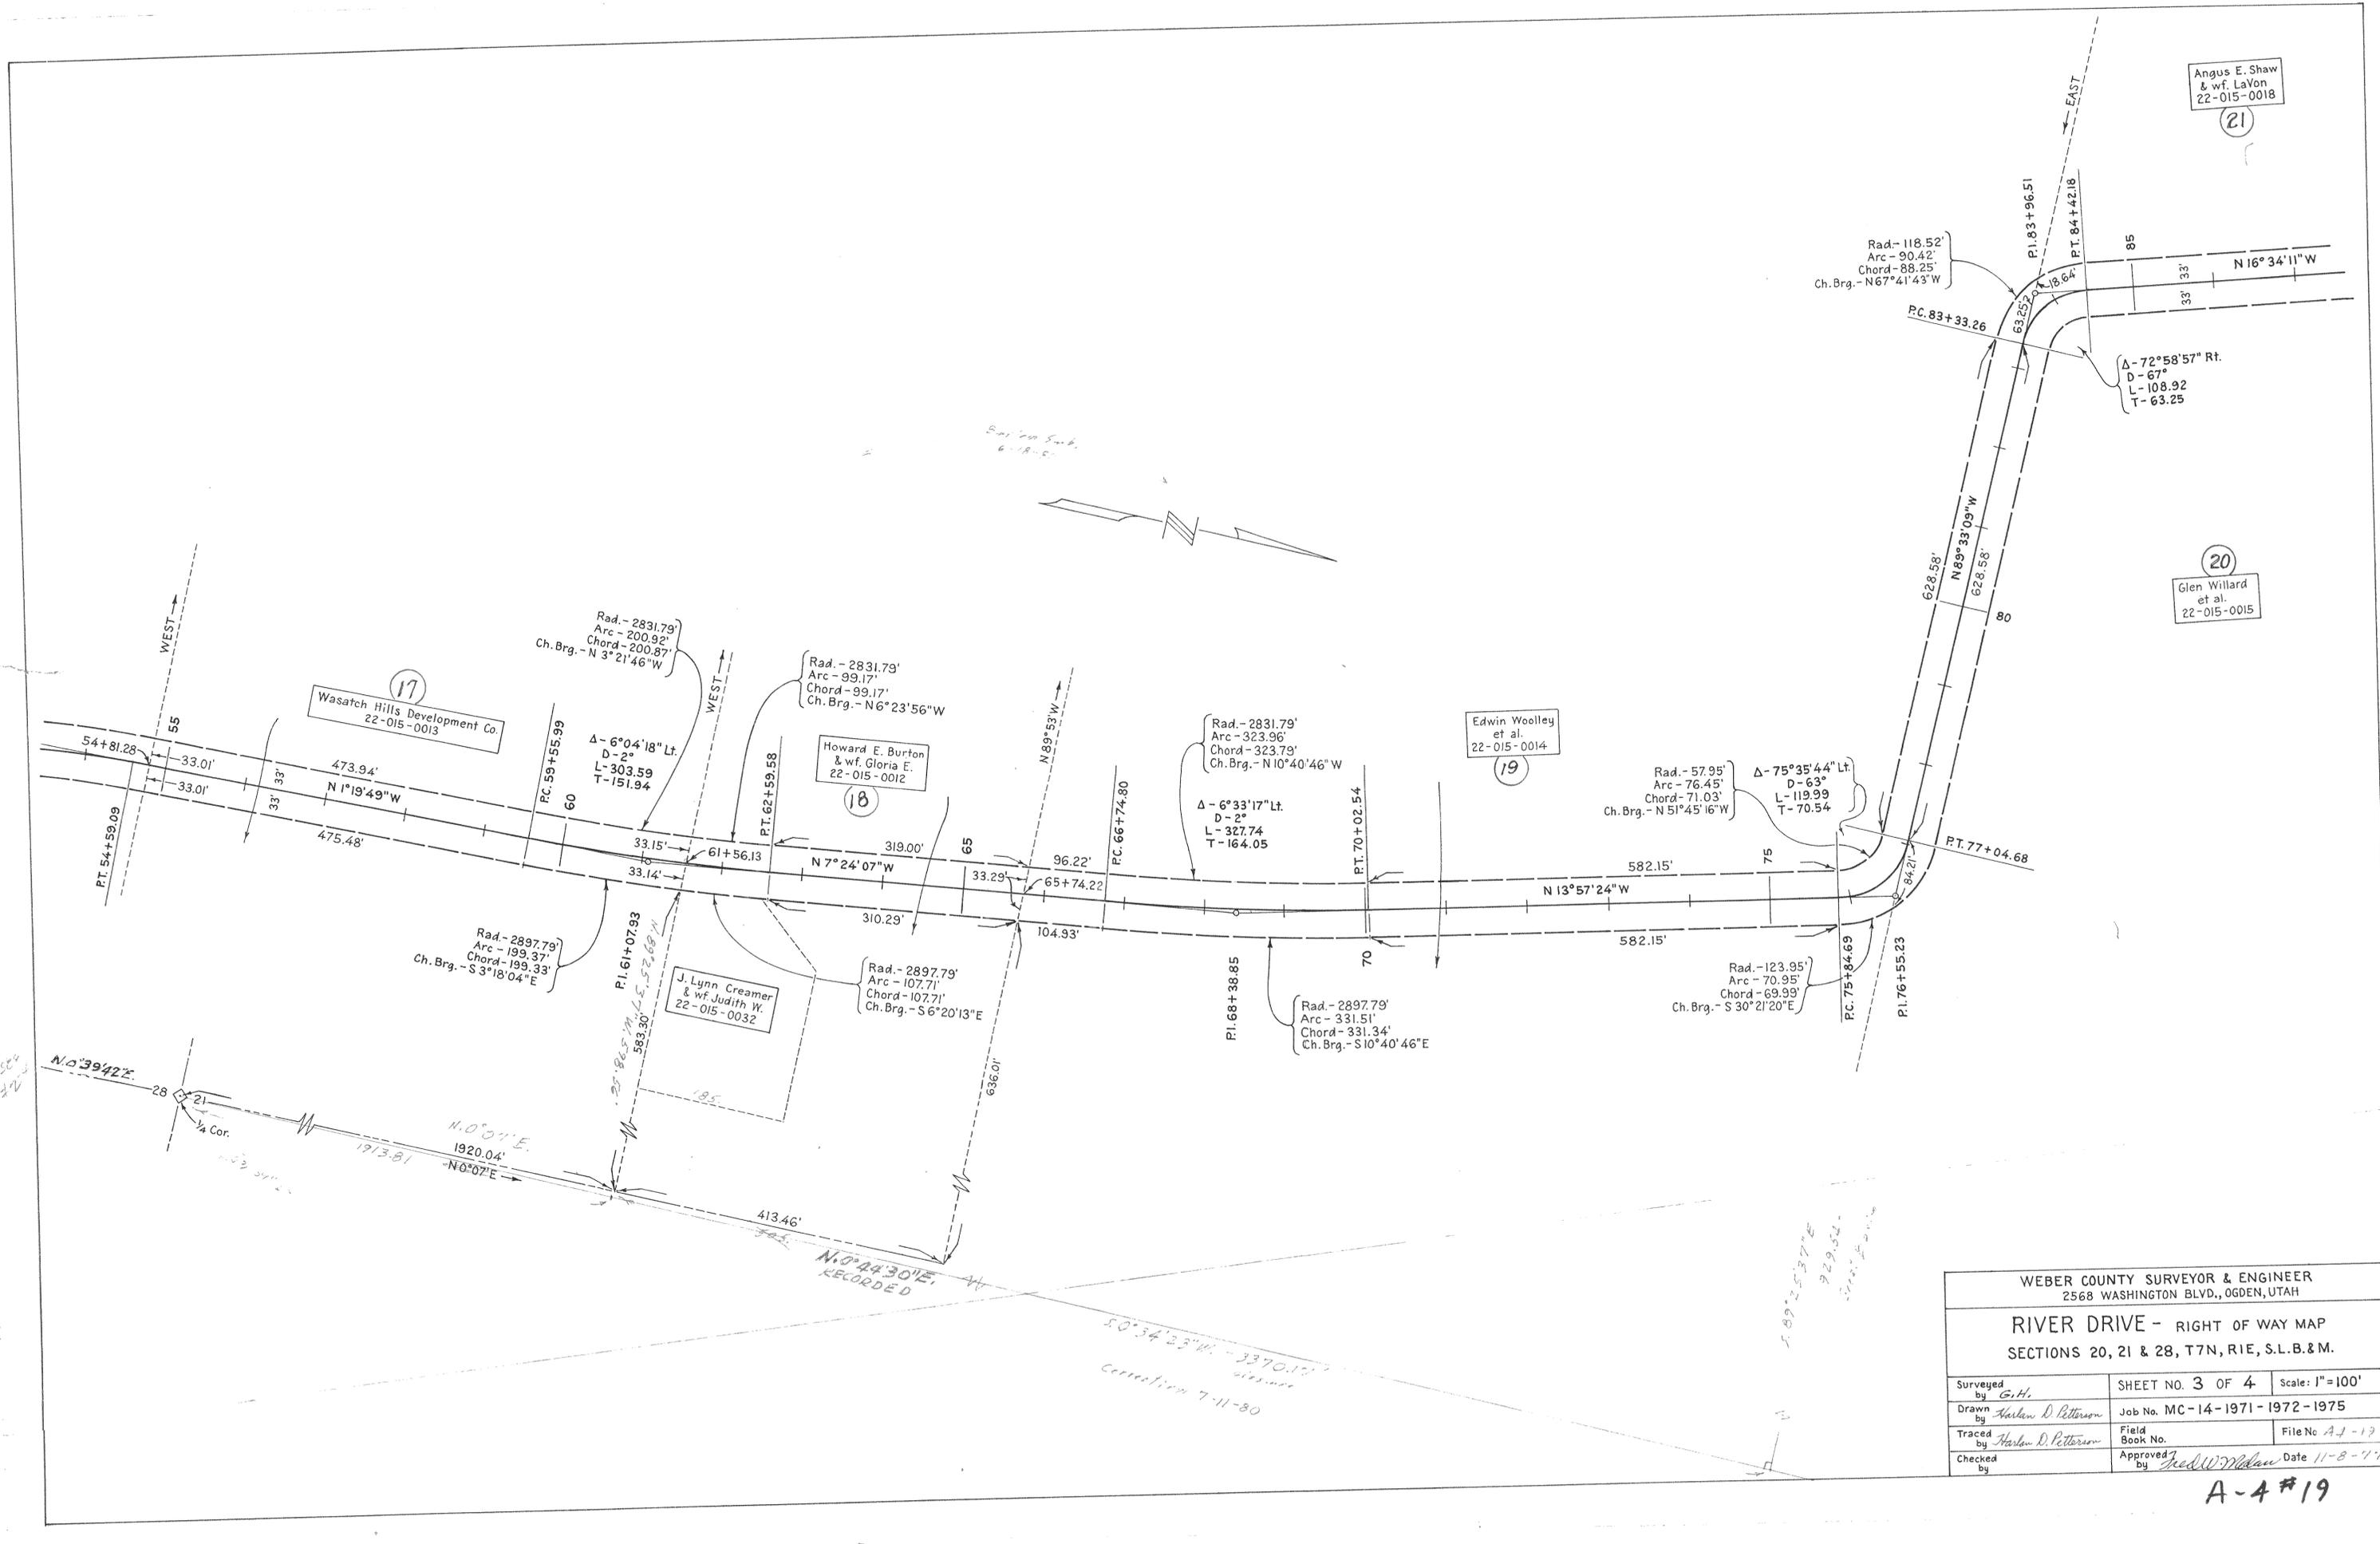

Angus E. Shaw
& wf. LaVon
22-015-0018
21

Glen Willard
et al.
22-015-0015
20

Edwin Woolley
et al.
22-015-0014
19

Wasatch Hills Development Co.
22-015-0013
17

Howard E. Burton
& wf. Gloria E.
22-015-0012
18

J. Lynn Creamer
& wf. Judith W.
22-015-0032

WEBER COUNTY SURVEYOR & ENGINEER 2568 WASHINGTON BLVD., OGDEN, UTAH		
RIVER DRIVE - RIGHT OF WAY MAP SECTIONS 20, 21 & 28, T7N, R1E, S.L.B.&M.		
Surveyed by <i>G.H.</i>	SHEET NO. 3 OF 4	Scale: 1"=100'
Drawn by <i>Harlan D. Peterson</i>	Job No. MC-14-1971-1972-1975	
Traced by <i>Harlan D. Peterson</i>	Field Book No.	File No. <i>A-4-19</i>
Checked by	Approved by <i>Fred W. Madan</i>	Date <i>11-8-77</i>

A-4 #19

*Enlarged Sub.
6-18-80*



*589
222*

*50°34'23"W - 3370.17'
Correction 7-11-80*

*T. 89°25'37"E
929.54'
Street*


*N. 0°44'30"E
RECORDED*

*N. 0°01'E
1920.04'*

1913.81

N. 0°39'42"E

1/4 Cor.

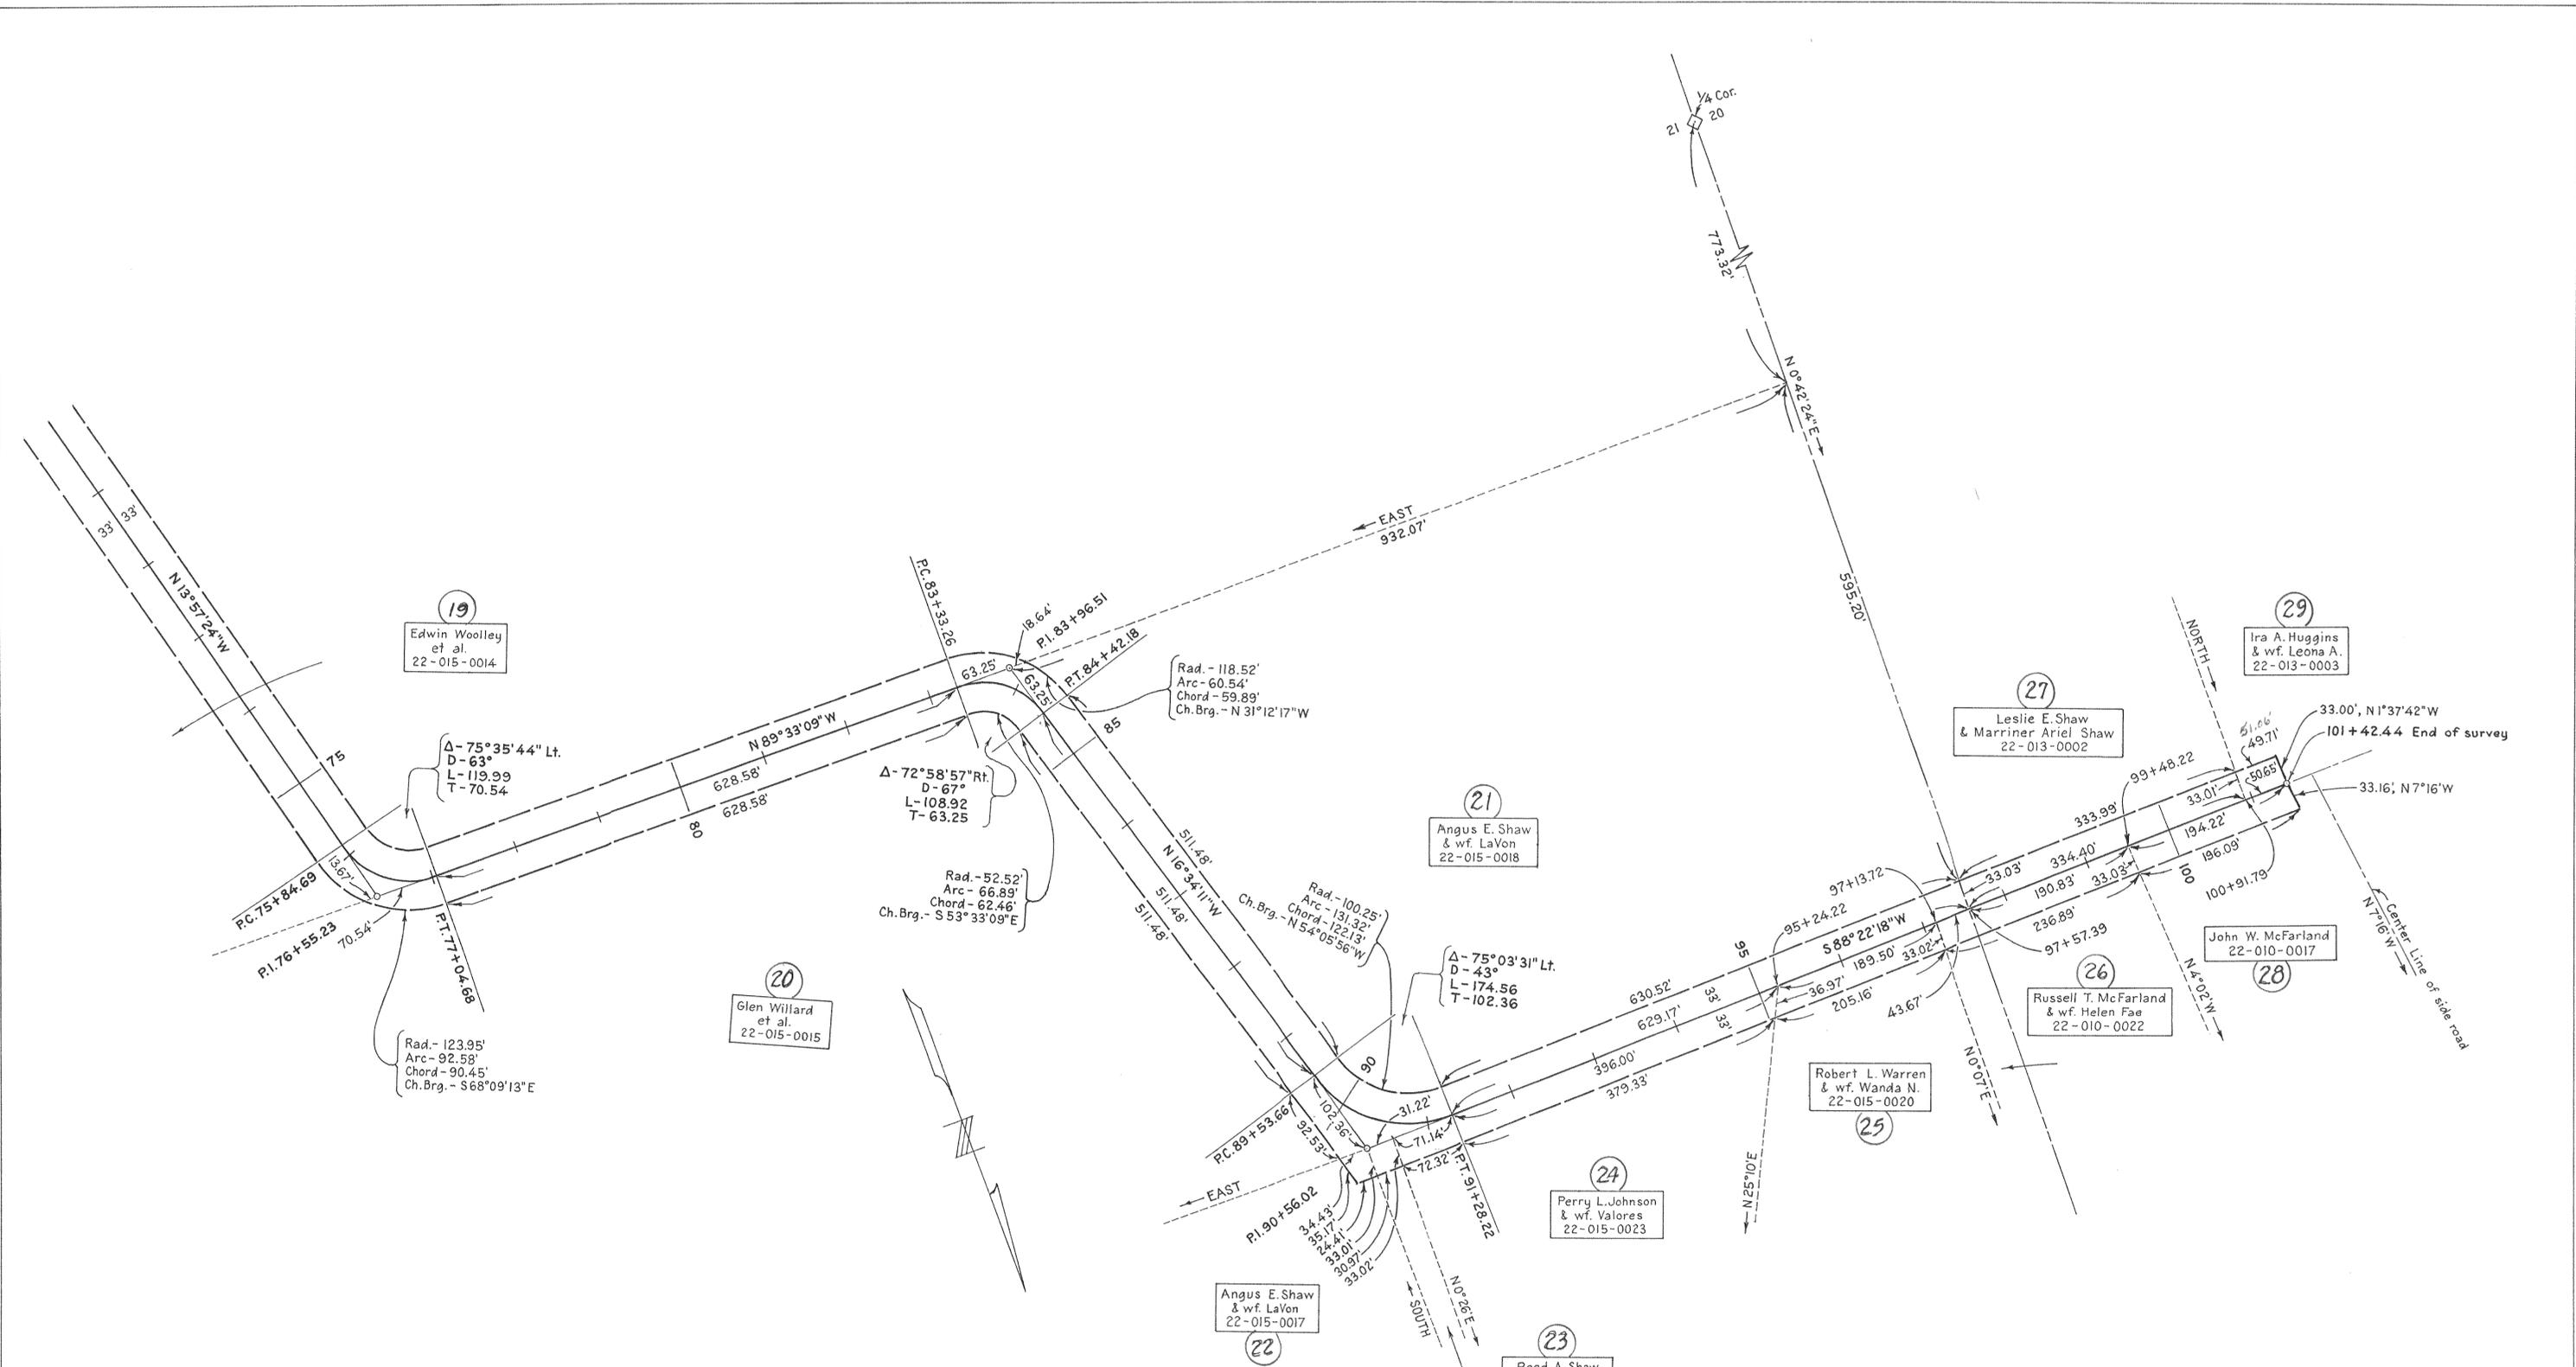

WEBER COUNTY SURVEYOR & ENGINEER 2568 WASHINGTON BLVD., OGDEN, UTAH		
RIVER DRIVE - RIGHT OF WAY MAP SECTIONS 20, 21 & 28, T7N, R1E, S.L.B. & M.		
Surveyed by <i>G.H. & Co.</i>	SHEET NO. 4 OF 4	Scale: 1"=100'
Drawn by <i>Harlan D. Peterson</i>	Job No. MC-14-1971-1972-1975-77	
Traced by <i>Harlan D. Peterson</i>	Field Book No.	File No. A-4-19
Checked by <i>W.M. & R. & H.</i>	Approved by <i>Frederic M. Moran</i>	Date 11-8-77