


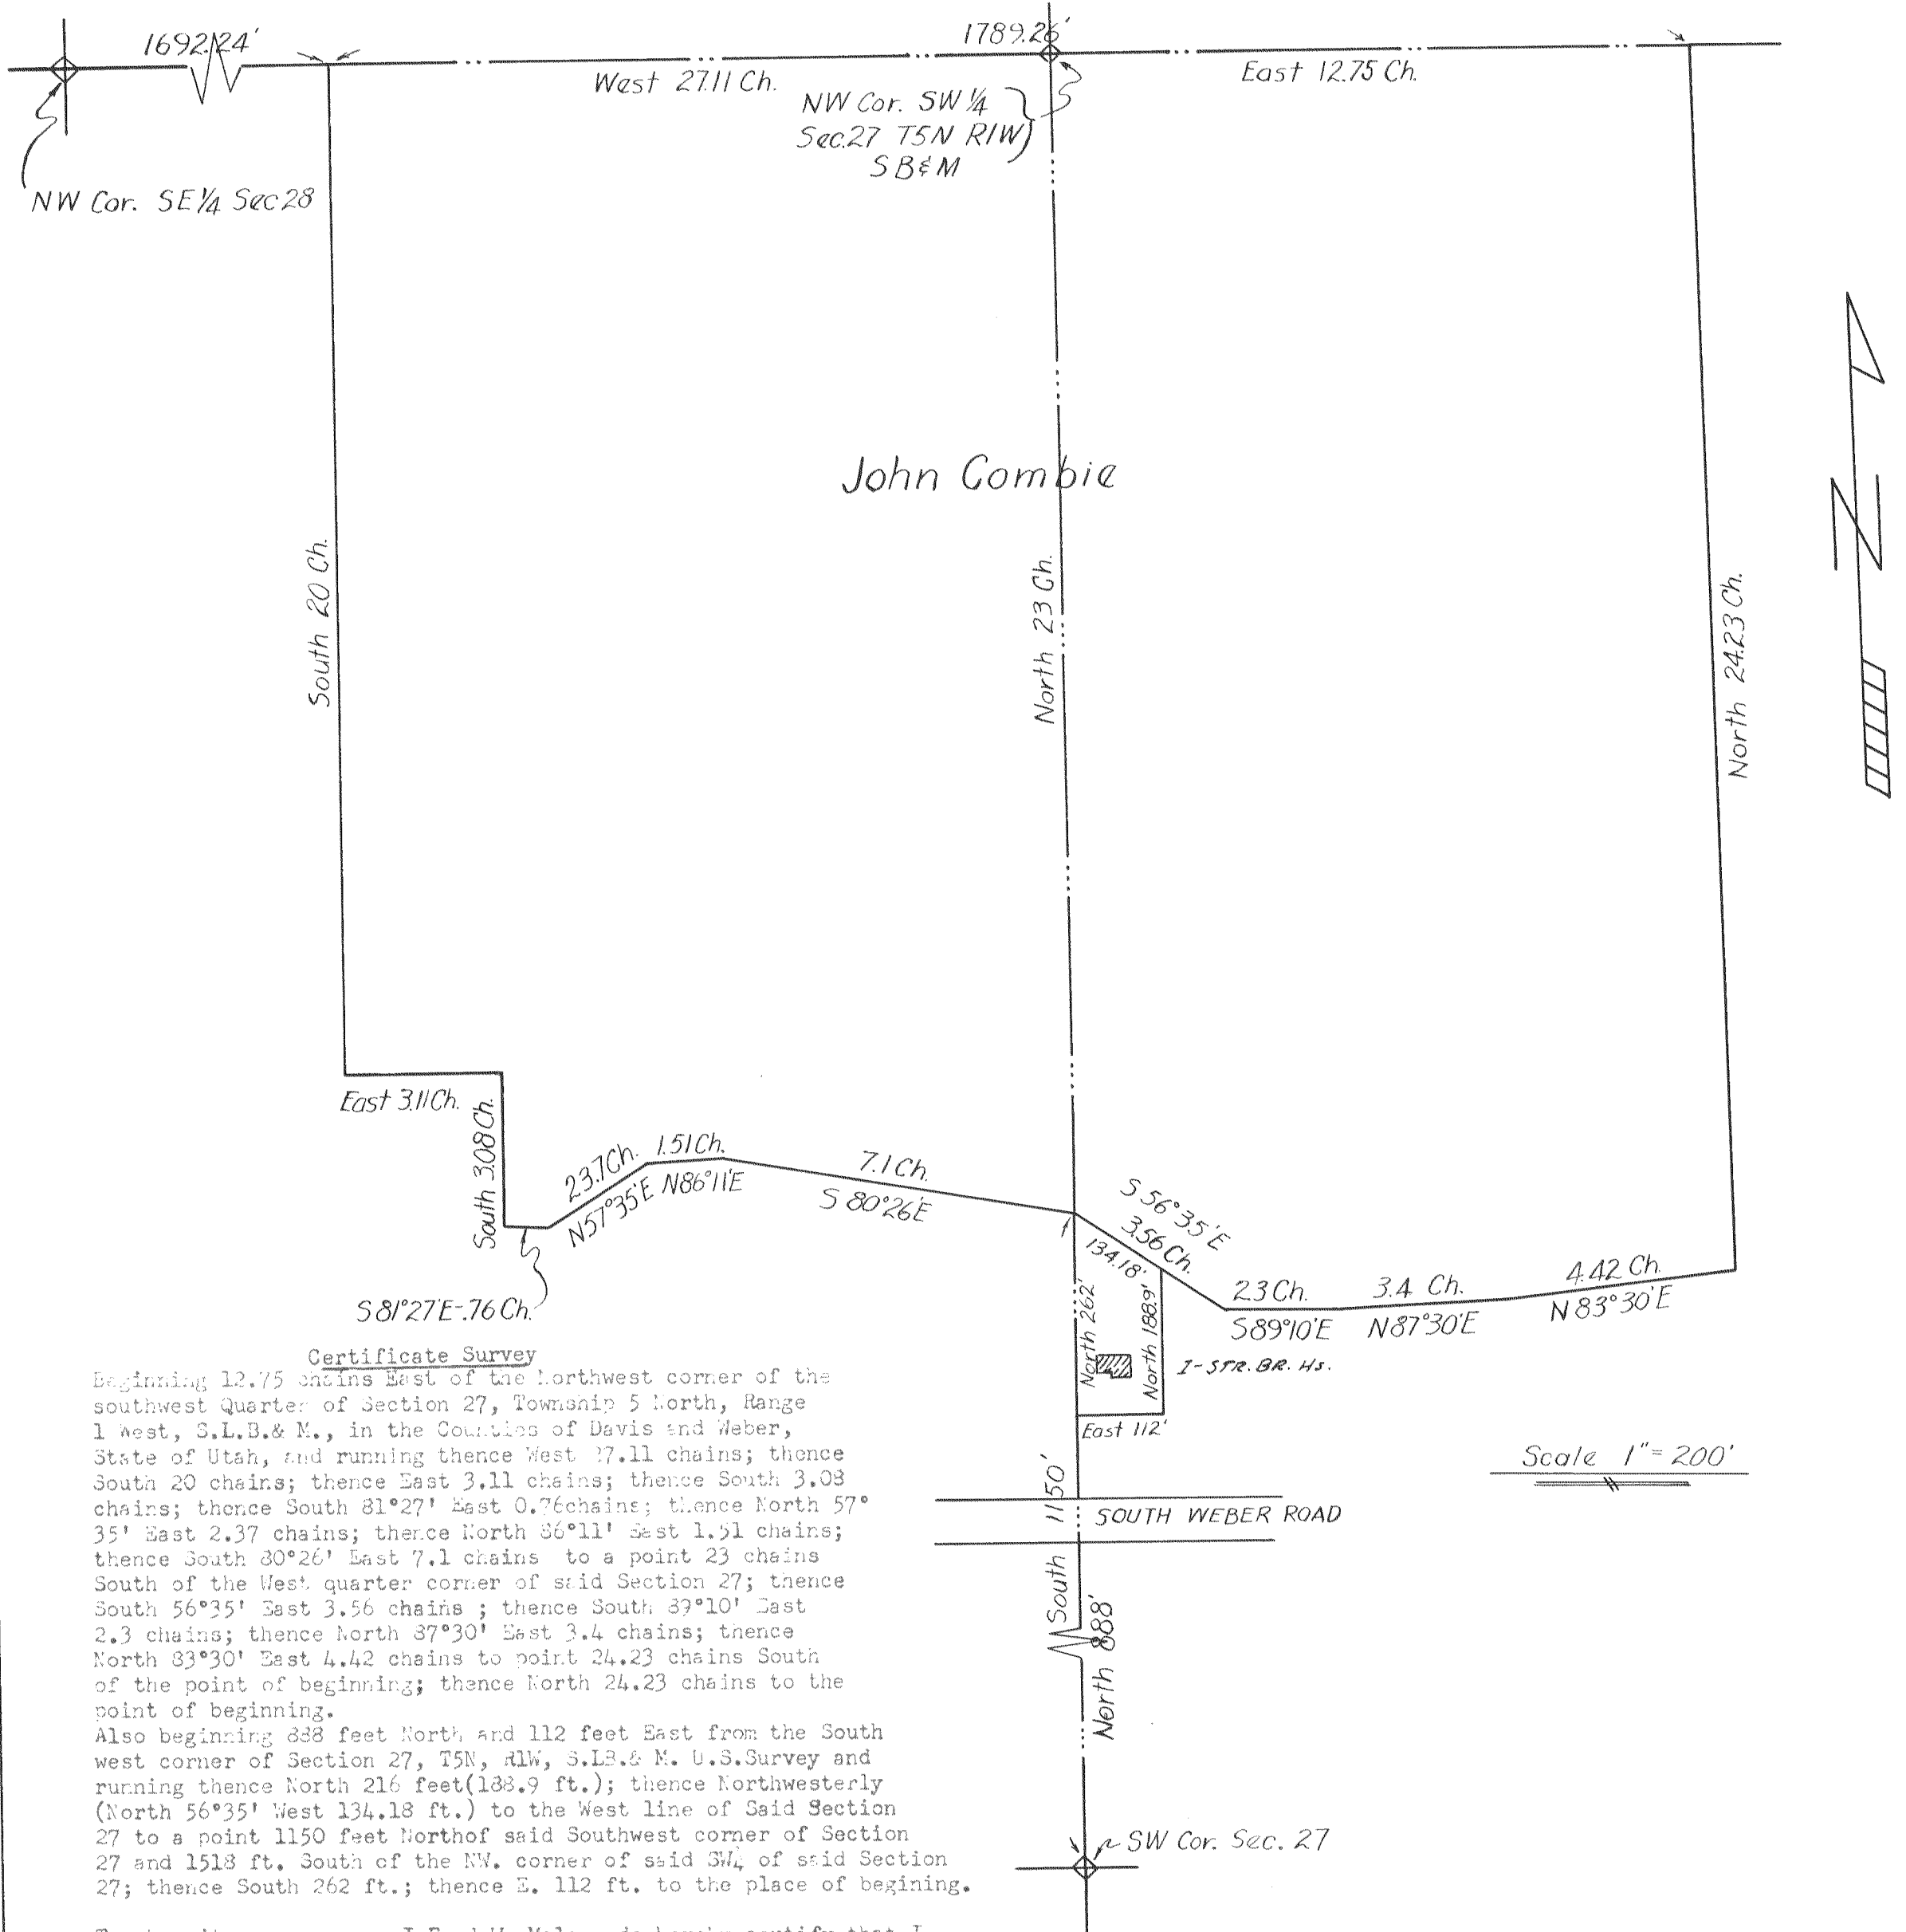

Certificate Survey

Beginning 12.75 chains East of the Northwest corner of the southwest Quarter of Section 27, Township 5 North, Range 1 West, S.L.B. & M., in the Counties of Davis and Weber, State of Utah, and running thence West 27.11 chains; thence South 20 chains; thence East 3.11 chains; thence South 3.08 chains; thence South 81°27' East 0.76 chains; thence North 57°35' East 2.37 chains; thence North 86°11' East 1.51 chains; thence South 80°26' East 7.1 chains to a point 23 chains South of the West quarter corner of said Section 27; thence South 56°35' East 3.56 chains; thence South 89°10' East 2.3 chains; thence North 87°30' East 3.4 chains; thence North 83°30' East 4.42 chains to point 24.23 chains South of the point of beginning; thence North 24.23 chains to the point of beginning.

Also beginning 888 feet North and 112 feet East from the South west corner of Section 27, T5N, R1W, S.L.B. & M. U.S. Survey and running thence North 216 feet (188.9 ft.); thence Northwesterly (North 56°35' West 134.18 ft.) to the West line of Said Section 27 to a point 1150 feet North of said Southwest corner of Section 27 and 1518 ft. South of the NW. corner of said SW 1/4 of said Section 27; thence South 262 ft.; thence E. 112 ft. to the place of beginning.

To whom it may concern, I Fred W. Malan, do hereby certify that I am a Registered Land Surveyor, and that I hold Certificate No. 1441, as prescribed by the Laws of the State of Utah, and I have made a survey of the above described property; and that no improvements, fences, or eaves of adjoining properties encroach upon the above described property, and further the above plat correctly shows the true dimensions of the property surveyed, and of the improvements located thereon.

5 - 18 - 57
Date

Fred W. Malan
Registered Land Surveyor Certificate NO. 1441
2960 Van Buren, Ogden Utah