
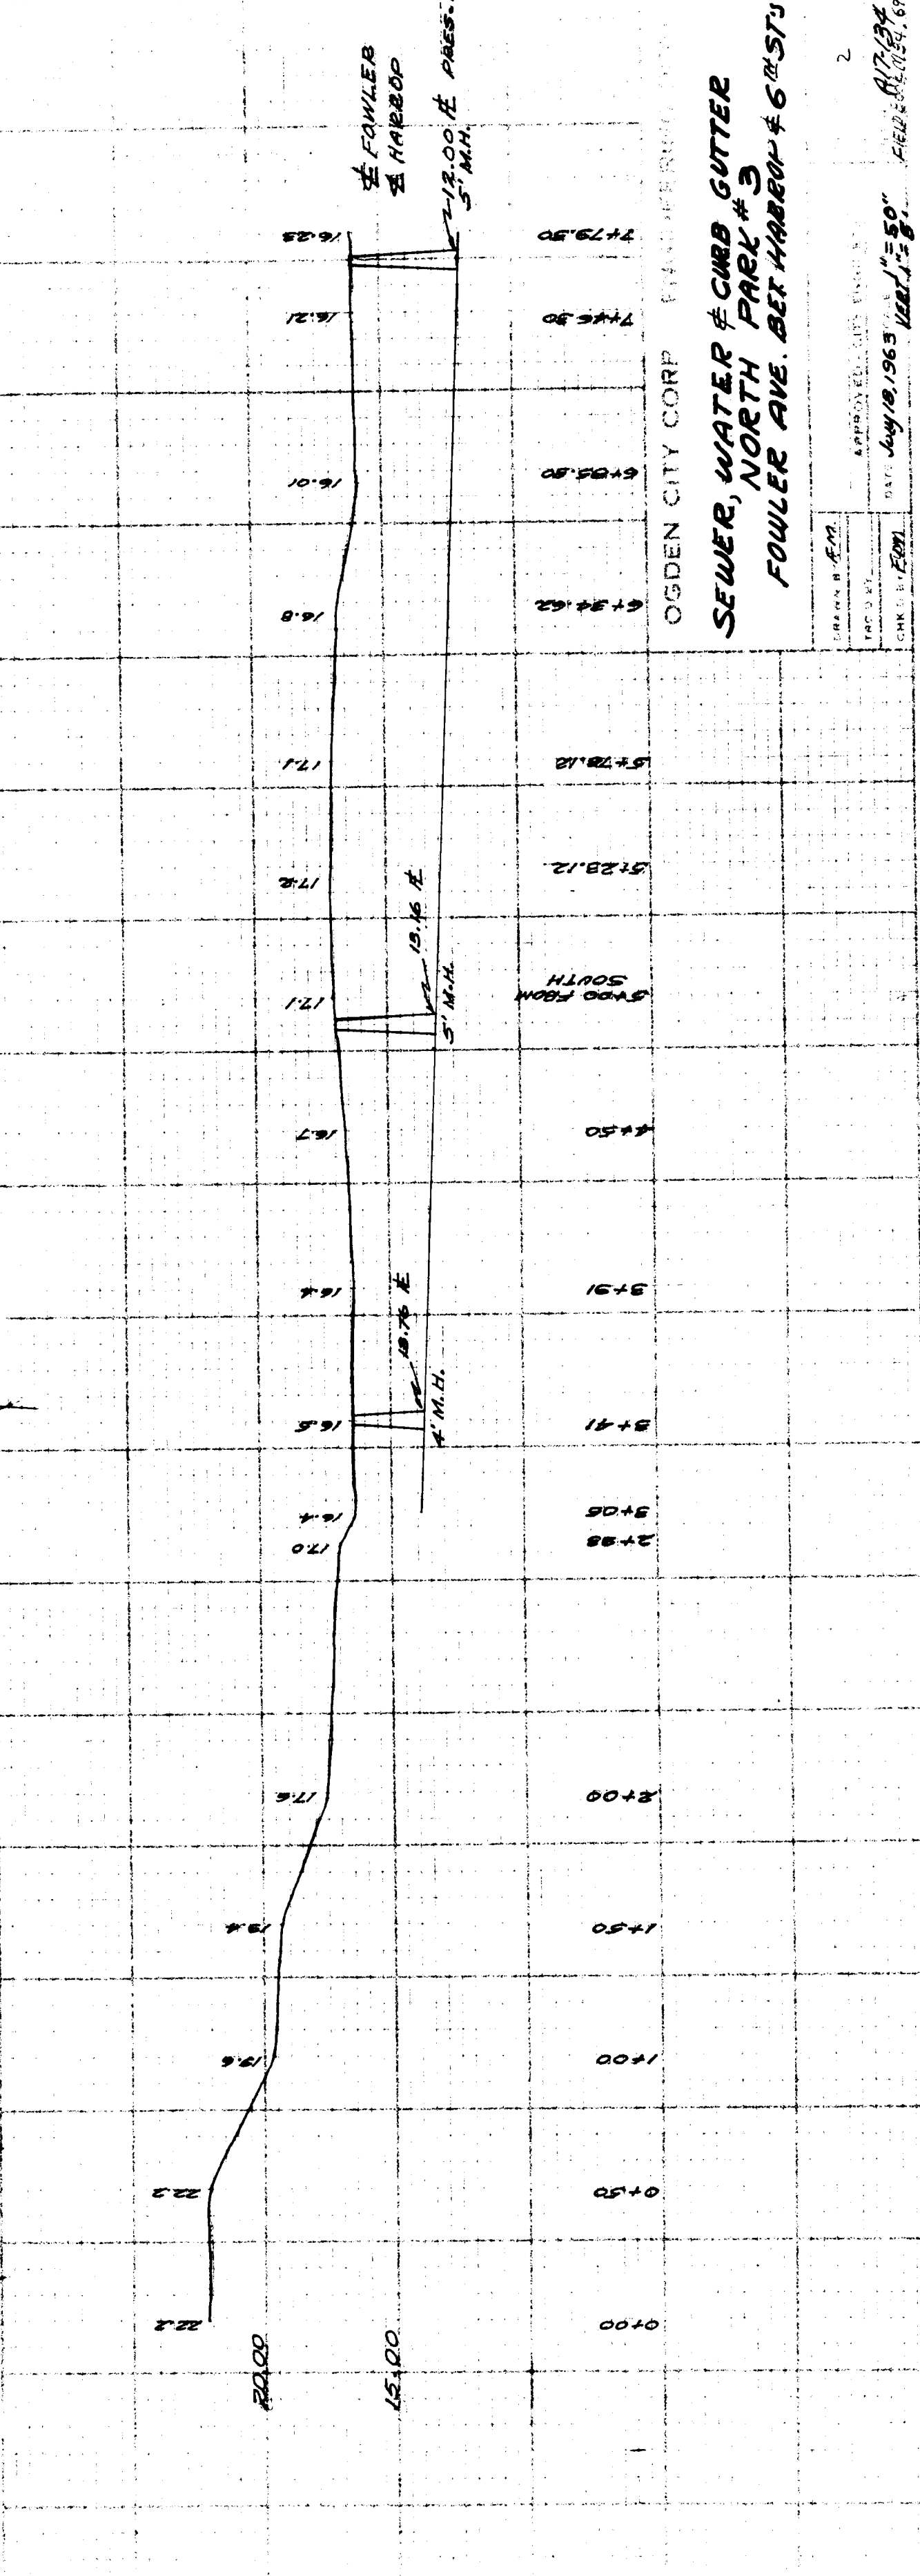


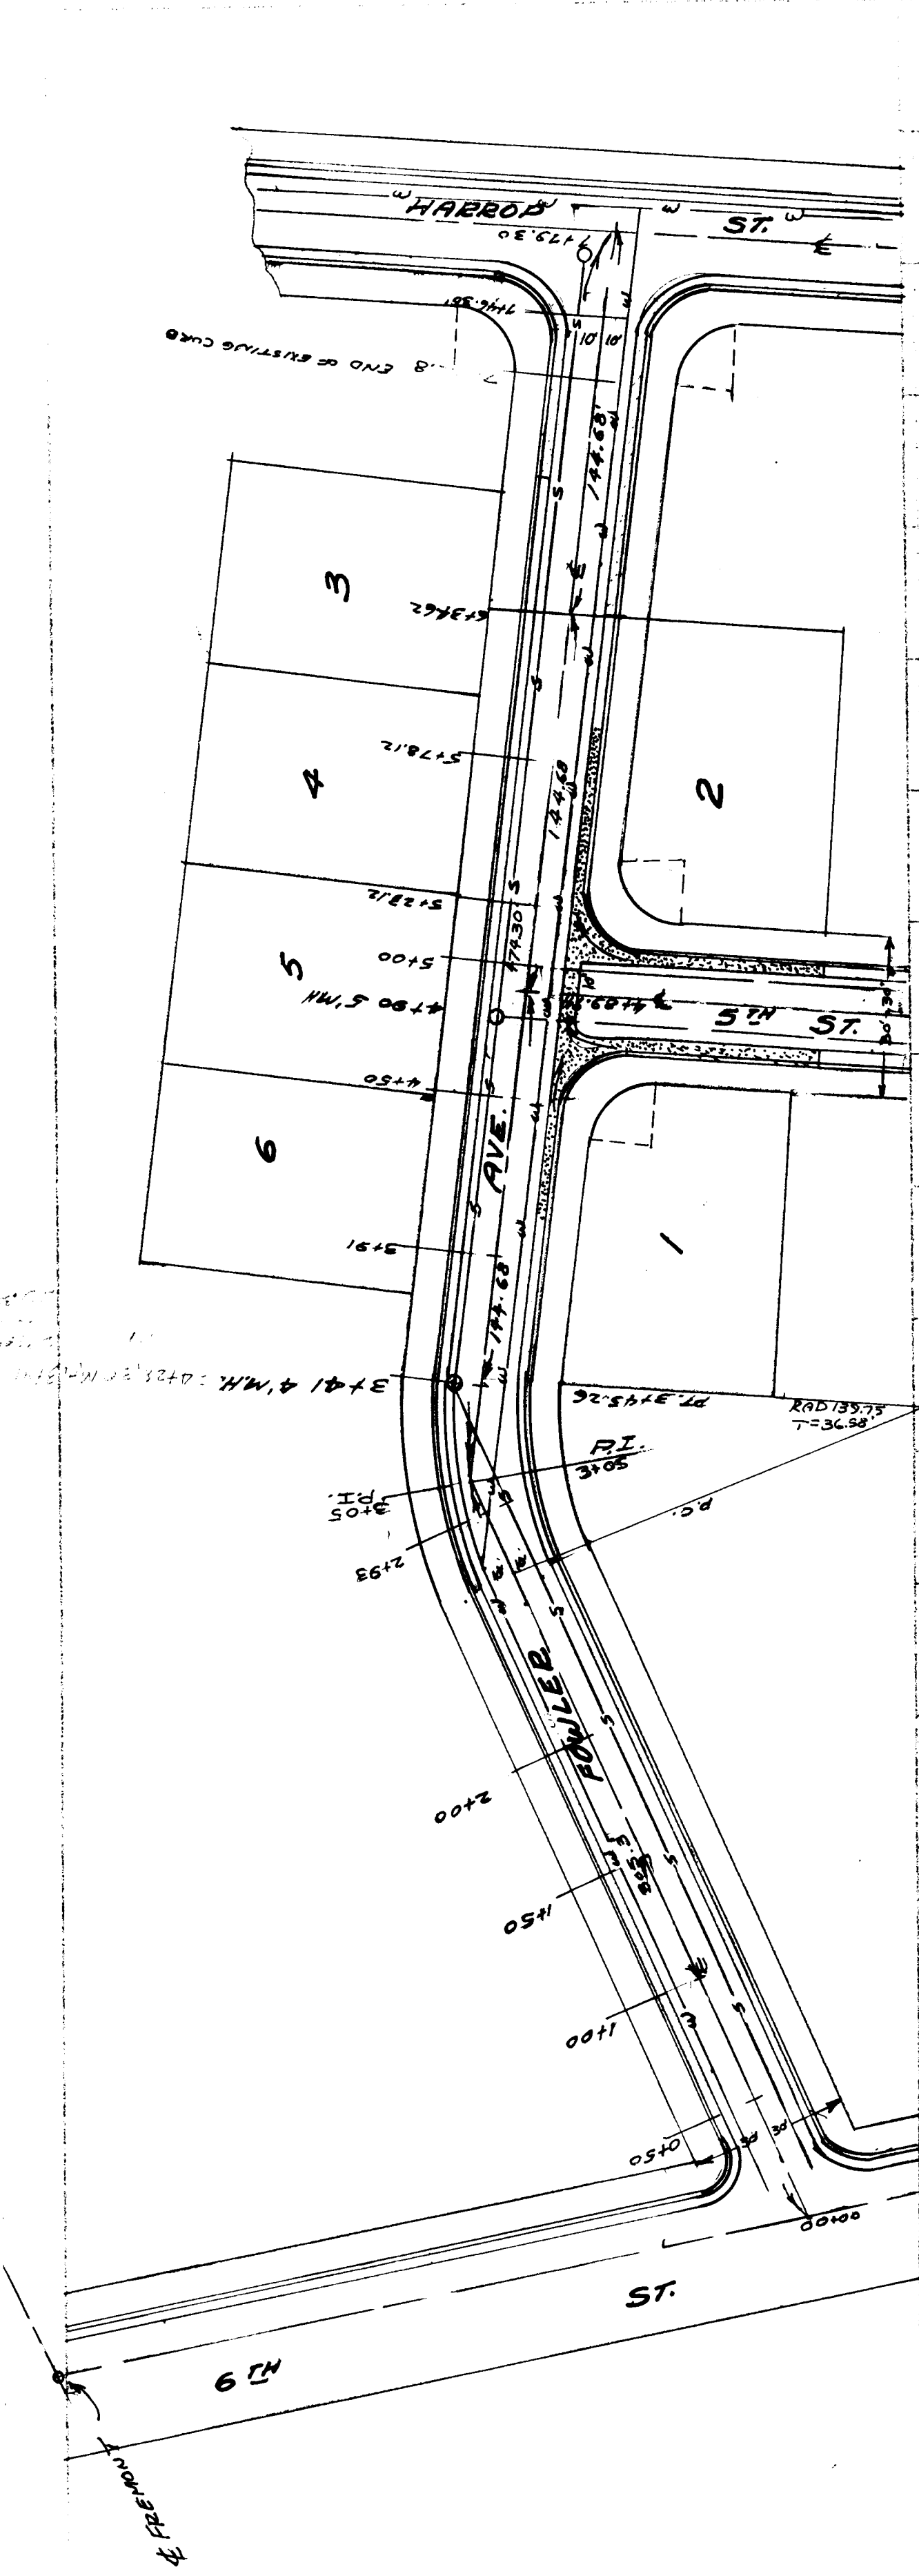

OGDEN CITY CORP
SEWER, WATER & CURB GUTTER
NORTH PARK #3
FOWLER AVE. BET HARBOUR & 6TH ST

APPROVED: [Signature]
DATE: July 18, 1963
FIELD: [Signature]
CHECK: [Signature]