

1038'
EAST


N. 1/4 COR. NE. 1/4
SEC. 29, T. 7N, R. 1W
S. 1/2 B. 14, N. 1/2 S. 1/2

1346.4'
SOUTH

N 19° 23' E
374.6'

N 19° 23' E
1489.8'

N 60° 30' W
197.0'

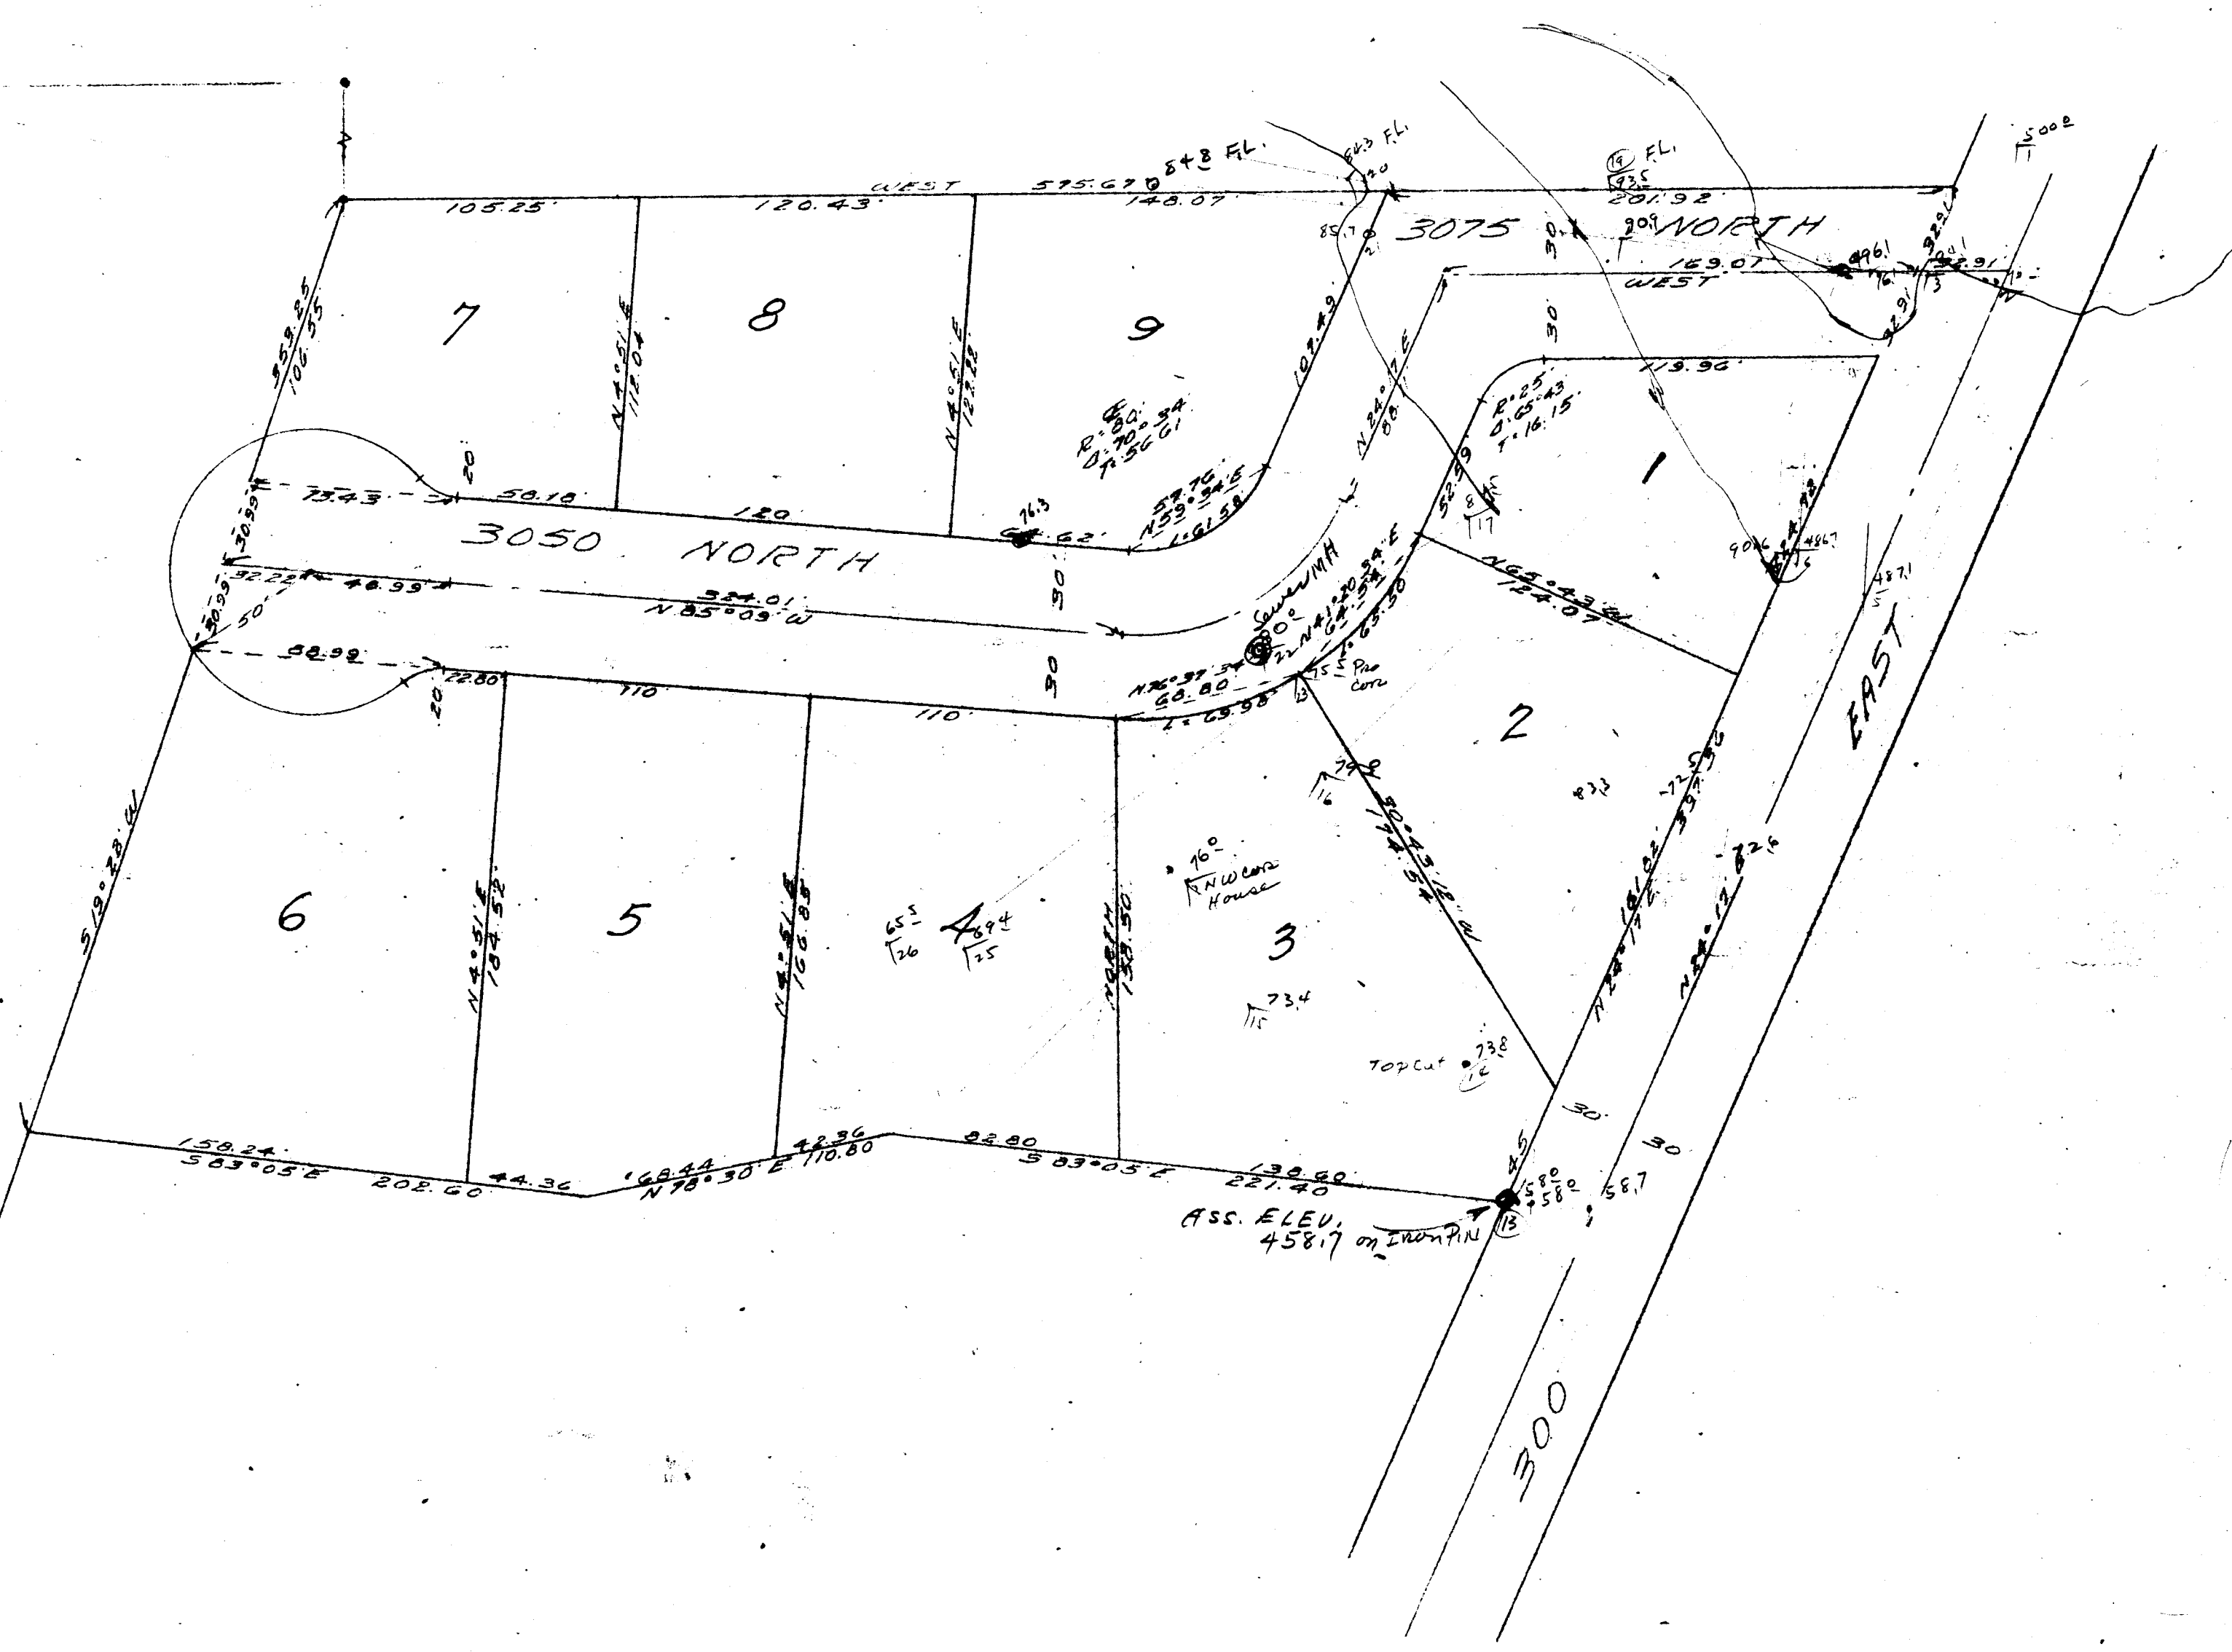

RECEIVED

JAN 21 1959
WEBER COUNTY
PLANNING COMMISSION
Rm. 712 Municipal Bldg.
Ogden, Utah

HILLTOP - SUBDIVISION
PRELIMINARY (WORKING) PLAT
W. DEBLOIS, JR. SUBDIVIDER
NORTH OGDEN, UT.
BY
FRED W. MALAN SURVEYOR #115
2960 VAN BUREN, OGDEN, UT.
JOB # M-33-115 JULY 1, 1953
SEE CO. DKT. Bk. 23, P. 155

A-17-2-155