
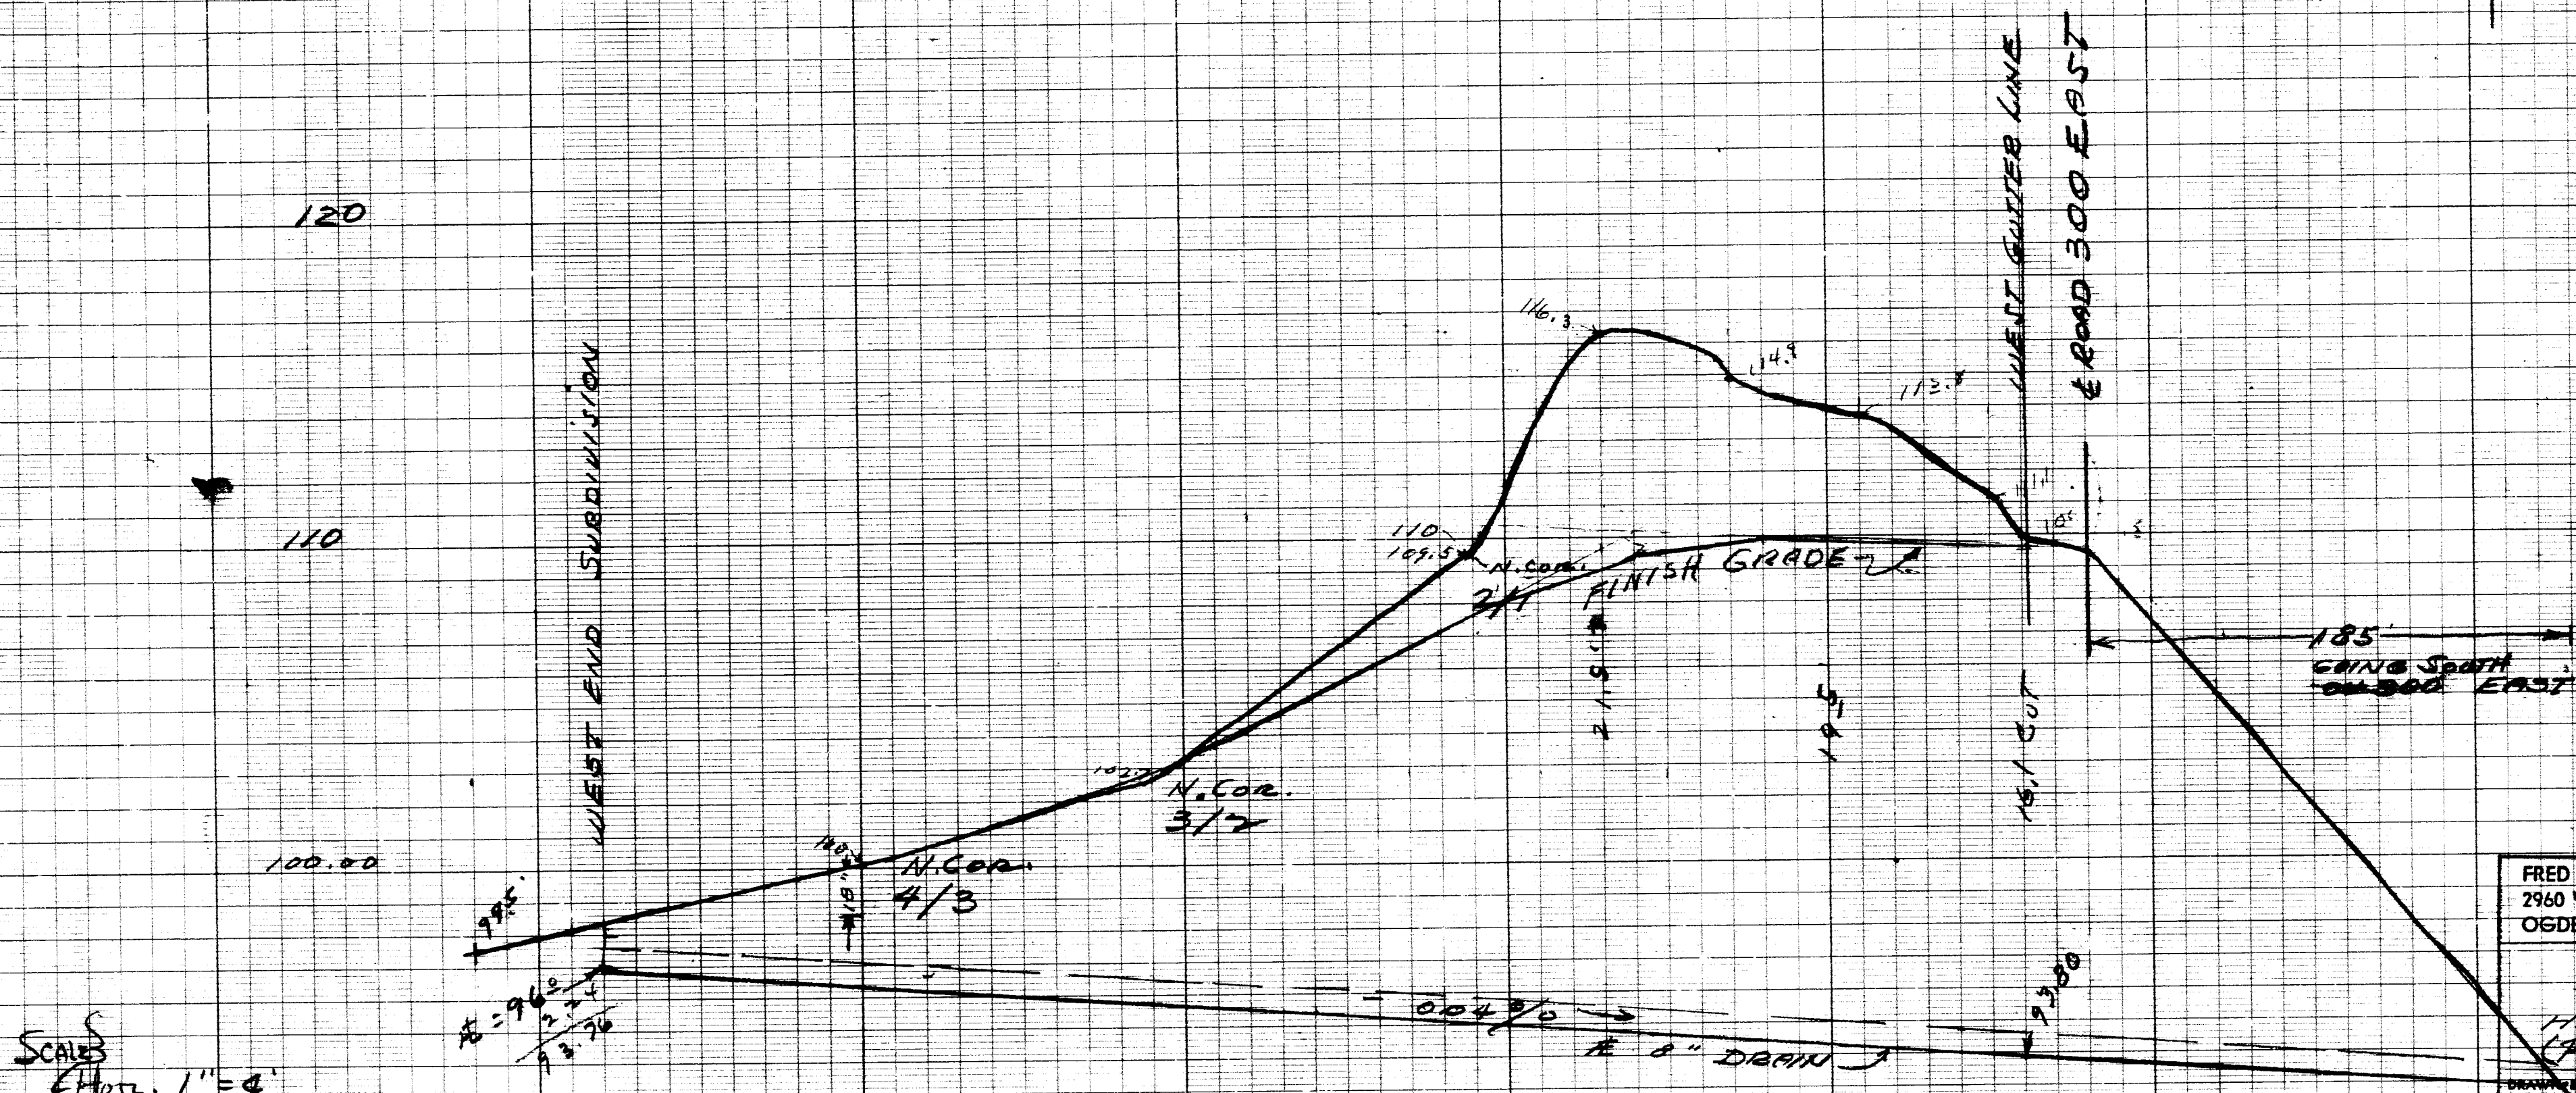


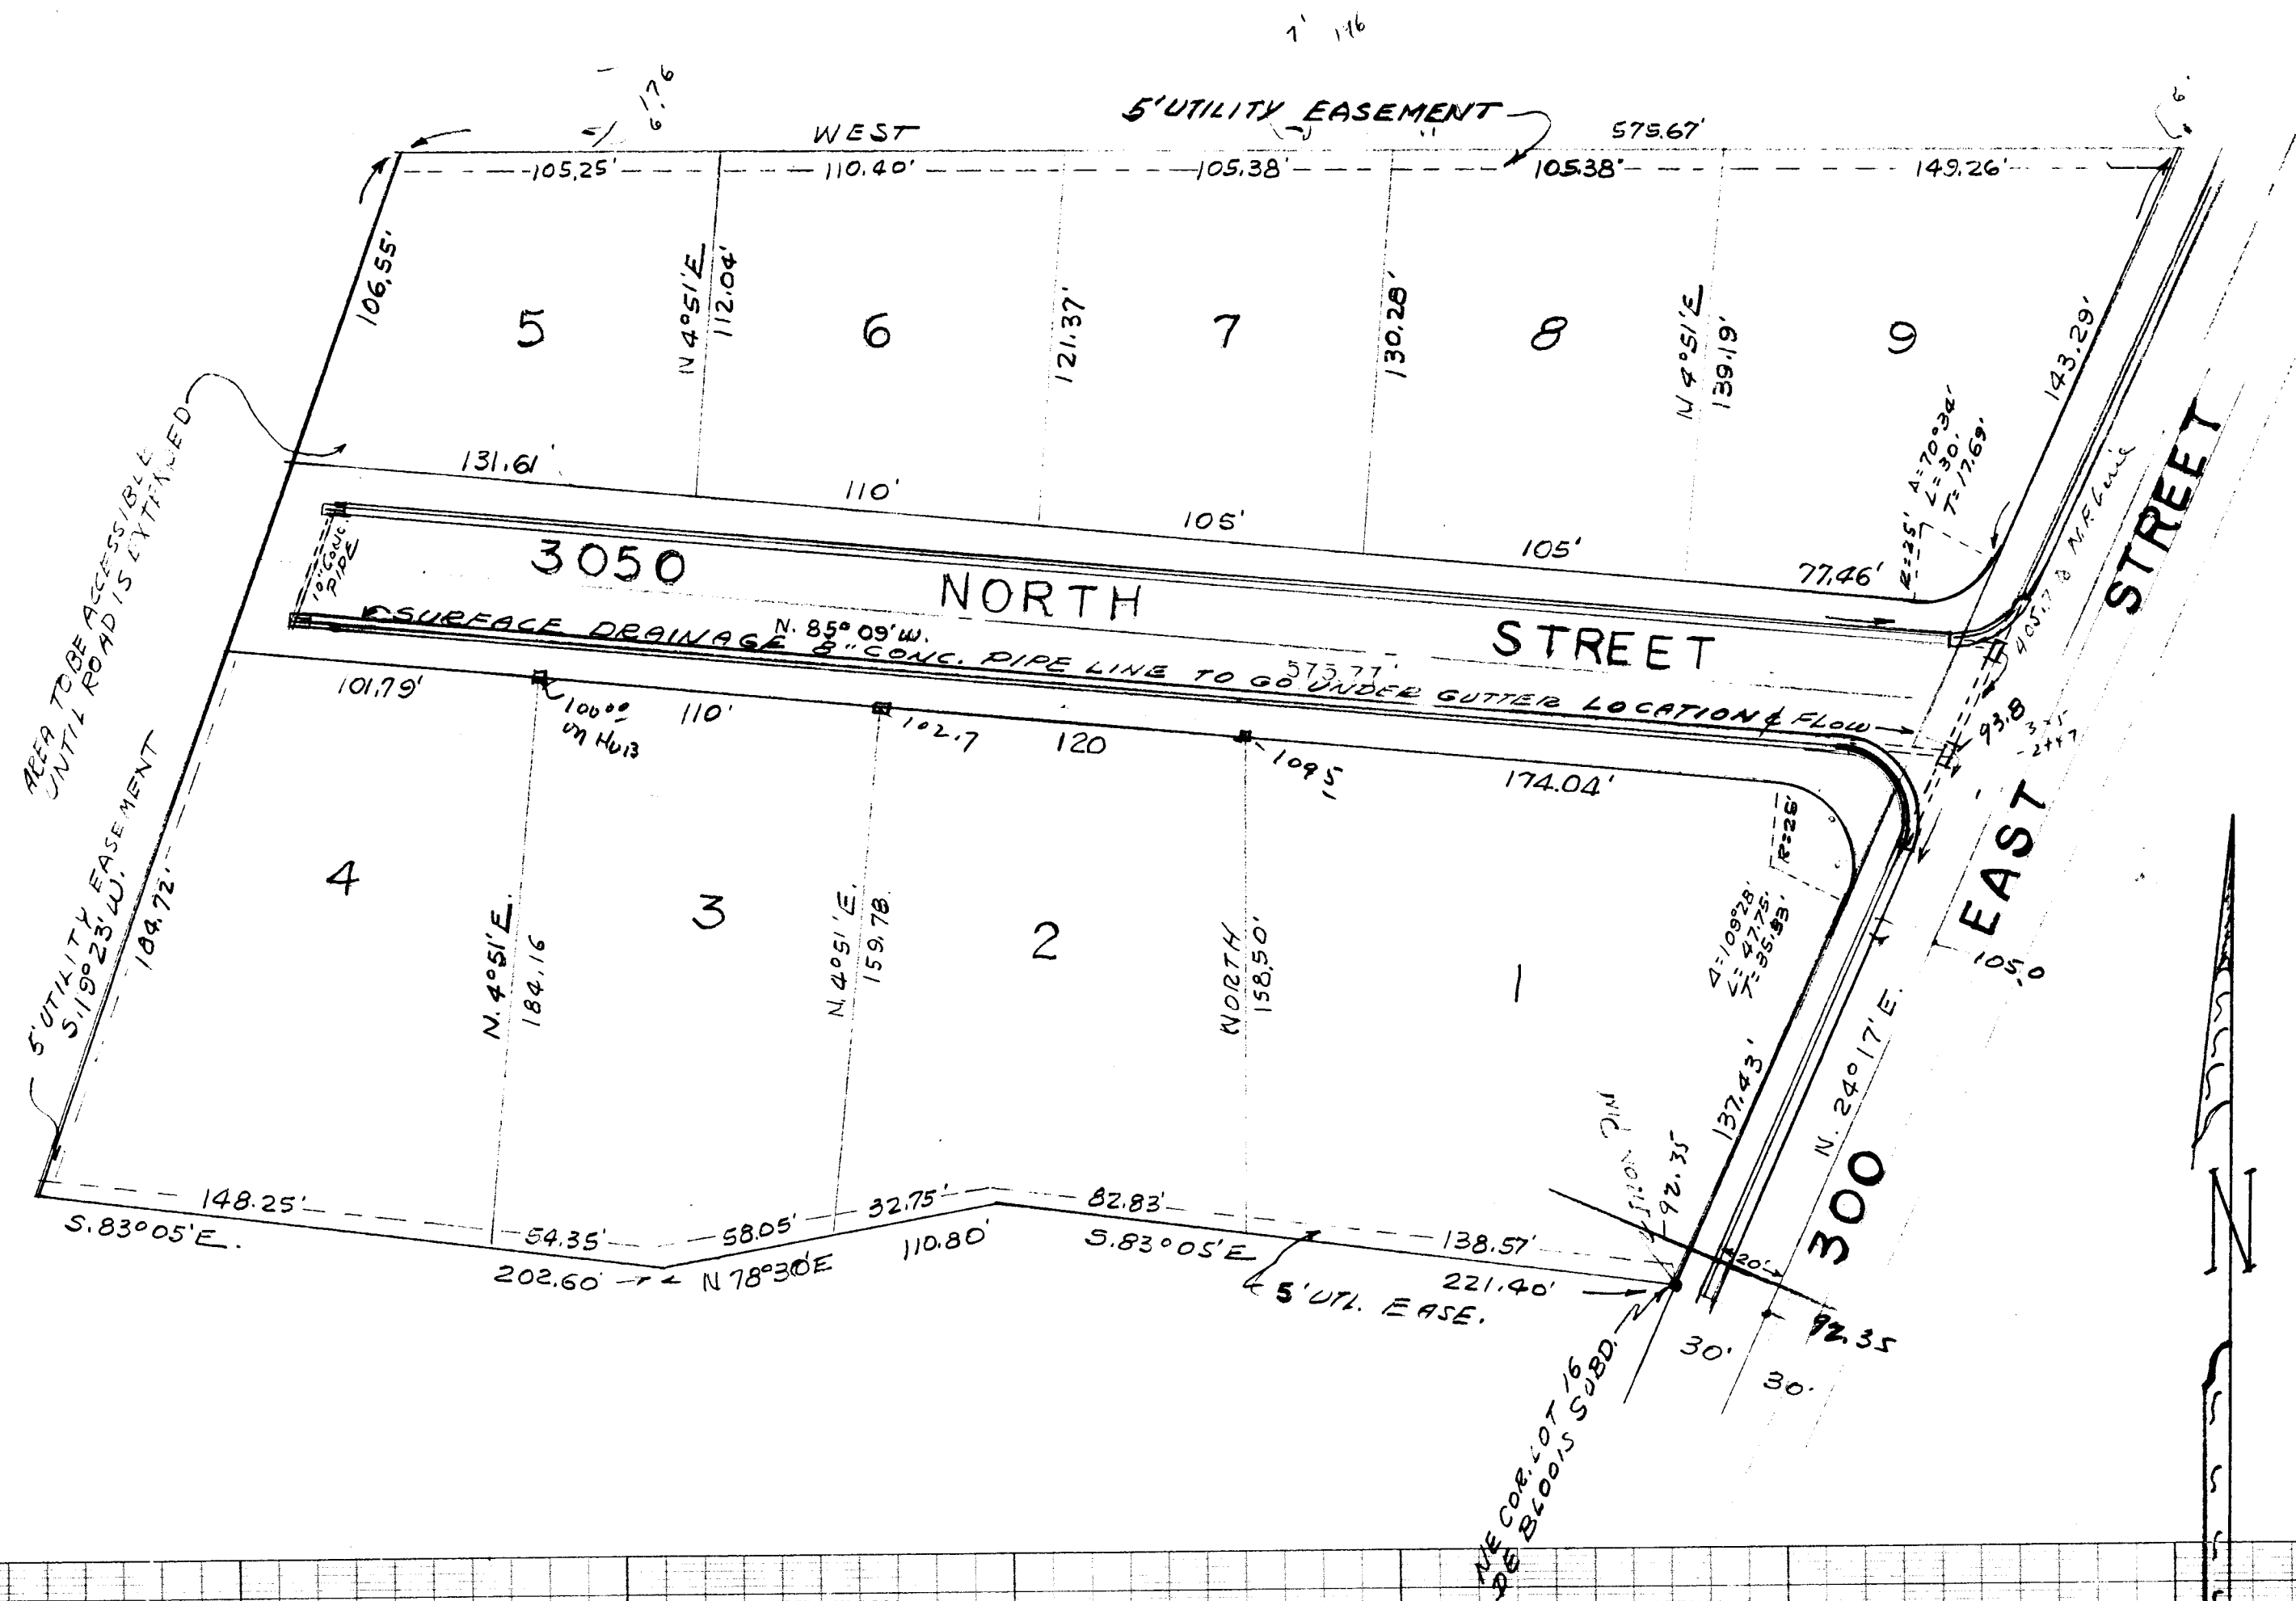

FRED W. MALAN 2960 VAN BUREN AVE. OGDEN, UTAH		LAND SURVEYOR NUMBER 1441 PHONE EX 4-8021	
UTILITY - PLAN OF HILL TOP SUBDIVISION (PROPOSED SURFACE DRAIN)			
DESIGNED BY: F.W.M.	SURVEYED BY: F.W.M.		JOB No. 35-1181
TRCD BY: F.W.M.	APPROVED - BY		
CHKD BY:	DATE 7-9-59	SCALE: 1"=50'	FILE No. A-172-153