


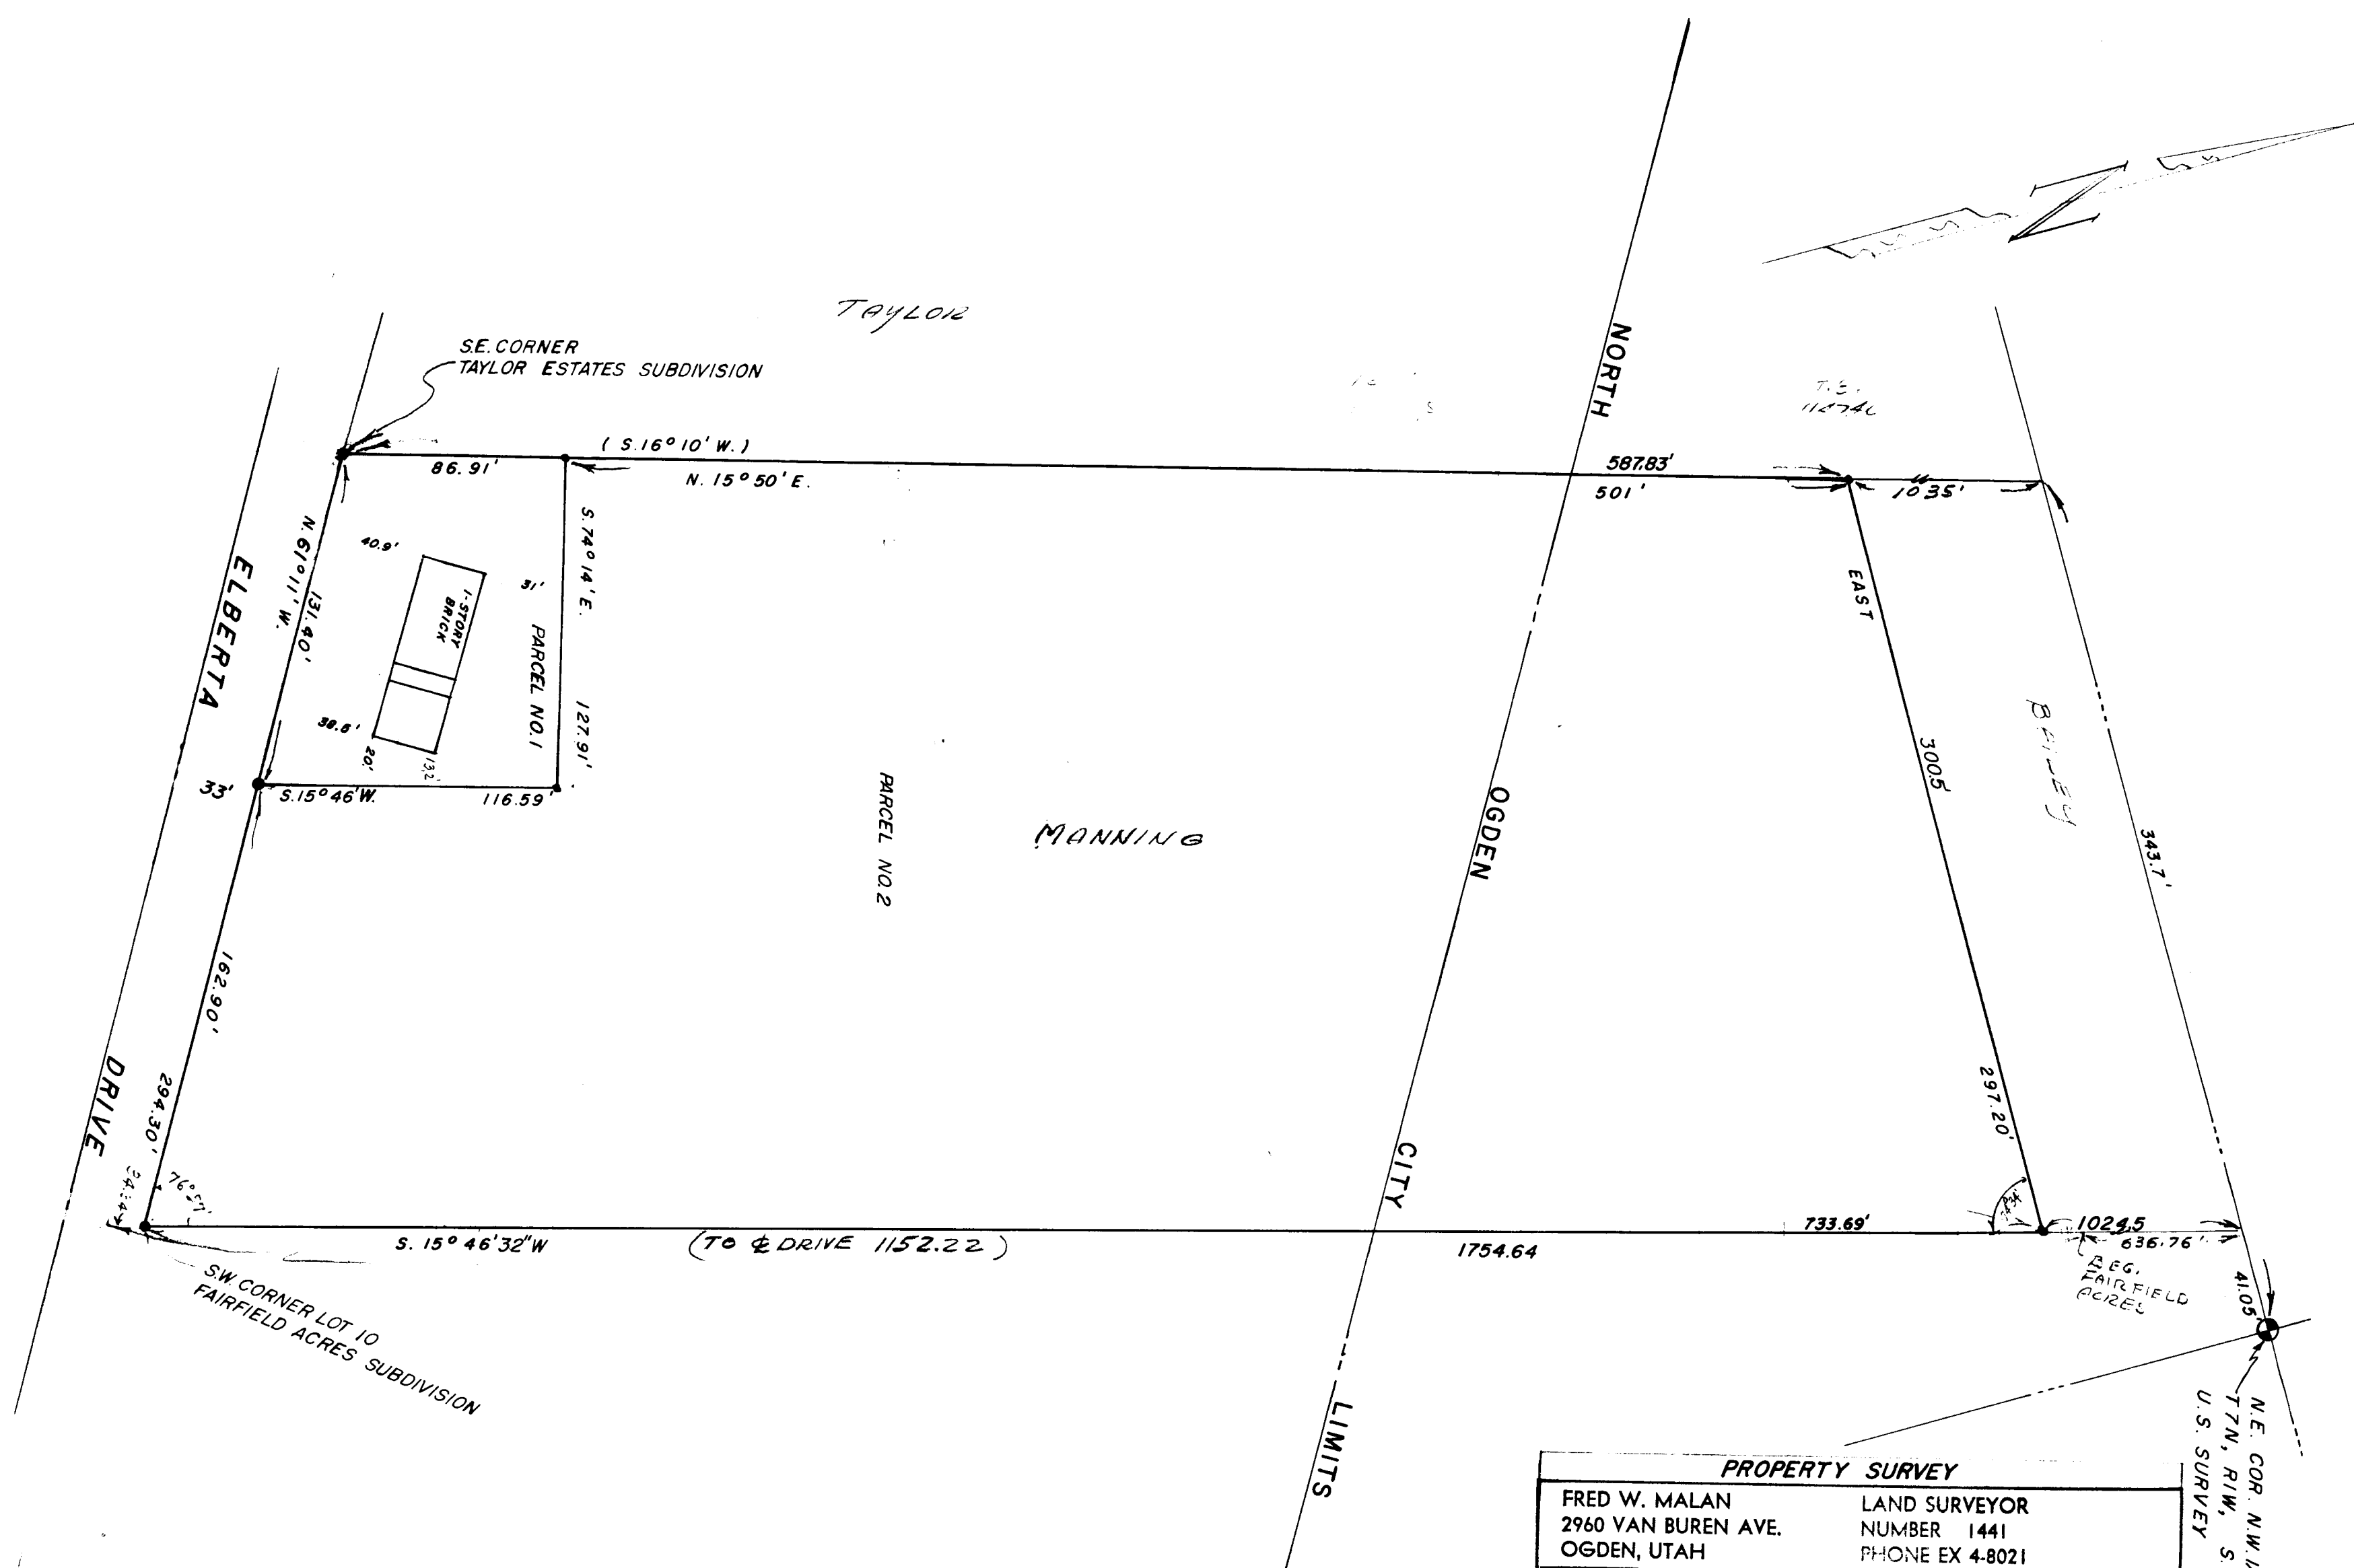

PROPERTY SURVEY			
FRED W. MALAN 2960 VAN BUREN AVE. OGDEN, UTAH		LAND SURVEYOR NUMBER 1441 PHONE EX 4-8021	
PART OF THE N.W. 1/4, SEC. 29 T7N R1W			
S.L.M. U.S. SURVEY			
FOR REAL ESTATE EXCHANGE & MANNING (C/O CHAS. J. HES)			
% EARL PETERSON 2421 KIESEL AVE.			
DRAWN BY: F.W.M.	SURVEYED BY: F.W.M.	JOB No. M75-10	FILE No. A17-159
TRC'D BY:	APPROVED BY:	CONF. M75-21	
CHK'D BY:	DATE 11-3-65	SCALE: 1"=50'	