



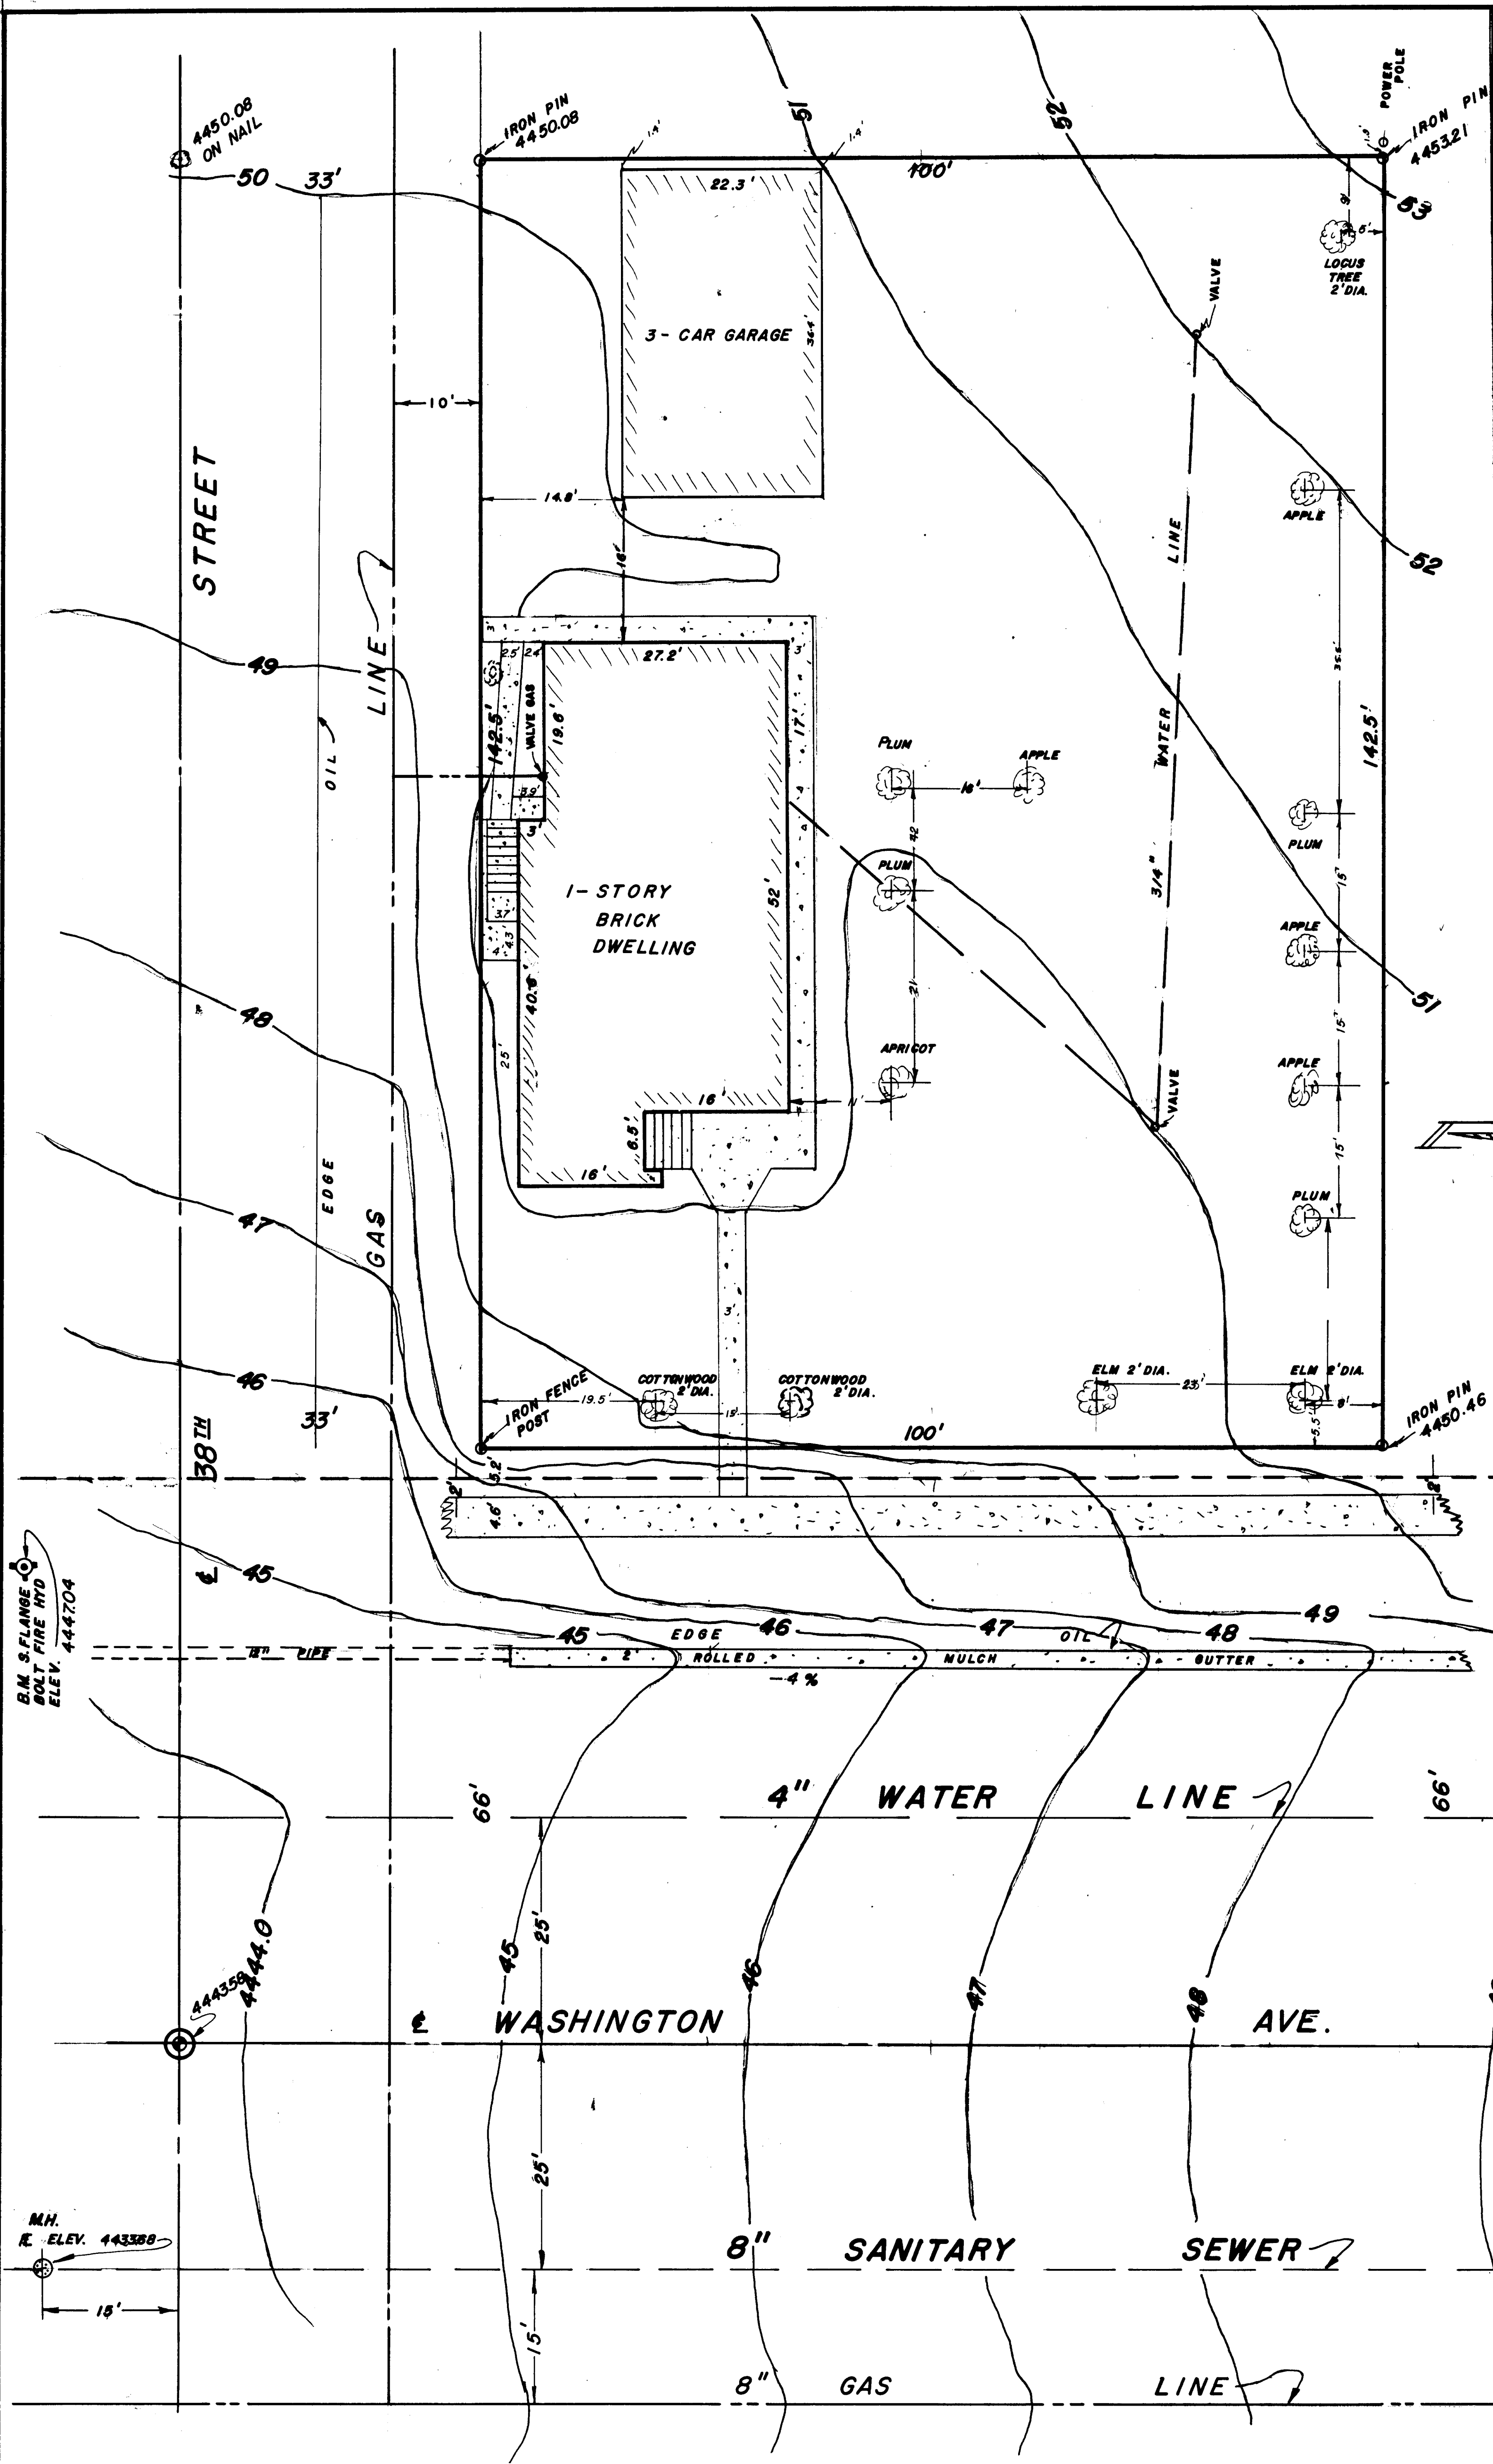

FRED W. MALAN 2960 VAN BUREN AVE. OGDEN, UTAH	LAND SURVEYOR NUMBER 1441 PHONE EX-4-8921
CONTOUR & TOPOG MAP NE COR. 38TH & WASH. BLVD. LOTS 1, 2, 3, & 4 BLOCK 40 LAKE VIEW ADD. TO SOUTH OGDEN CITY, UT.	
REQ BY: JOHN PIERCE ARCH. 2726 HARRISON BLVD OGDEN, UTAH	
DRAWN BY: J.M.	JOE NO. M-38-22
TRACED BY: Fred W. Malan	FILE NO.
CHK'D BY: J.M.	DATE: 2-18-88 SCALE: 1"=10'

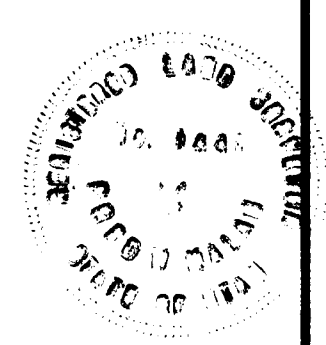

SCALE: 1" = 10'

UNDER GROUND
TELEPHONE CABLE
APPROX. 30" DEEP

NOTE:
PLEASE NOTIFY
TELEPHONE OFFICE
WHEN EXCAVATING
IN THIS AREA.