



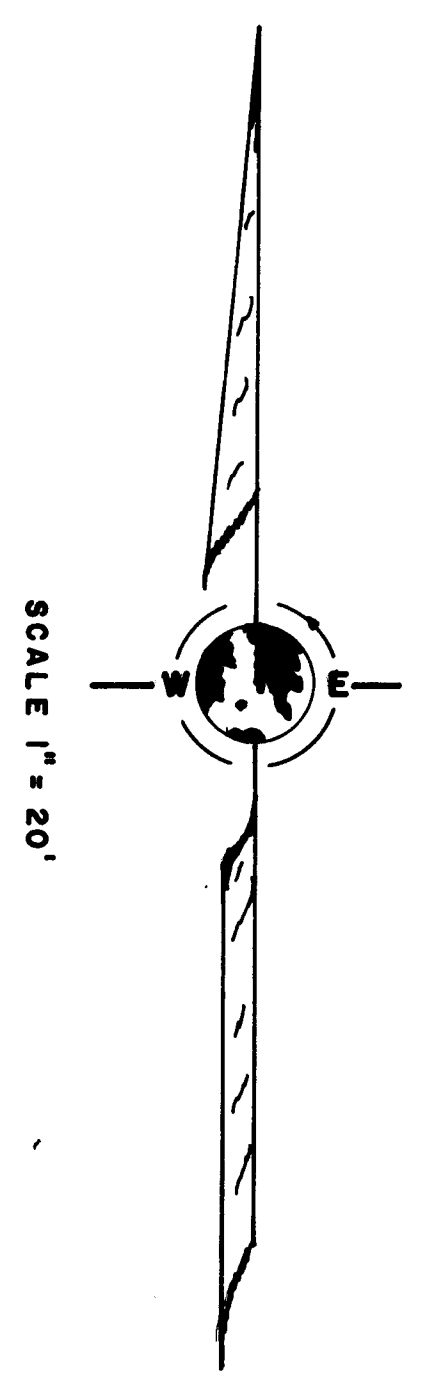

|                                                                 |              |                                                 |                   |
|-----------------------------------------------------------------|--------------|-------------------------------------------------|-------------------|
| FRED W. MALAN<br>2960 VAN BUREN AVE.<br>OGDEN, UTAH             |              | LAND SURVEYOR<br>NUMBER 1441<br>PHONE EX 4-8021 |                   |
| <b>CONTOUR MAP</b><br>GENE BLACK LOT ON OLD POST RD.<br>4835 S. |              |                                                 |                   |
| REQ BY: GENE BLACK                                              |              |                                                 |                   |
| DRAWN BY: KM.                                                   | SURVEYED BY: | JOB No. 438-04                                  |                   |
| TRCD BY:                                                        | APPROVED BY: |                                                 |                   |
| CHK'D BY: FWM.                                                  | DATE 1-18-59 | SCALE: 1" = 20'                                 | FILE No. A-17-176 |

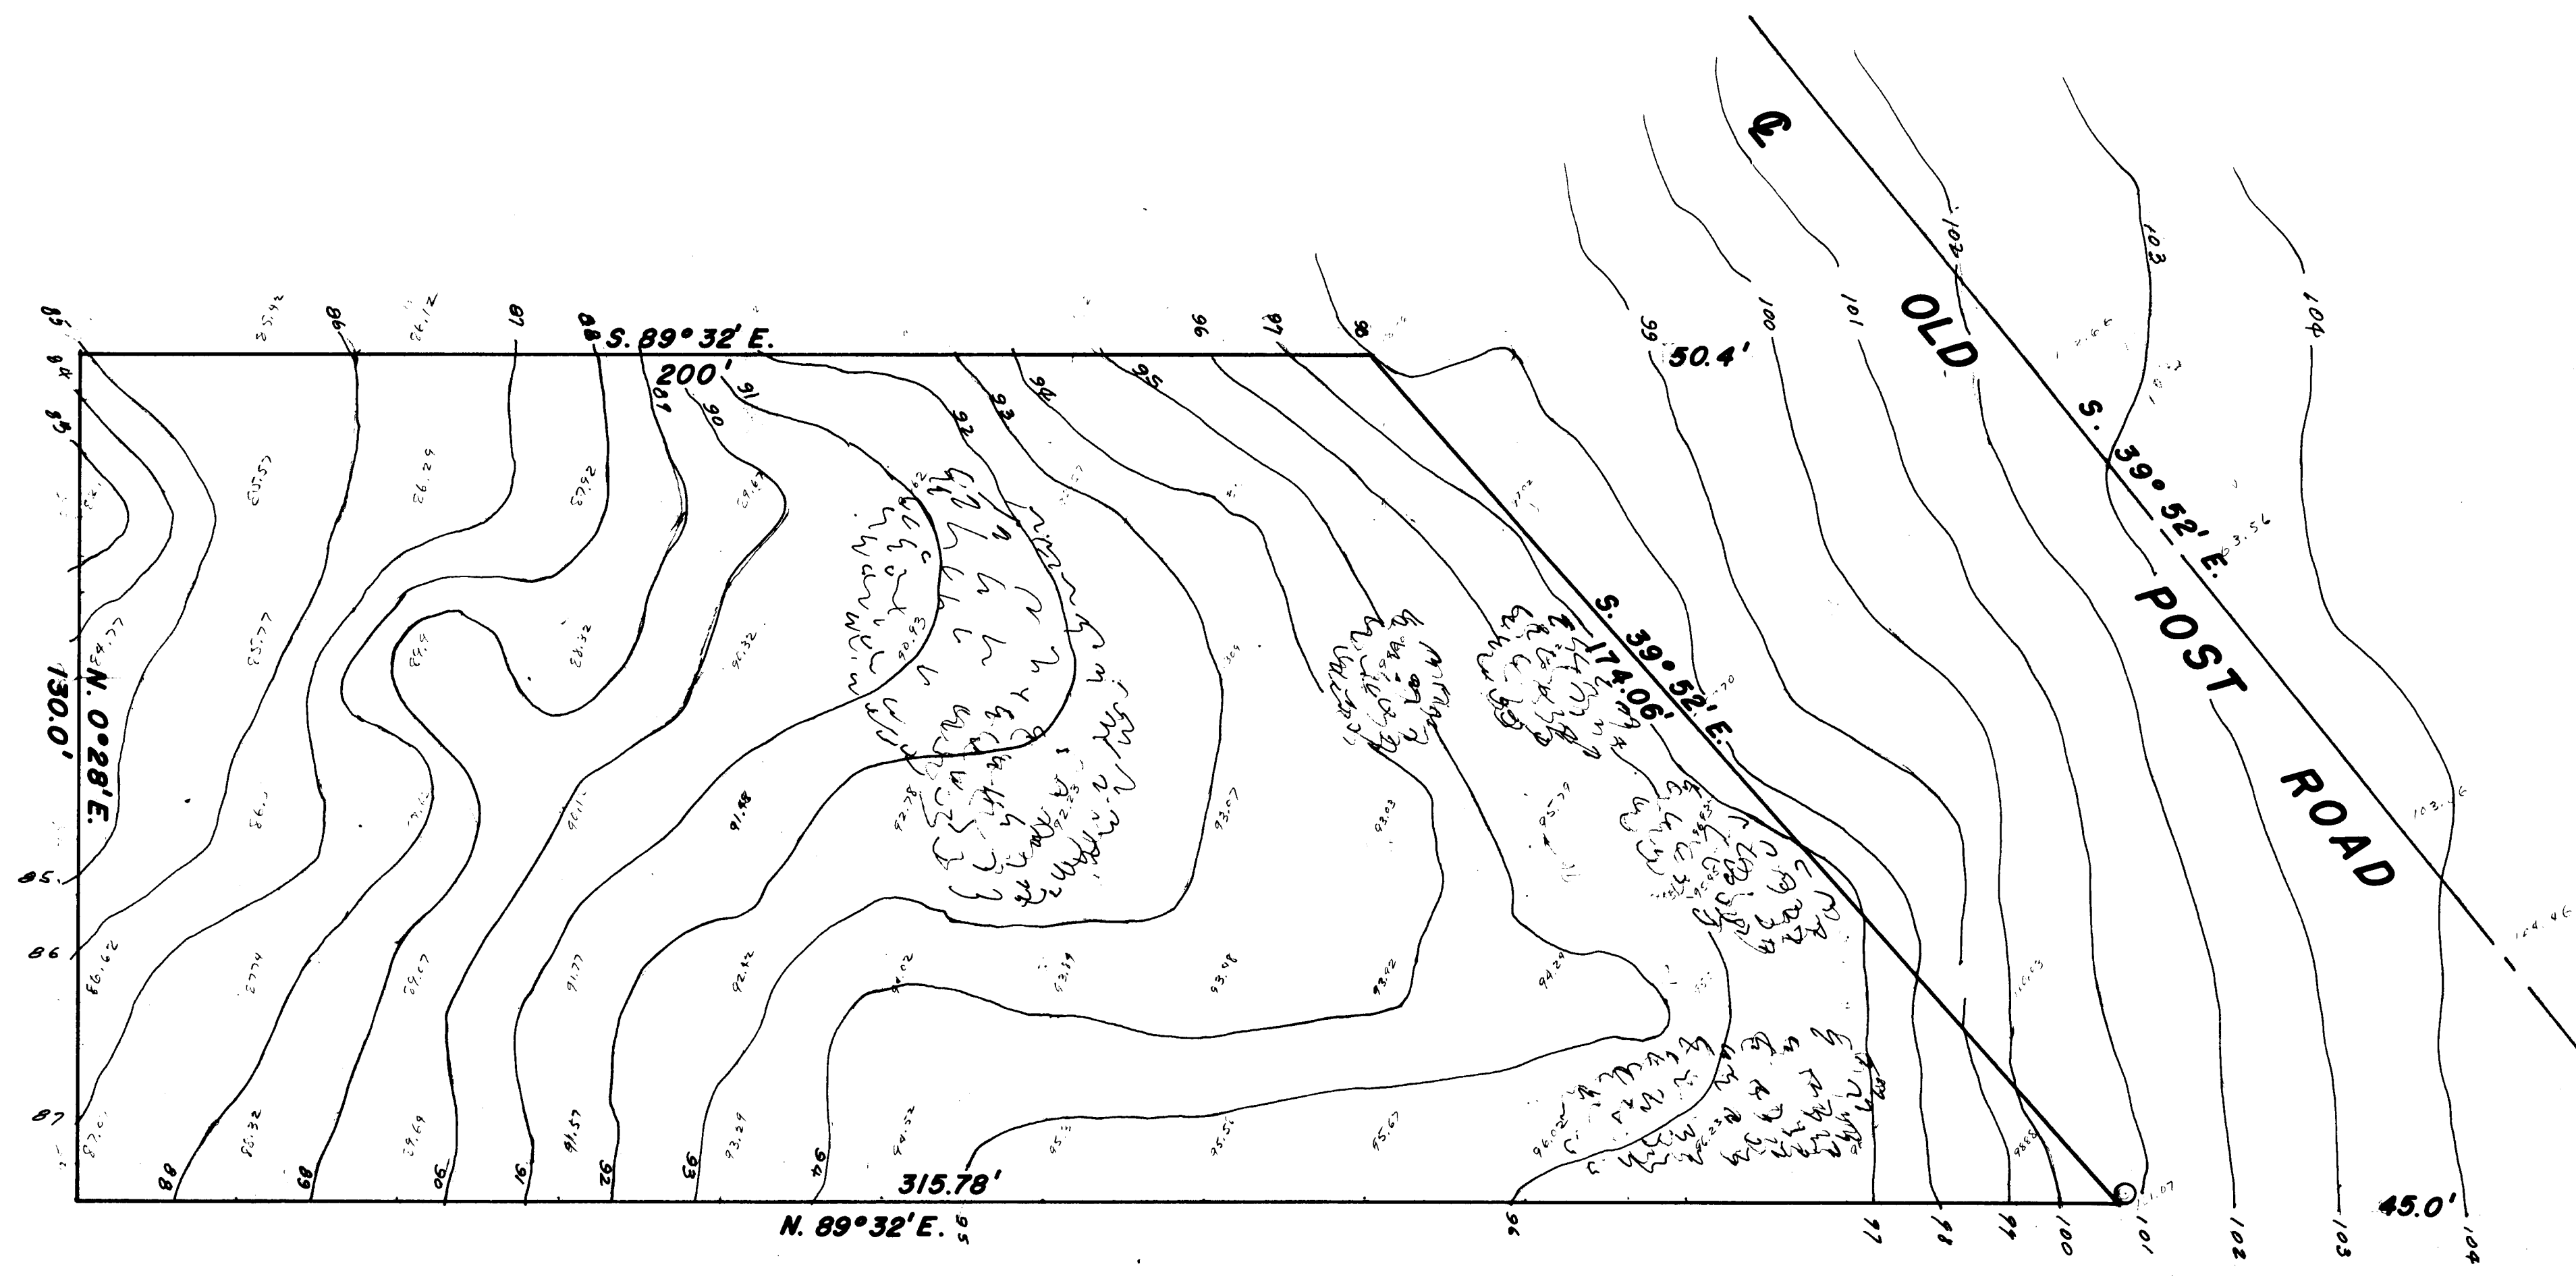