


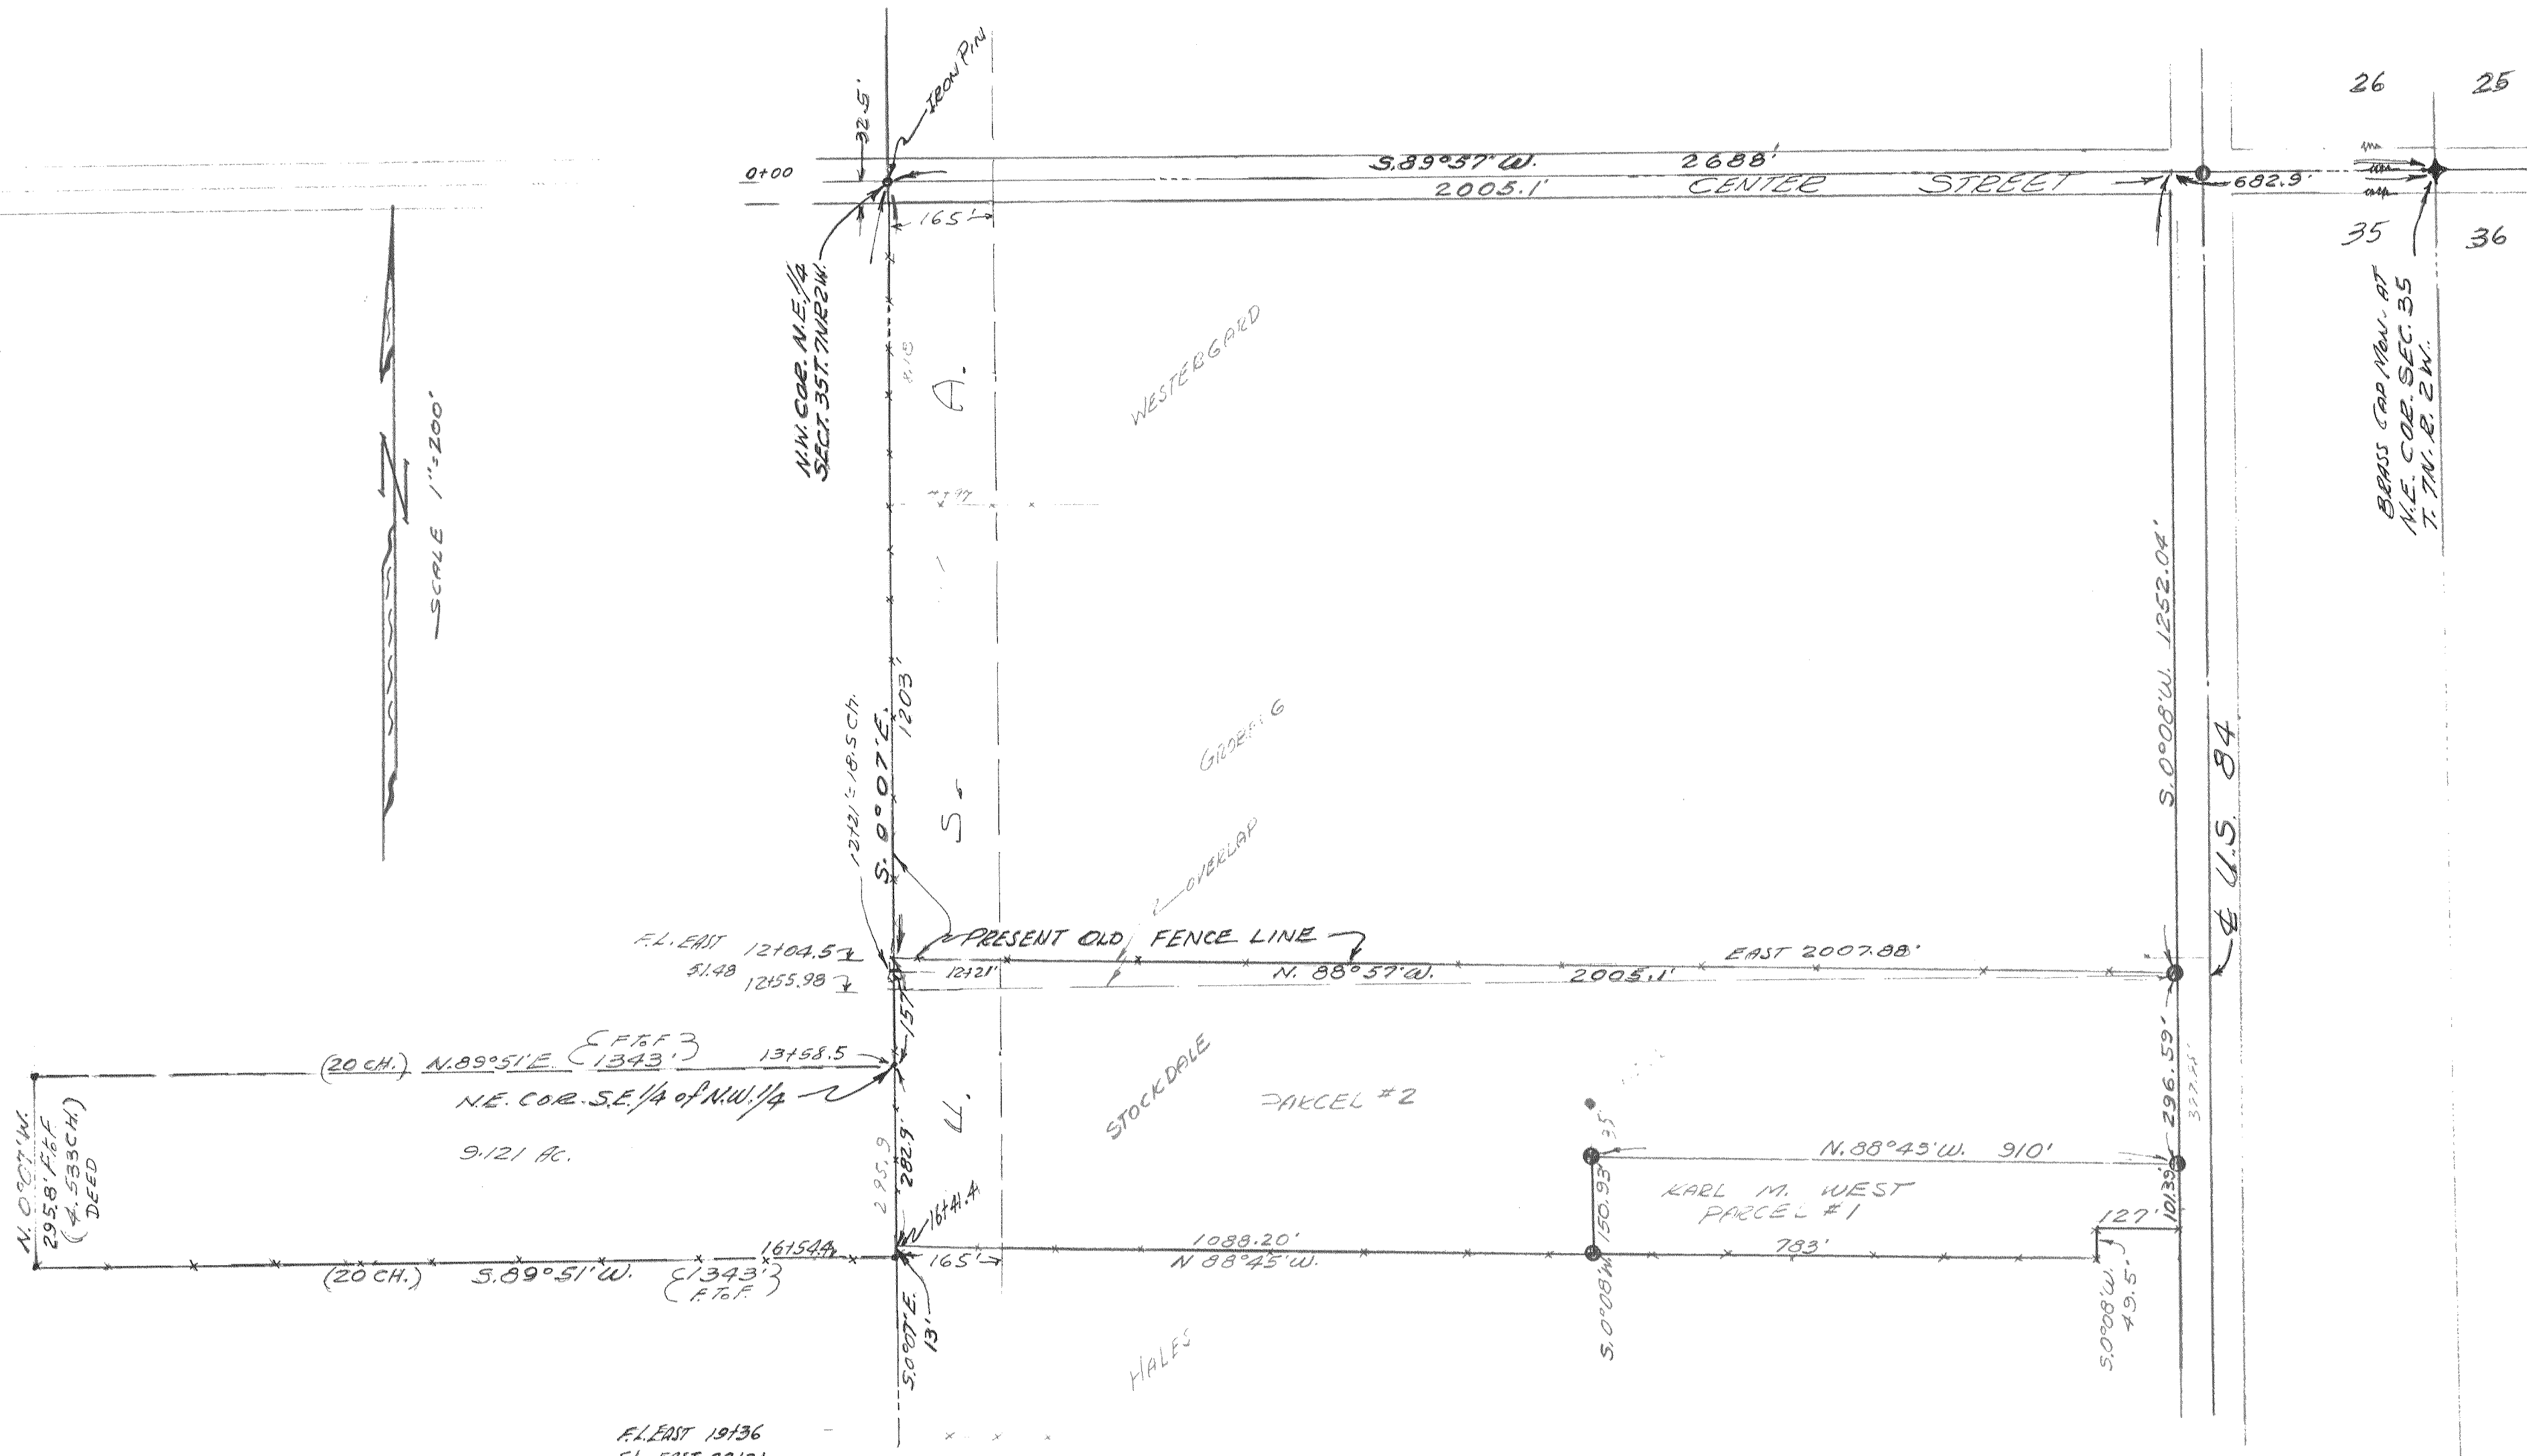

CERTIFICATE OF SURVEY

TO WHOM IT MAY CONCERN: I, FRED W. MALAN, do hereby certify that I am a Registered Land Surveyor, and that I hold Certificate No. 1441, as prescribed by the Laws of the State of Utah, and I have made a survey of the following described property:

Part of the N. E. $\frac{1}{4}$ and part of the N. W. $\frac{1}{4}$ of Sec. 35, T. 7 N., R. 2 W., S.L.B. & M., U. S. Survey: Beginning at a point 18.50 chains South of the N. W. corner of said $\frac{1}{4}$ Sec.; thence East 2007.88 ft. to State Road; thence South 6.03 chains; thence West to a point 3 rods North of the point 28.43 chains East of the West line of said $\frac{1}{4}$ Sec.; thence South 3 rods; thence West 28.43 chains; thence North 49.30 ft.; thence West 20 chains; thence North 4.533 chains; thence East 20 chains; thence North to the point of beginning.

3 ACRE PARCEL FOR KARL M. WEST: #1

Part of the N.E. $\frac{1}{4}$ of Sec. 35, T. 7 N., R. 2 W., S.L.B. & M., U. S. Survey: Beginning at a point on the West line of U. S. Highway # 84, 682.9 ft., N. 89° 57' W. along North line of said Sec. and S. 0° 08' W. along said Highway 1548.63 ft. from the N.E. corner of said N.E. $\frac{1}{4}$ Sec.; thence S. 0° 08' W. 101.39 ft. to Hales' North property line and old fence line; thence N. 88° 45' W. 127 ft.; thence S. 0° 08' W. 49.5 ft.; thence N. 88° 45' W. 783.0 ft.; thence N. 0° 08' E. 150.93 ft.; thence S. 88° 45' E. 910 ft. to the point of beginning.

REMAINING, PARCEL #2

A part of the N.E. $\frac{1}{4}$ and part of the N.W. $\frac{1}{4}$ of Sec. 35, T. 7 N., R. 2 W., S.L.B. & M., U. S. Survey: Beginning at a point on the West line of State Highway, U. S. 84, 682.9 ft. S. 89° 57' W. along the Section line and S. 0° 08' W. along the West line of said Highway 1252.04 ft. from the N.E. corner of said Section 35; thence S. 0° 08' W. 296.59 ft. to a point N. 0° 08' E. 101.39 ft. of Granters' South property line; thence S. 88° 45' W. 910 ft.; thence S. 0° 08' W. 150.93 ft. to Granters' South property line and Hales' North property line designated by old fence; thence N. 88° 45' W. along said fence 1088.20 ft. to the West line of said N.E. $\frac{1}{4}$; thence S. 0° 07' E. along said $\frac{1}{4}$ Sec. line 13 ft. to old property division fence line and continuing along said fence line the following courses: S. 89° 51' W. 1343 feet to old fence line; thence N. 0° 07' W. 295.8 feet to old fence line; thence N. 89° 51' E. 1343 ft. to the $\frac{1}{4}$ Sec. line; thence N. 0° 07' W. 157 ft. to Granters' North property line, said point being 1214.5 ft. S. 0° 07' E. from the N.W. corner of the N. E. $\frac{1}{4}$ of said Section 35; thence S. 88° 58' 28" East along old fence line and Granters' North property line 2000 ft. to the point of beginning.

I further certify that the above plat correctly shows the true dimensions of the property surveyed. This survey was made from information obtained from the Weber County Recorder's Office and Weber County Surveyor's Office and from actual field measurements.

Revised 12/12/61 J.W.M.
Dec. 28, 1959
Job No. M 40-75
Requested by Wm. R. Stockdale, CPA.
First Security Bank Bldg., Ogden, Ut.
REVISED: 1-3-63 FOR BILL STOCKDALE
% DALE BROWNING ECCLES BLDG.

Fred W. Malan
Fred W. Malan, License No. 1441, State of Utah
2960 Van Buren Ave., Ogden, Utah