


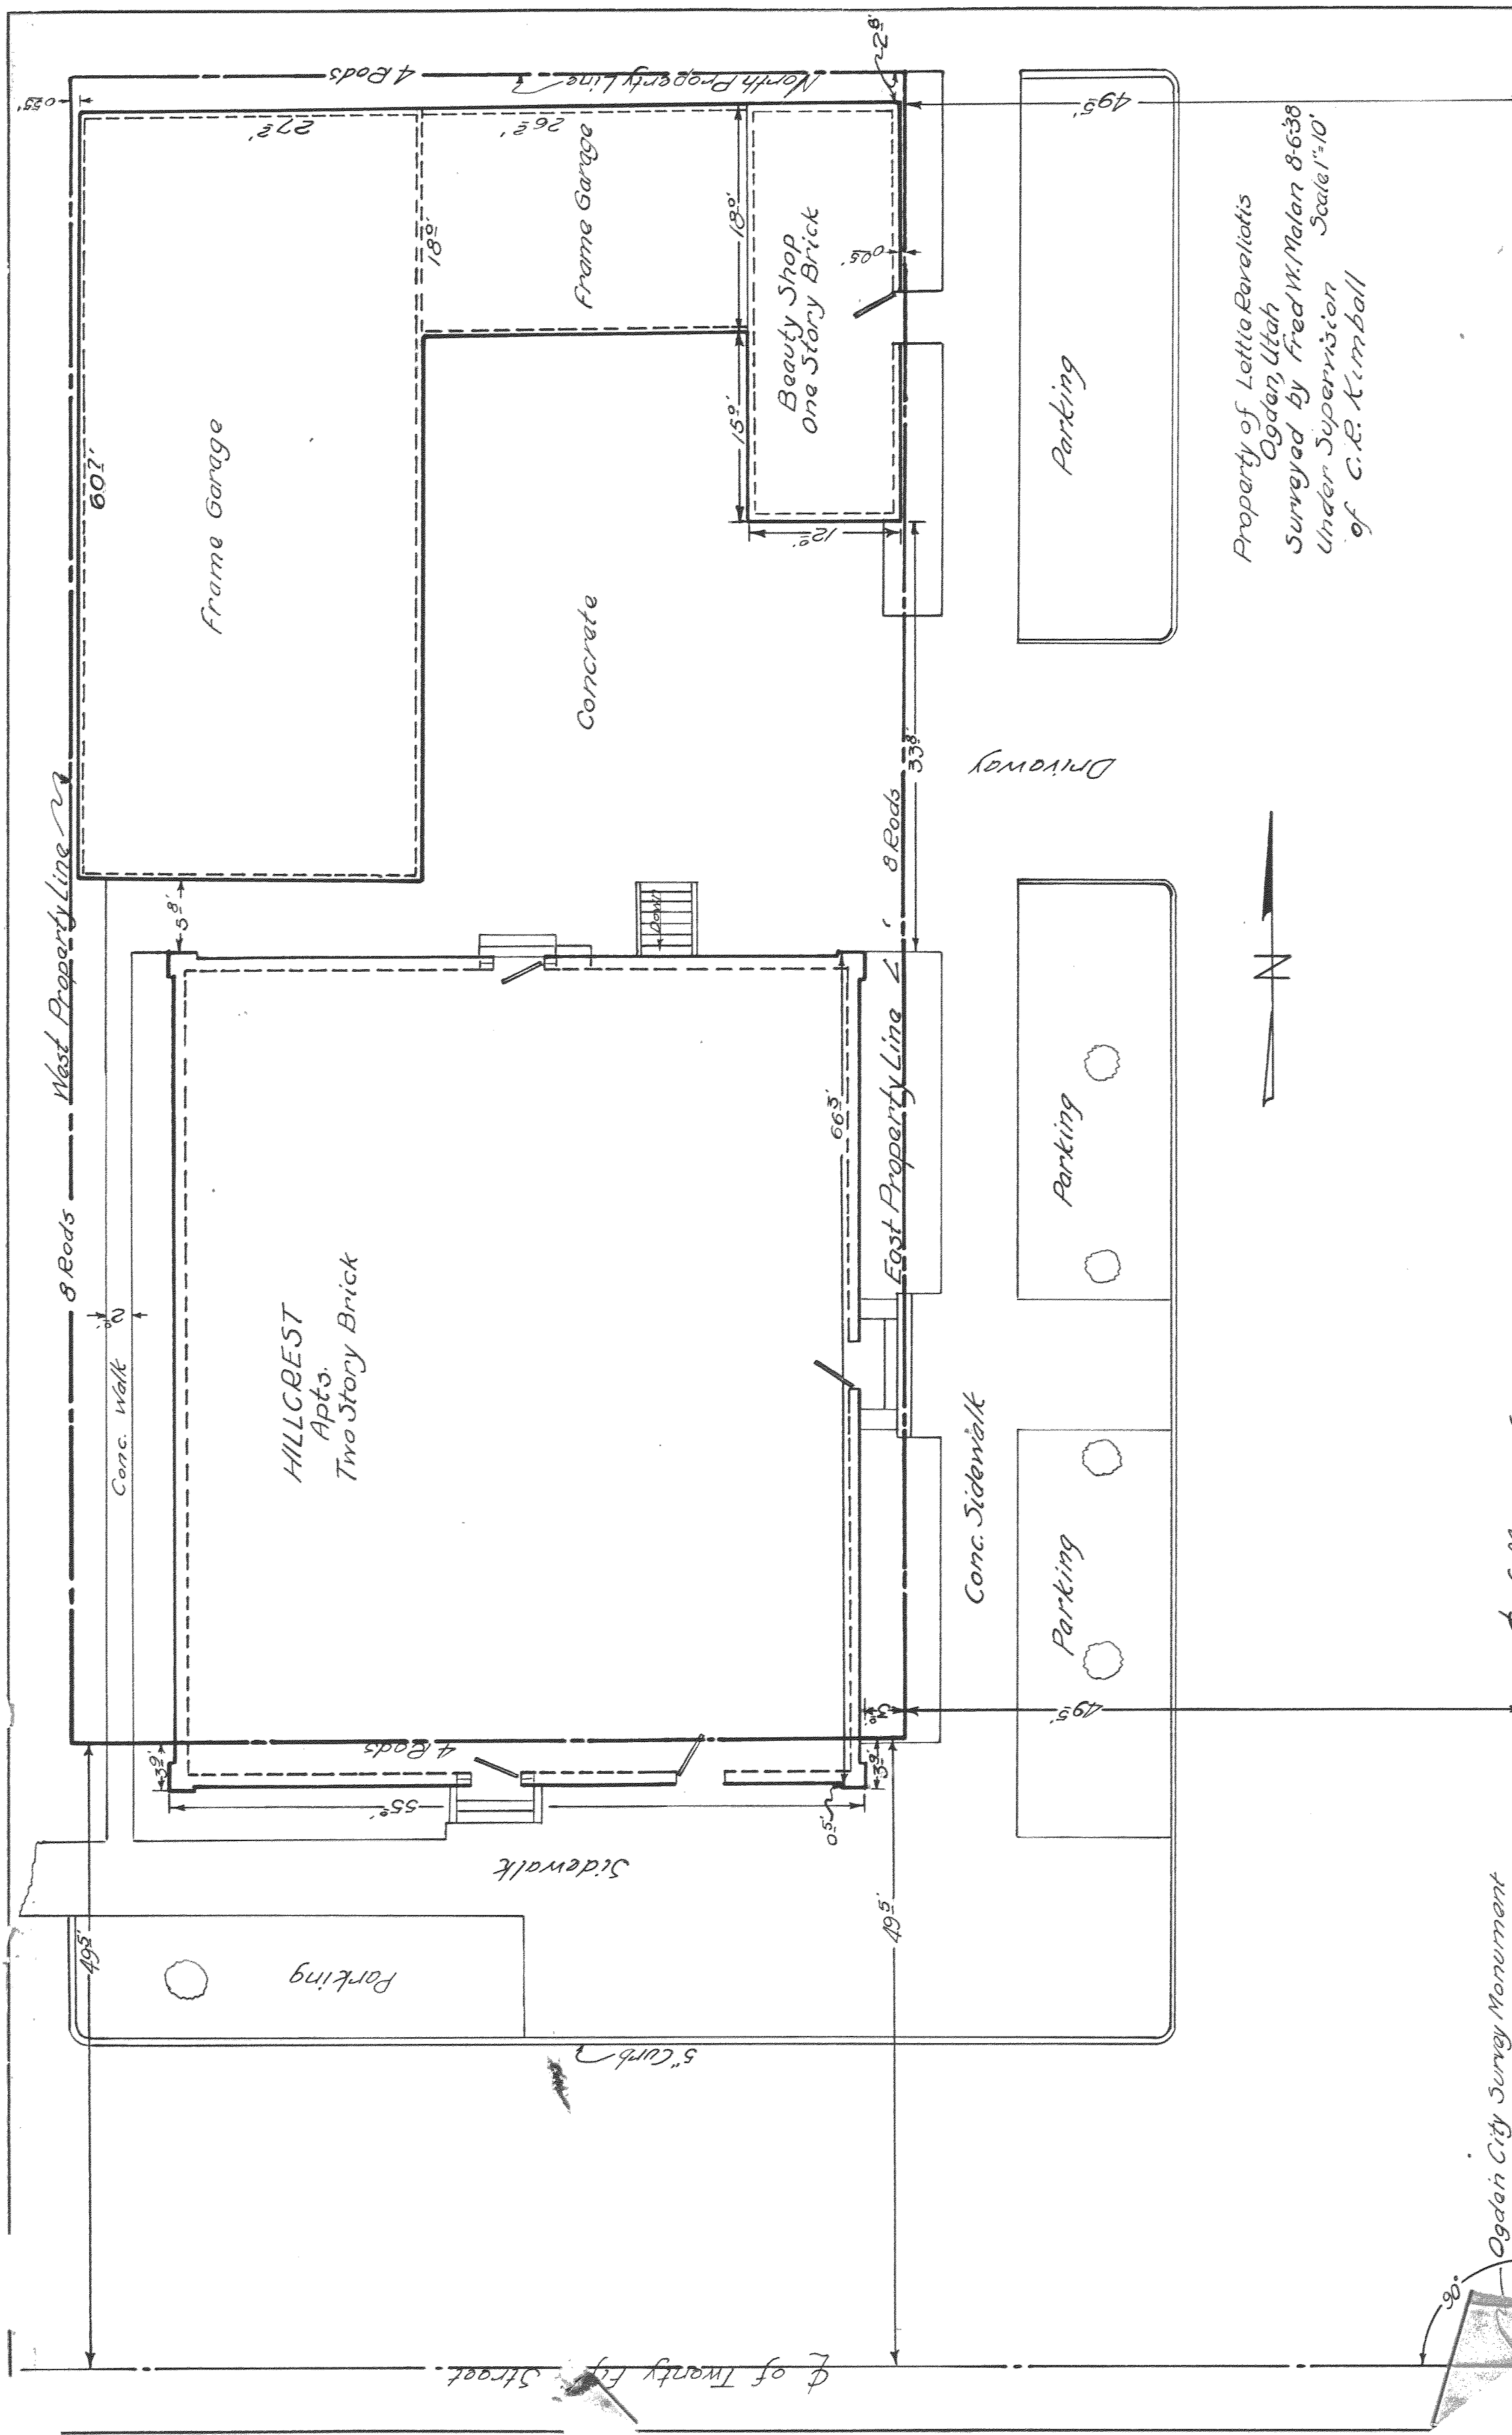

Property of Letitia Ravelotis
Ogden, Utah
Surveyed by Fred W. Moran 8-6-38
Under Supervision
of C.R. Kimball
Scale 1"=10'

Ogden City Survey Monument

90°

of Twenty Ely Street

of Monroe



Parking

Parking

Parking

Driveway

Conc. Sidewalk

Concrete

Sidewalk

HILLCREST
Apts.
Two Story Brick

Beauty Shop
One Story Brick

Frame Garage

Frame Garage

Parking

Parking

Parking

West Property Line

North Property Line

East Property Line

8 Rods

60.7'

4 Rods

49.5'

Conc. Walk

5.8'

26.5'

22.5'

18.0'

4 Rods

55'

18.0'

15.0'

12.0'

0.55'

49.5'

66.3'

33.8'

8 Rods

49.5'

0.55'

0.55'

49.5'

49.5'

49.5'

49.5'

49.5'

49.5'

49.5'