


A17-410

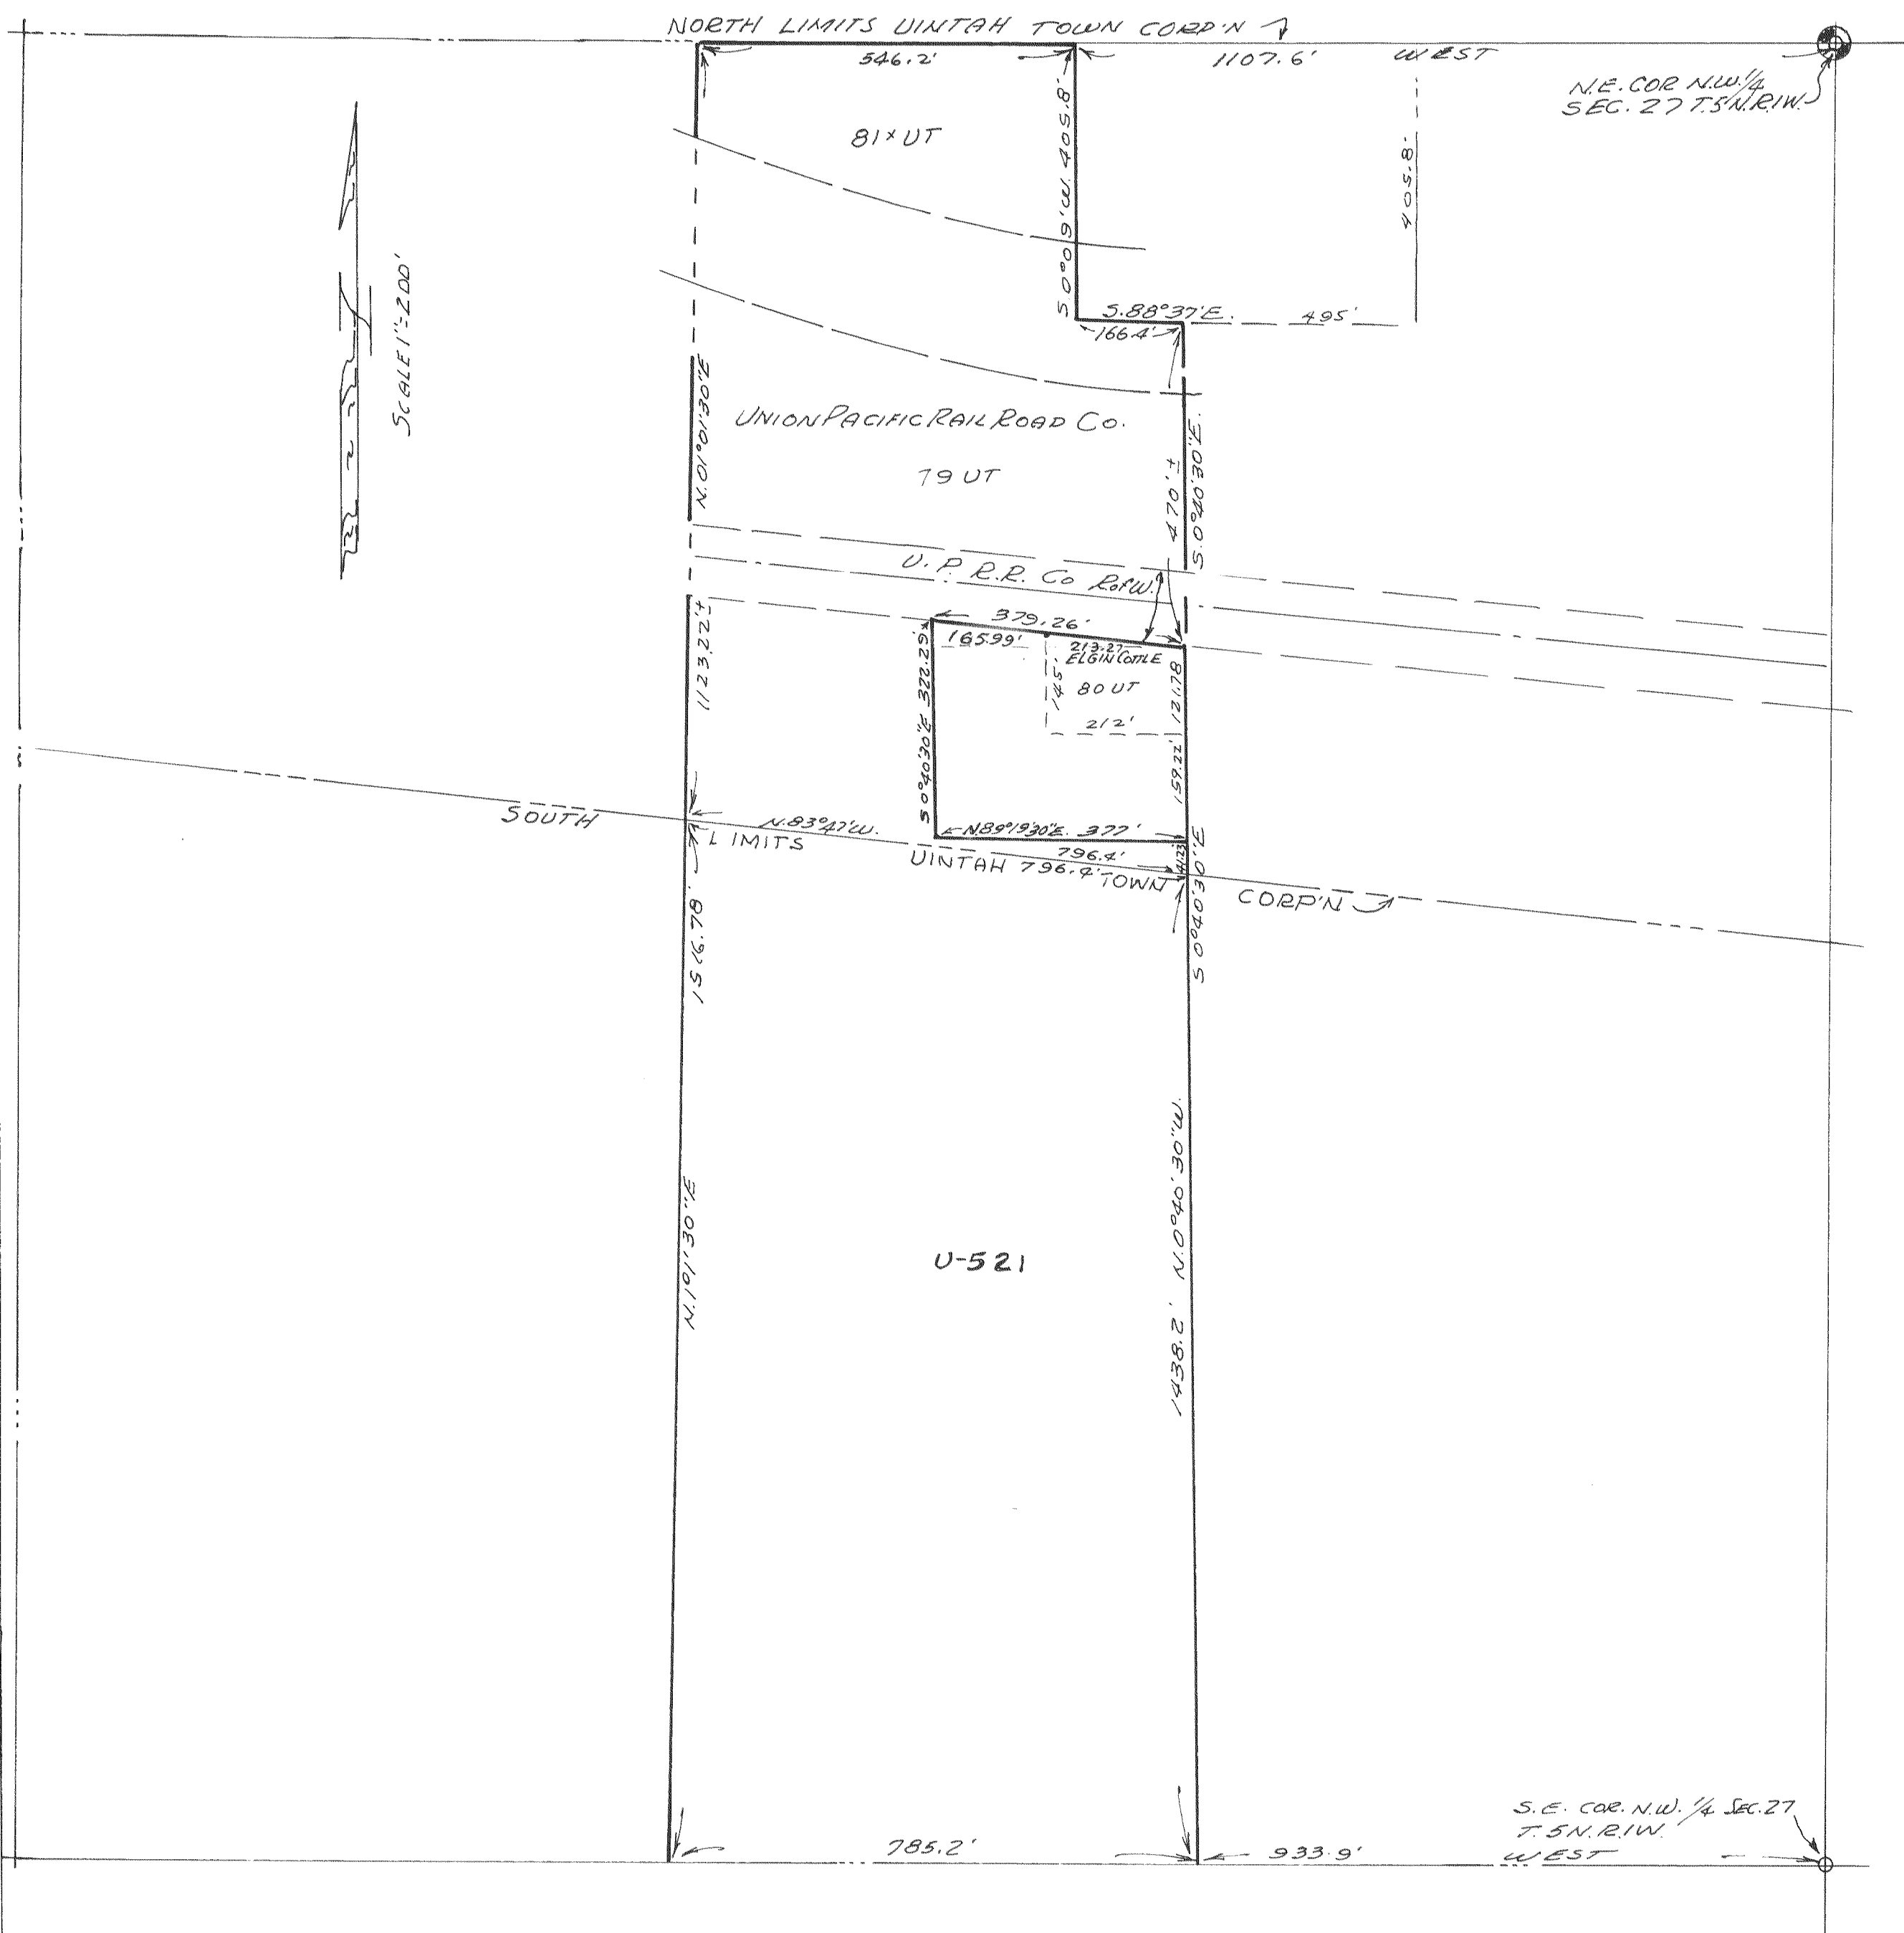

M63-410

FRED W. MALAN 2960 VAN BUREN AVE. OGDEN, UTAH		LAND SURVEYOR NUMBER 1441 PHONE EX 4-8021	
PART N.W. 1/4 SEC. 27 T.5N. R.1 WEST S.L.B. & MUSS. SUR'Y FOR: GEORGE ELGIN COTTLE & W.F. LYDIA GOMBE COTTLE R.F.D. NO. 4 BOX 268 OGDEN UTAH (UINTAH) 5/6 CARDON LAND TITLE COMPANY 2562 WASHINGTON BLVD. OGDEN, UTAH.			
DRAWN BY: F.W.M.	SURVEYED BY: F.W. MALAN		JOB No. M63-42
TRC'D BY: F.W.M.	APPROVED BY: Fred W. Malan		FILE No. A17-410
CHK'D BY:	DATE 10-11-63 SCALE: 1"=200'		