


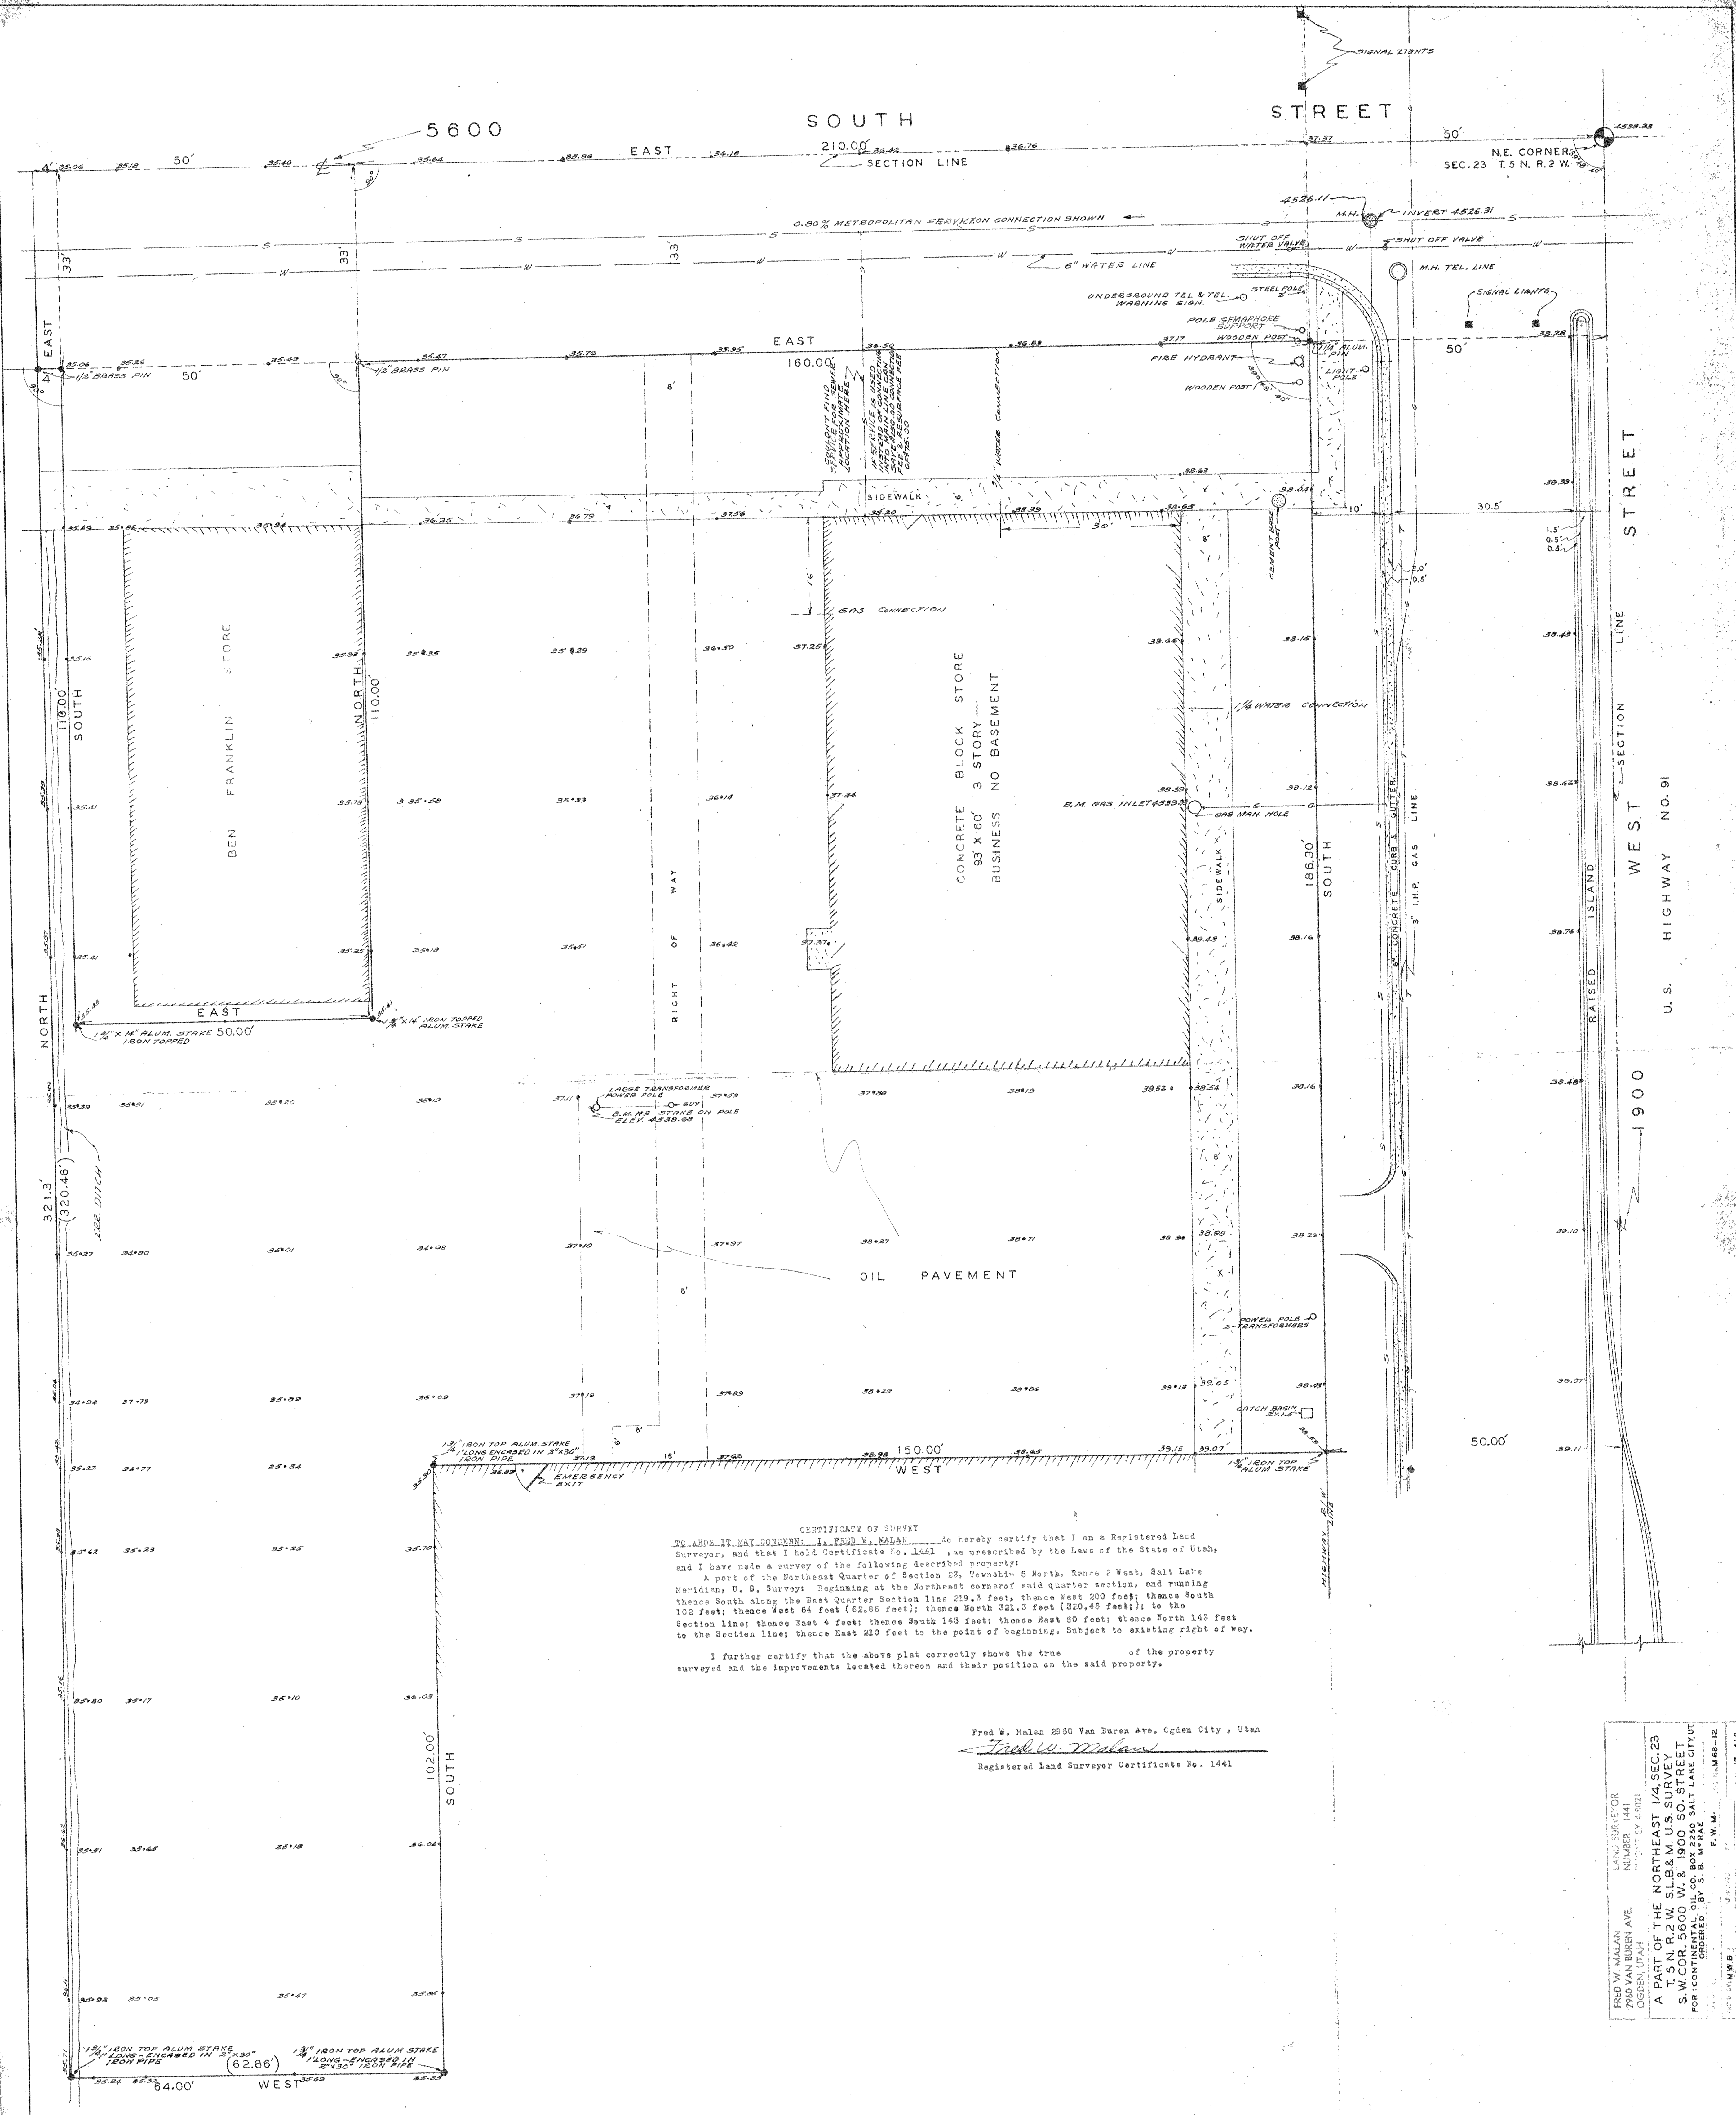

CERTIFICATE OF SURVEY

TO WHOM IT MAY CONCERN: I, FRED W. MALAN, do hereby certify that I am a Registered Land Surveyor, and that I hold Certificate No. 1441, as prescribed by the Laws of the State of Utah, and I have made a survey of the following described property:

A part of the Northeast Quarter of Section 23, Township 5 North, Range 2 West, Salt Lake Meridian, U. S. Survey: Beginning at the Northeast corner of said quarter section, and running thence South along the East Quarter Section line 219.3 feet; thence West 200 feet; thence South 102 feet; thence West 64 feet (62.86 feet); thence North 321.5 feet (320.45 feet); to the Section line; thence East 4 feet; thence South 143 feet; thence East 50 feet; thence North 143 feet to the Section line; thence East 210 feet to the point of beginning. Subject to existing right of way.

I further certify that the above plat correctly shows the true of the property surveyed and the improvements located thereon and their position on the said property.

Fred W. Malan 2960 Van Buren Ave. Ogden City, Utah
Fred W. Malan
Registered Land Surveyor Certificate No. 1441

FRED W. MALAN	LAND SURVEYOR	NUMBER 1441	FILE NO. 17-418
2960 VAN BUREN AVE.	OGDEN, UTAH	DATE 2-1-64	SCALE 1" = 10'
A PART OF THE NORTHEAST 1/4 SEC. 23			
T. 5 N. R. 2 W. S. 1/2 & M. U.S. SURVEY			
S.W. COR. 5600 W. & 1900 SO. STREET			
FOR CONTINENTAL OIL CO. BOX 542			
SURVEYED BY S. B. W. 642			
F.W.M.			
CHECK SET			

A17-418