

SURVEYOR'S CERTIFICATE

TO WHOM IT MAY CONCERN: I, FRED W. MALAN, do hereby certify that I am a Registered Land Surveyor, and that I hold Certificate No. 1441, as prescribed by the Laws of the State of Utah, and I have made a survey of the following described property:

From Myrtle Barker to Marvin Barker and Maurice S. Barker, his wife: PARCEL #1
Part of Lot #47 and all of Lot #16, Lot #15, and Lot #48, PLAT B of North Ogden Survey to be a part of the Southeast 1/4 of Section 29, Township 7 North, Range 1 West, Salt Lake Base & Meridian, U. S. Survey;


Beginning at the Southeast Corner of said Lot #48 and running thence North 89°41'30"W East 877.5 feet to George I. Alvord Property; thence North 0°15' East 492.1 feet; thence North 89°45' West 30 feet; thence North 0°15' East 179.77 feet; thence South 89°45' East 907.4 feet to the West line of Washington Blvd.; thence South 0°15' West 672.79 feet to the point of beginning.

From Myrtle Barker to Verle Barker and Ruby W. Barker, his wife: PARCEL #2

Part of Lot #42 and Lot #47, Plat B, North Ogden Survey, Weber County, Utah; Beginning at a point North 0°15' East 179.77 feet from the Southwest Corner of Lot #15 of said Plat B, North Ogden Survey; and running thence South 89°45' East 707.4 feet to townsite line; thence North 0°15' East 363 feet; thence South 89°45' East to the South Right-of-Way of North Ogden Pleasant View cut-off road; thence in a Northwesterly direction along said Right-of-Way as heretofore conveyed a distance of 899.85 feet to West line of said Lot #47 to a point North 0°15' East of the point of beginning; thence South 0°15' West 878.09 feet to the point of beginning.

Also: All of Lot 46, Plat "B" North Ogden Survey, in Weber County, Utah. Also that part Lot 47 lying East of a 4 rod Road to Pleasant View; West of Washington Blvd. and South of said Lot 46.

Fred W. Malan 2950 Van Buren Ave Ogden, Utah
Registered Land Surveyor Certificate No. 1441

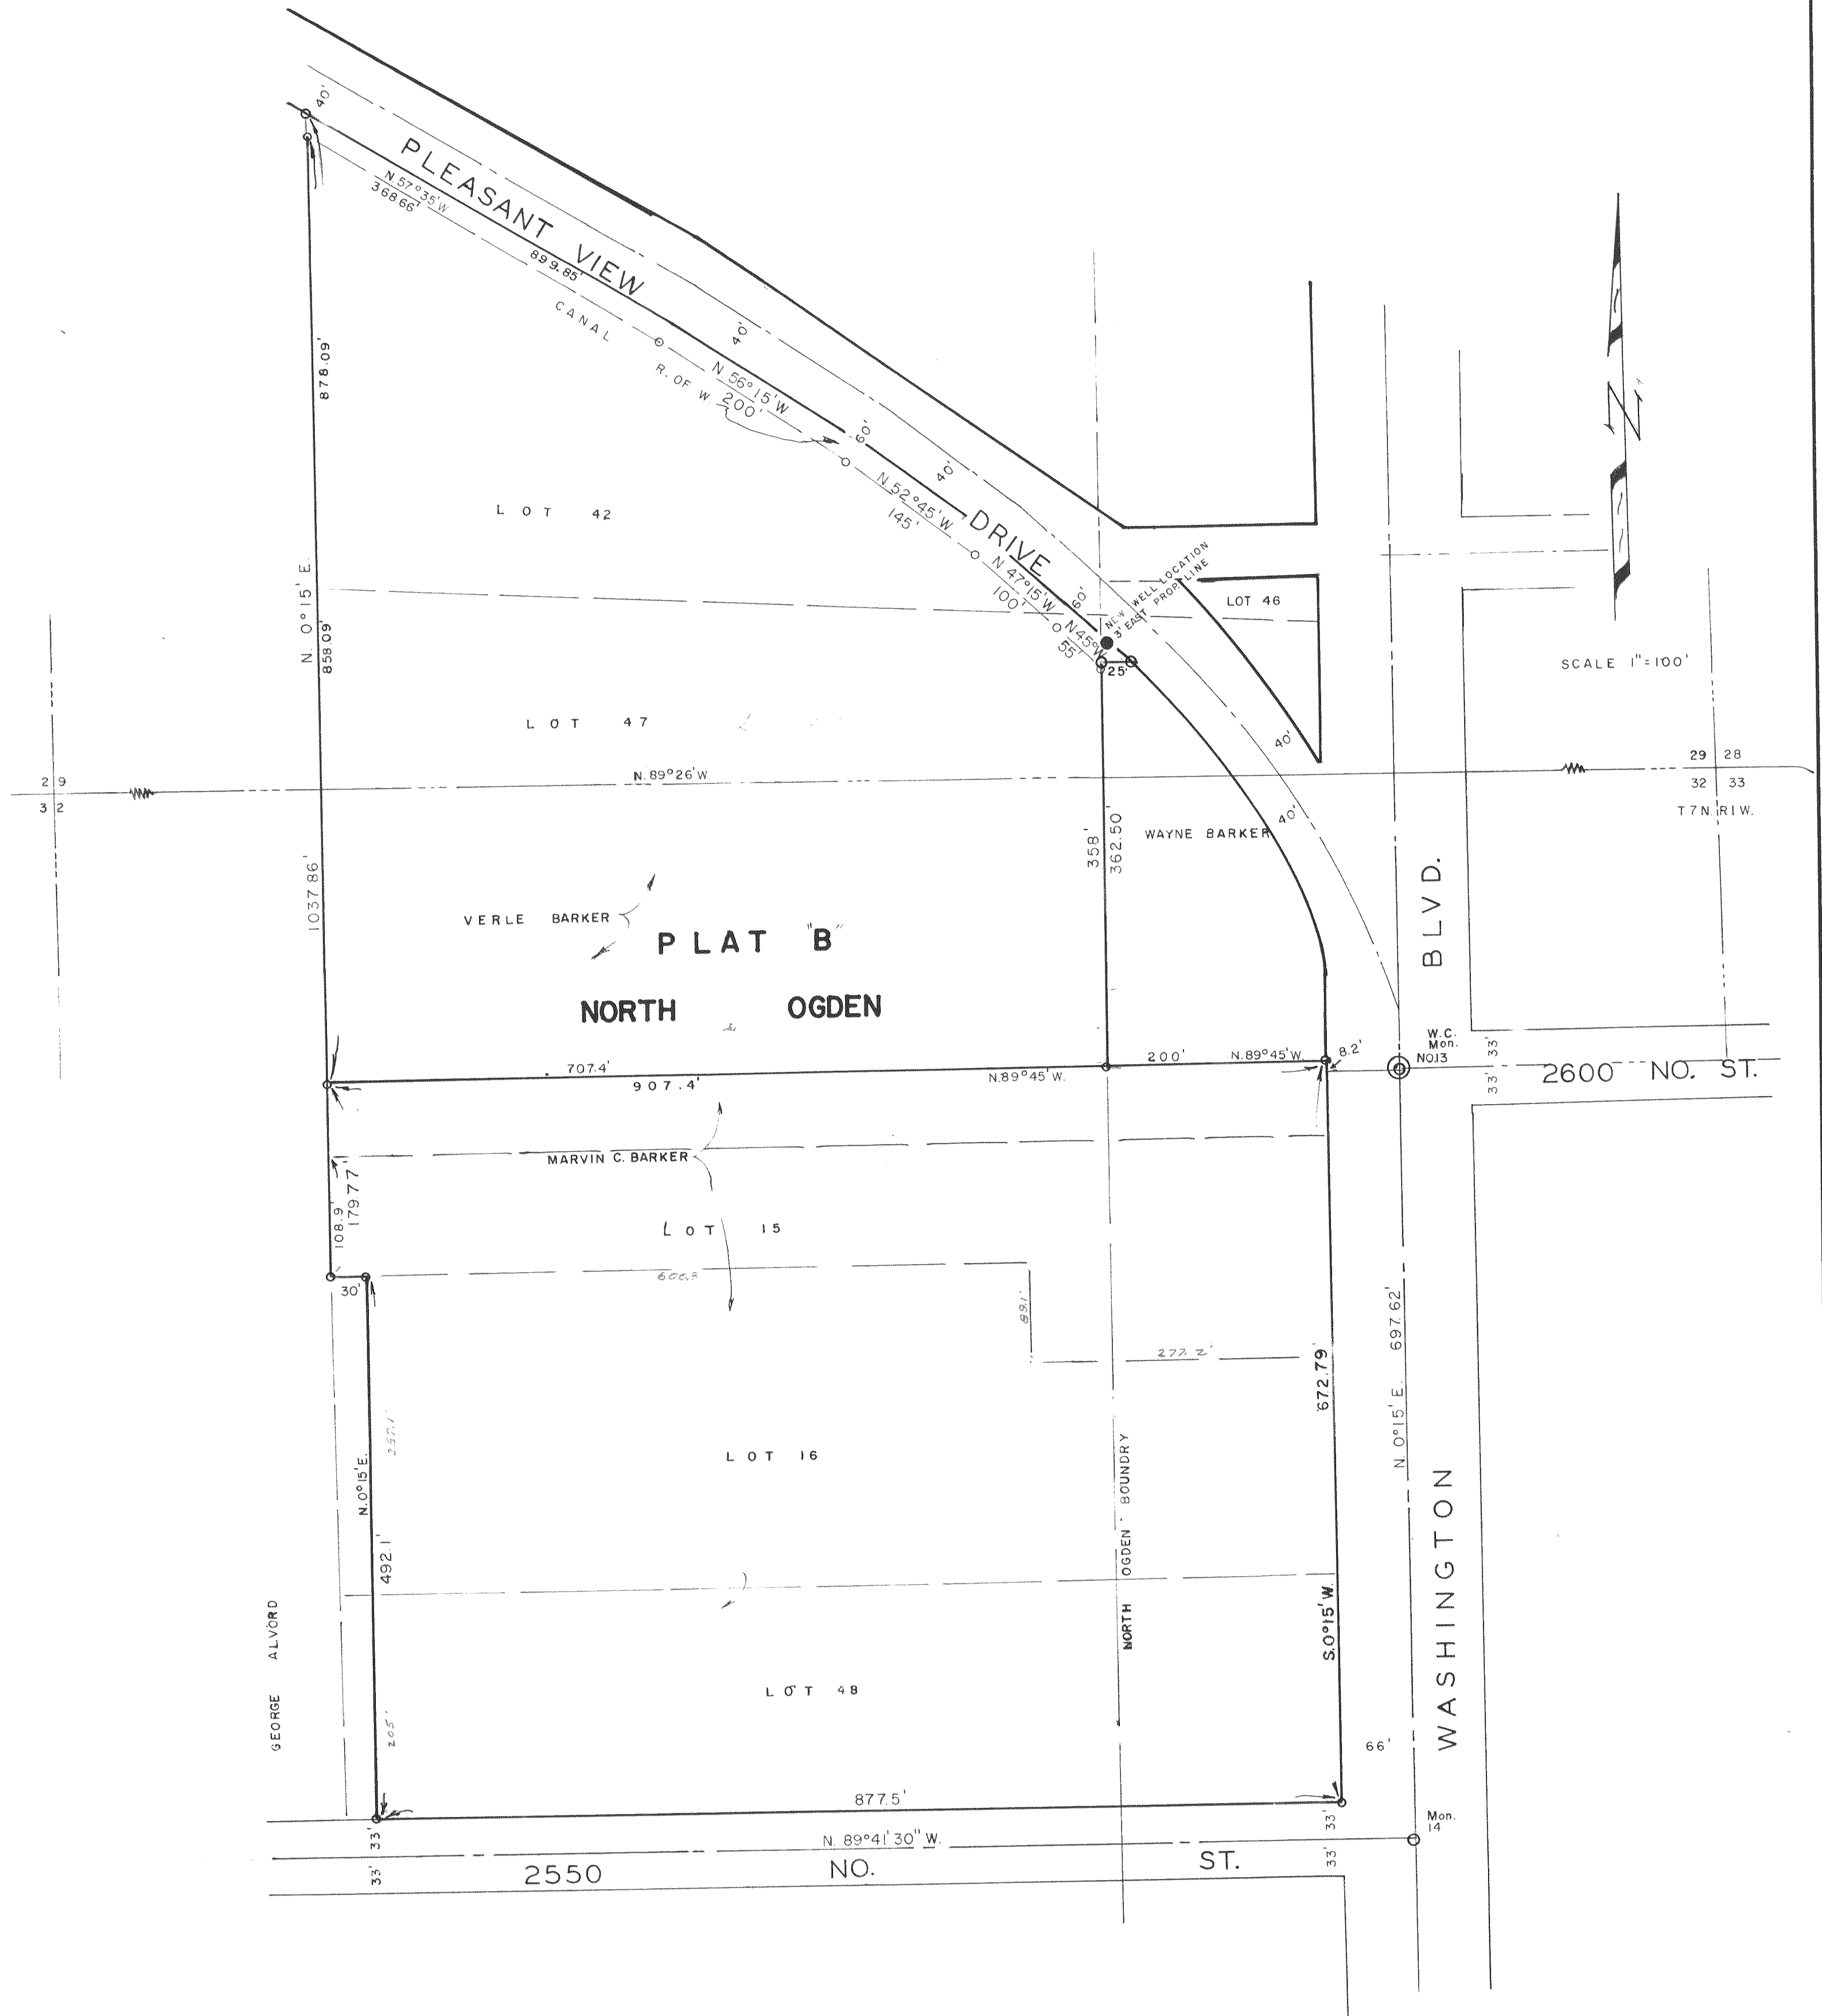

FRED W. MALAN 2950 VAN BUREN AVE. OGDEN, UTAH		LAND SURVEYOR NUMBER 1441 PHONE EX 4-8021	
PT. SE. 1/4 SEC. 29 & PT. NE. 1/4 SEC. 32 T. 7 N. R. 1 W. S. L. B. & M. FOR: MYRTLE BARKER 2559 N. NO. OGDEN, UT.			
DRAWN BY:	SURVEYED BY: F.W.M.		JOB No. M63-44
TRCD BY: M.W.B.	APPROVED BY:		FILE No. A17-417
CHKD BY:	DATE 12-5-63 SCALE: 1"=100'		