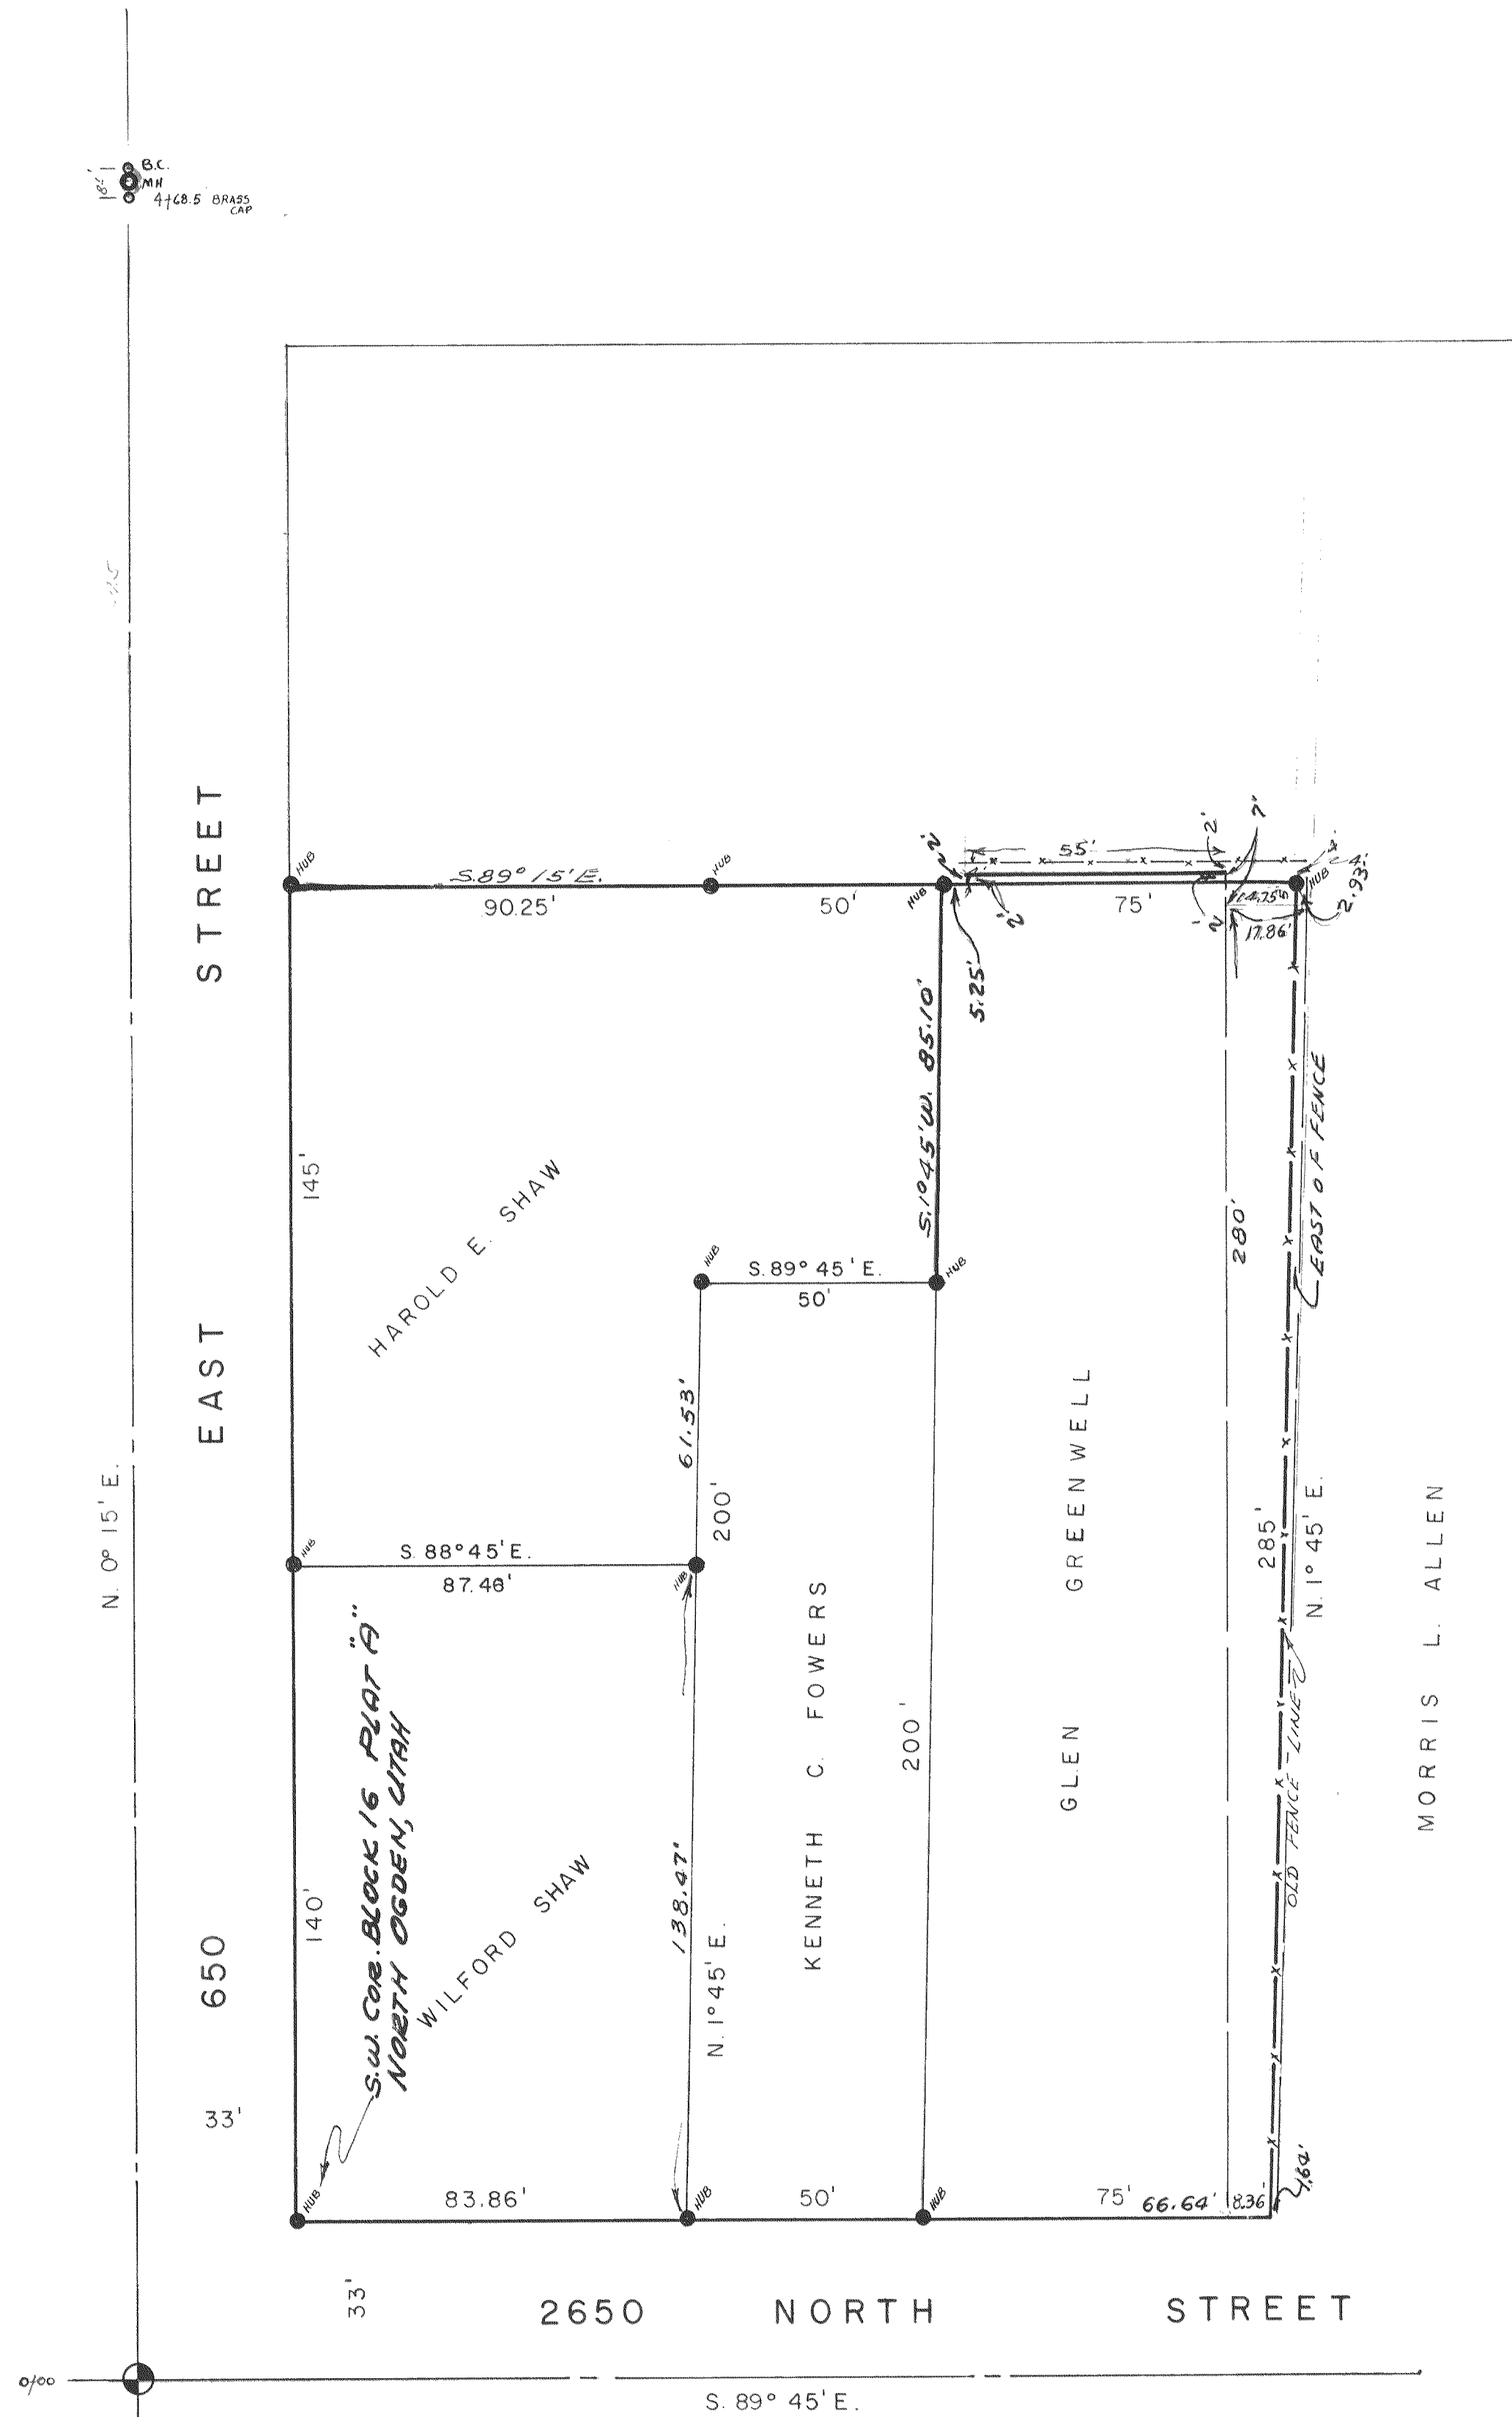


PARCEL #1
WILFORD SHAW A part of LOT #2 Block 16, PLAT A North Ogden Survey beginning at the S.W. corner of said LOT 2 Block 16, and running thence N. 0° 45' E. 140 feet thence S. 89° 45' E. 87.48 feet; thence S. 1° 45' W. 138.47 feet to the South line of said lot; thence N. 89° 45' W. 83.86 feet to the point of beginning.

PARCEL #2
KENNETH C. FOWERS A part of the LOT 2, Block 16, PLAT A, North Ogden Survey, beginning at a point 83.86 feet S. 89° 45' E. from the S.W. corner of said lot 2 Block 16 and running thence N. 1° 45' E. 200 feet; thence S. 89° 45' E. 50 feet; thence S. 1° 45' W. 200 feet to South line of lot; Thence N. 89° 45' W. 60 feet to the point of beginning.

PARCEL #3
GLEN GREENWELL & WIFE JEANETT GREENWELL A part of LOTS 1 and 2 Block 16 North Ogden Survey, beginning at the S.E. corner of said lot #1 and running thence N. 89° 45' W. 66.64 feet to a point 133.86 feet S. 89° 45' E. of the N.W. corner of said lot 1; thence N. 1° 45' E. 285.1 feet; thence S. 89° 45' E. 5.25 feet; thence N. 0° 15' E. 2.0 feet to fence; thence S. 89° 45' E. along said fence to east line of said lot #2; thence S. 0° 15' W. 2.0 feet; thence S. 89° 45' E. 14.75 feet to fence; thence S. 1° 45' W. along said fence 257.1 feet to a point S. 89° 45' E. of the point of beginning; thence N. 89° 45' W. 8.36 feet to the point of beginning.

PARCEL #4
HAROLD E. SHAW A part of LOTS 2 and 3 Block 16 North Ogden Survey beginning at a point on the west line of said Lot #2, 140 feet N. 0° 15' E. from the S.W. corner of said Lot 2, and running thence N. 0° 15' E. 145 feet; thence S. 89° 45' E. 140.25 feet; thence S. 1° 45' W. 86.10 feet; thence N. 89° 45' W. 50 feet; thence S. 1° 45' W. 61.53 feet; thence N. 89° 45' W. 87.48 feet to the point of beginning.

FRED W. MALAN 2960 VAN BUREN AVE. OGDEN, UTAH		LAND SURVEYOR NUMBER 1441 PHONE EX 4-8021	
WILFORD SHAW NORTH OGDEN NW 1/4 SEC. 28 T7N. R1W. S.L.B. & M. BLOCK 16 PLAT A 650 EAST 2650 NORTH			
DRAWN BY: <i>K.M.</i>	SURVEYED BY: <i>F.W.M.</i>		JOB No. M 69-15
TRC'D BY: <i>K.M.</i>	APPROVED BY:		FILE No. A17-426
CHK'D BY: <i>F.W.M.</i>	DATE 5-23-63 SCALE: 1" = 30'		