


200

TO WHOM IT MAY CONCERN: I, FRED W. MALAN do hereby certify that I am a Registered Land Surveyor, and that I hold Certificate No. 1441, as prescribed by the Laws of the State of Utah, and I have made a survey of the following described property:

832.32

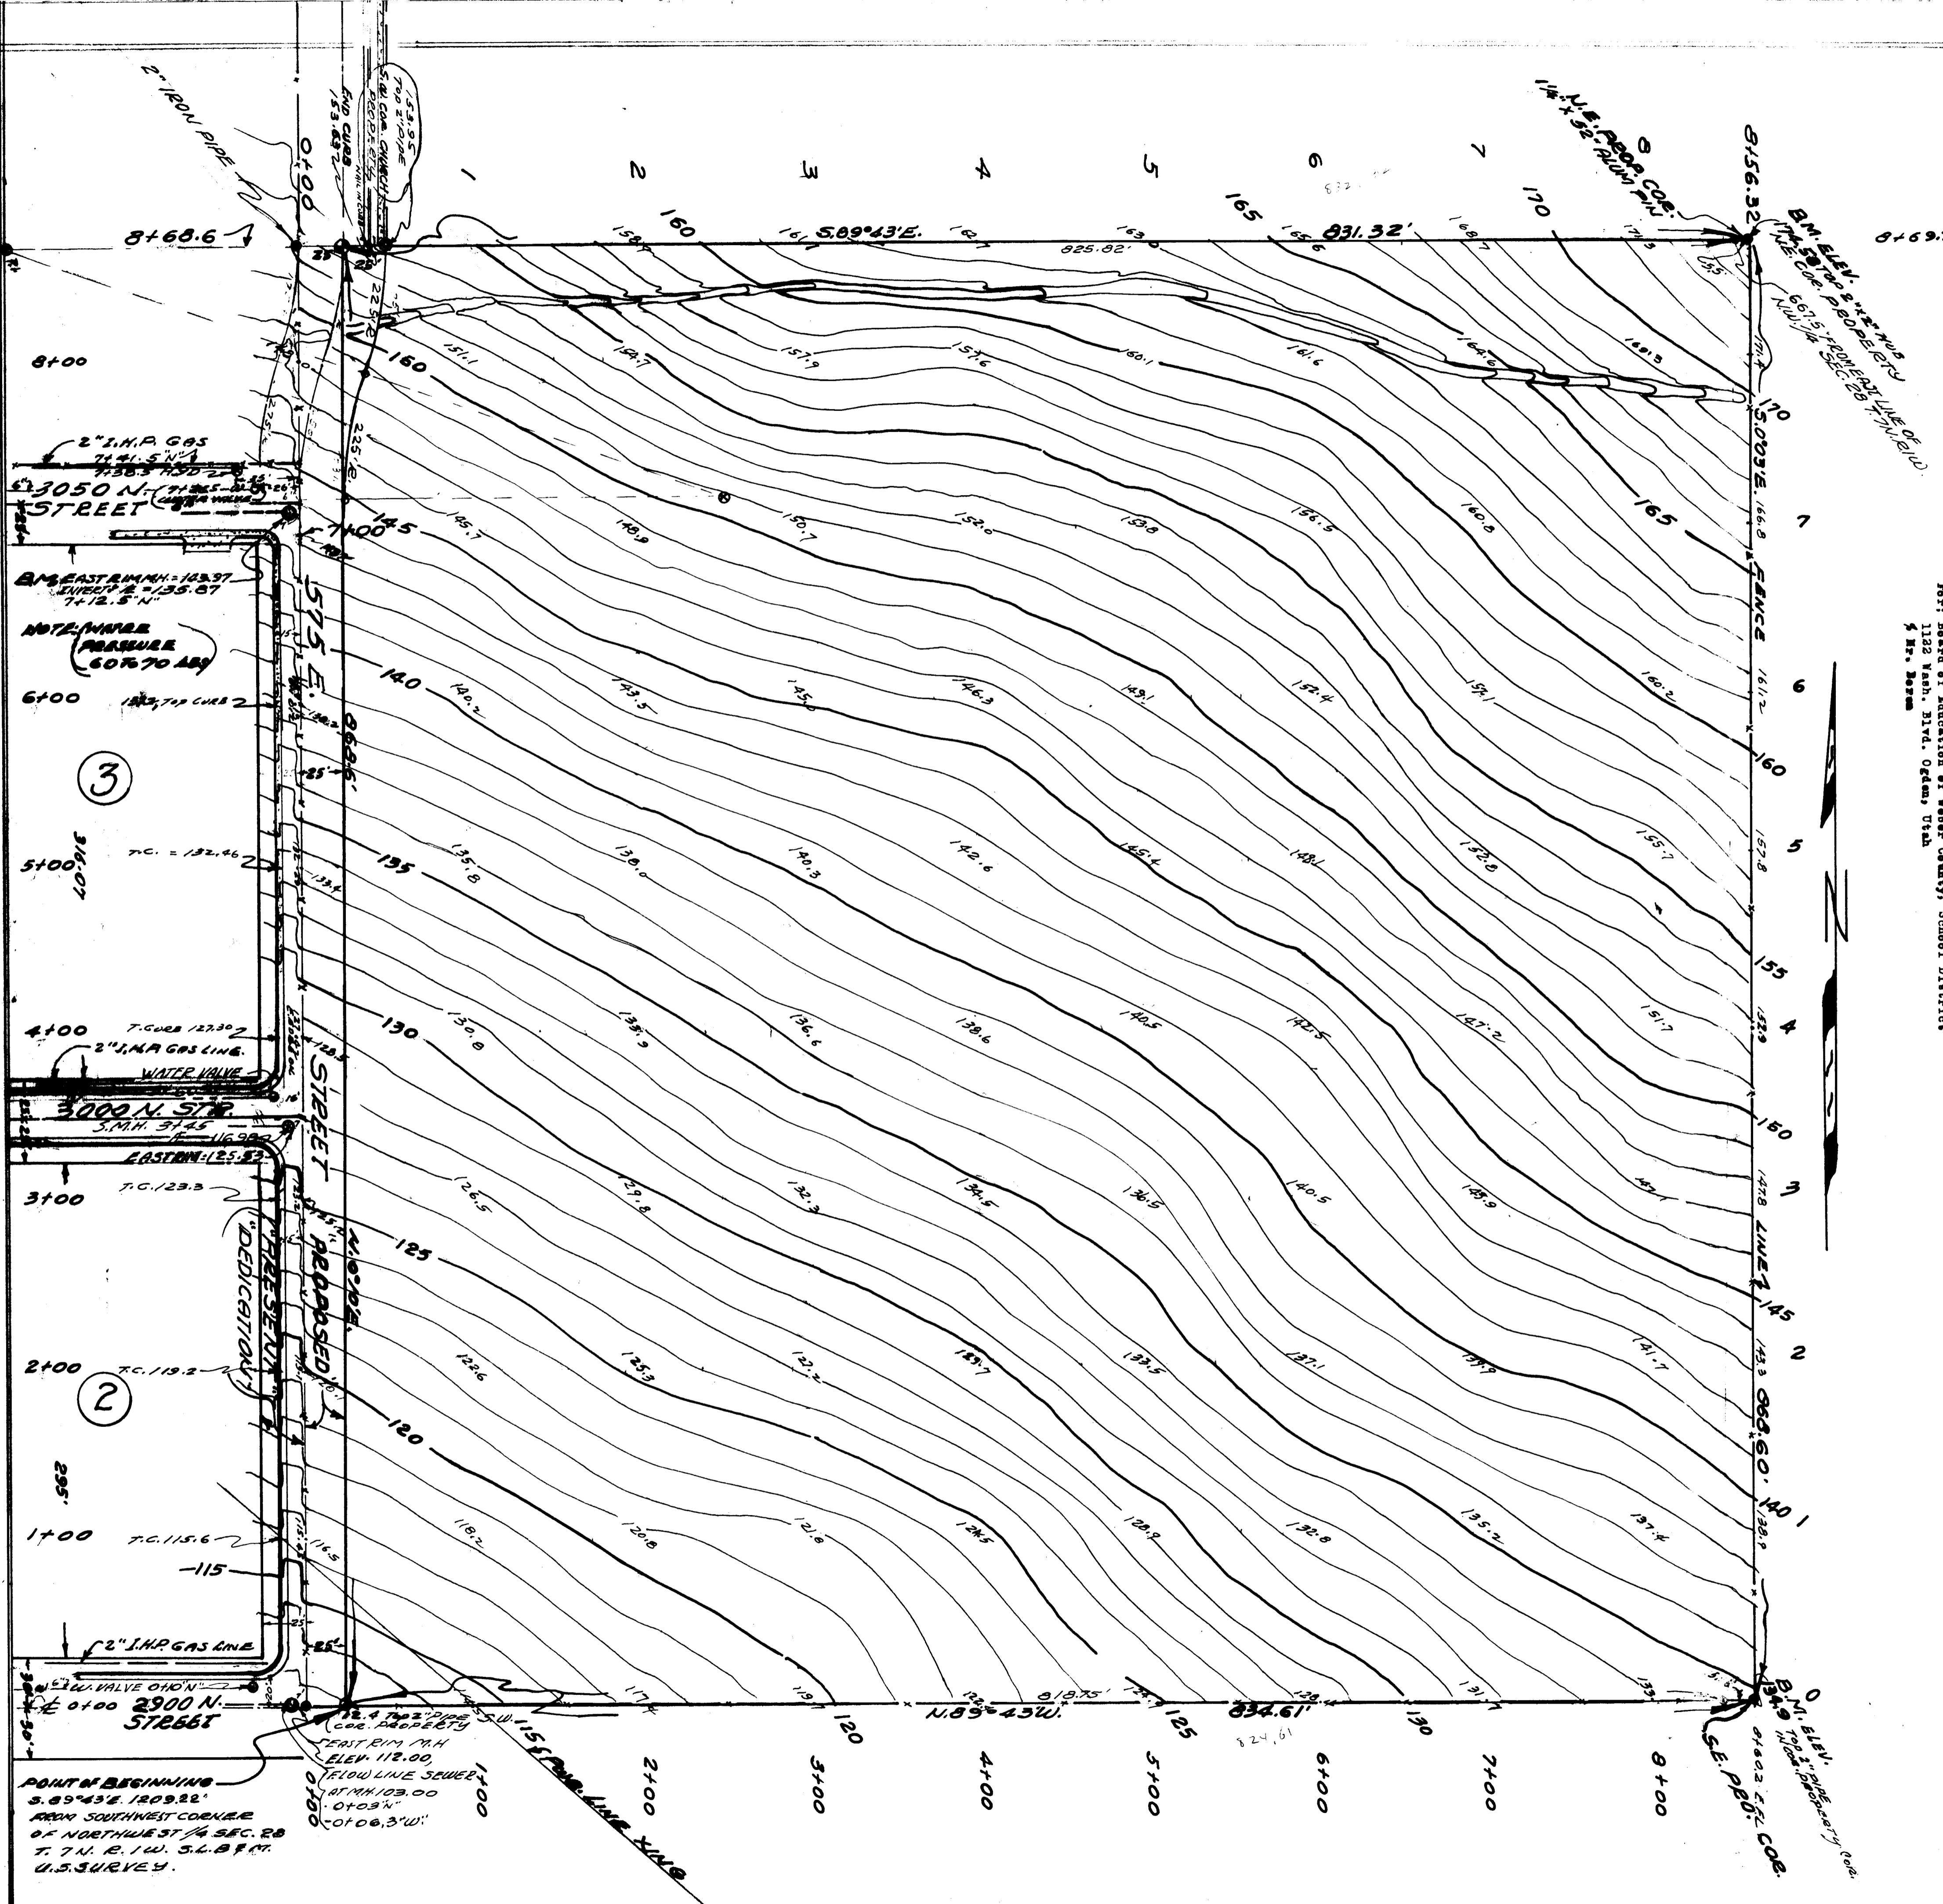

FRED W. MALAN 2960 VAN BUREN AVE. OGDEN, UTAH		LAND SURVEYOR NUMBER 1441 PHONE EX 4-3021
PT. OF N.W. 1/4 SEC. 28 T. 7 N.R. I W. S.L.B. & M. BOARD OF EDUCATION OF WEBER CO. SCHOOL DISTRICT		
NORTH OGDEN JUNIOR HIGH SCHOOL 2900 N. 575 E. NO. OGDEN, UT. — S.R. LYON ARCH TCT.		
DRAWN BY: -----	SURVEYED BY F W MALAN	
TRD'D BY:	APPROVED — BY	JOB No. M-71-23 RCFG.BK15-ET-9
CHK'D BY:	DATE 2-20-65 SCALE 1" = 50'	
	FILE No. A17-457	