


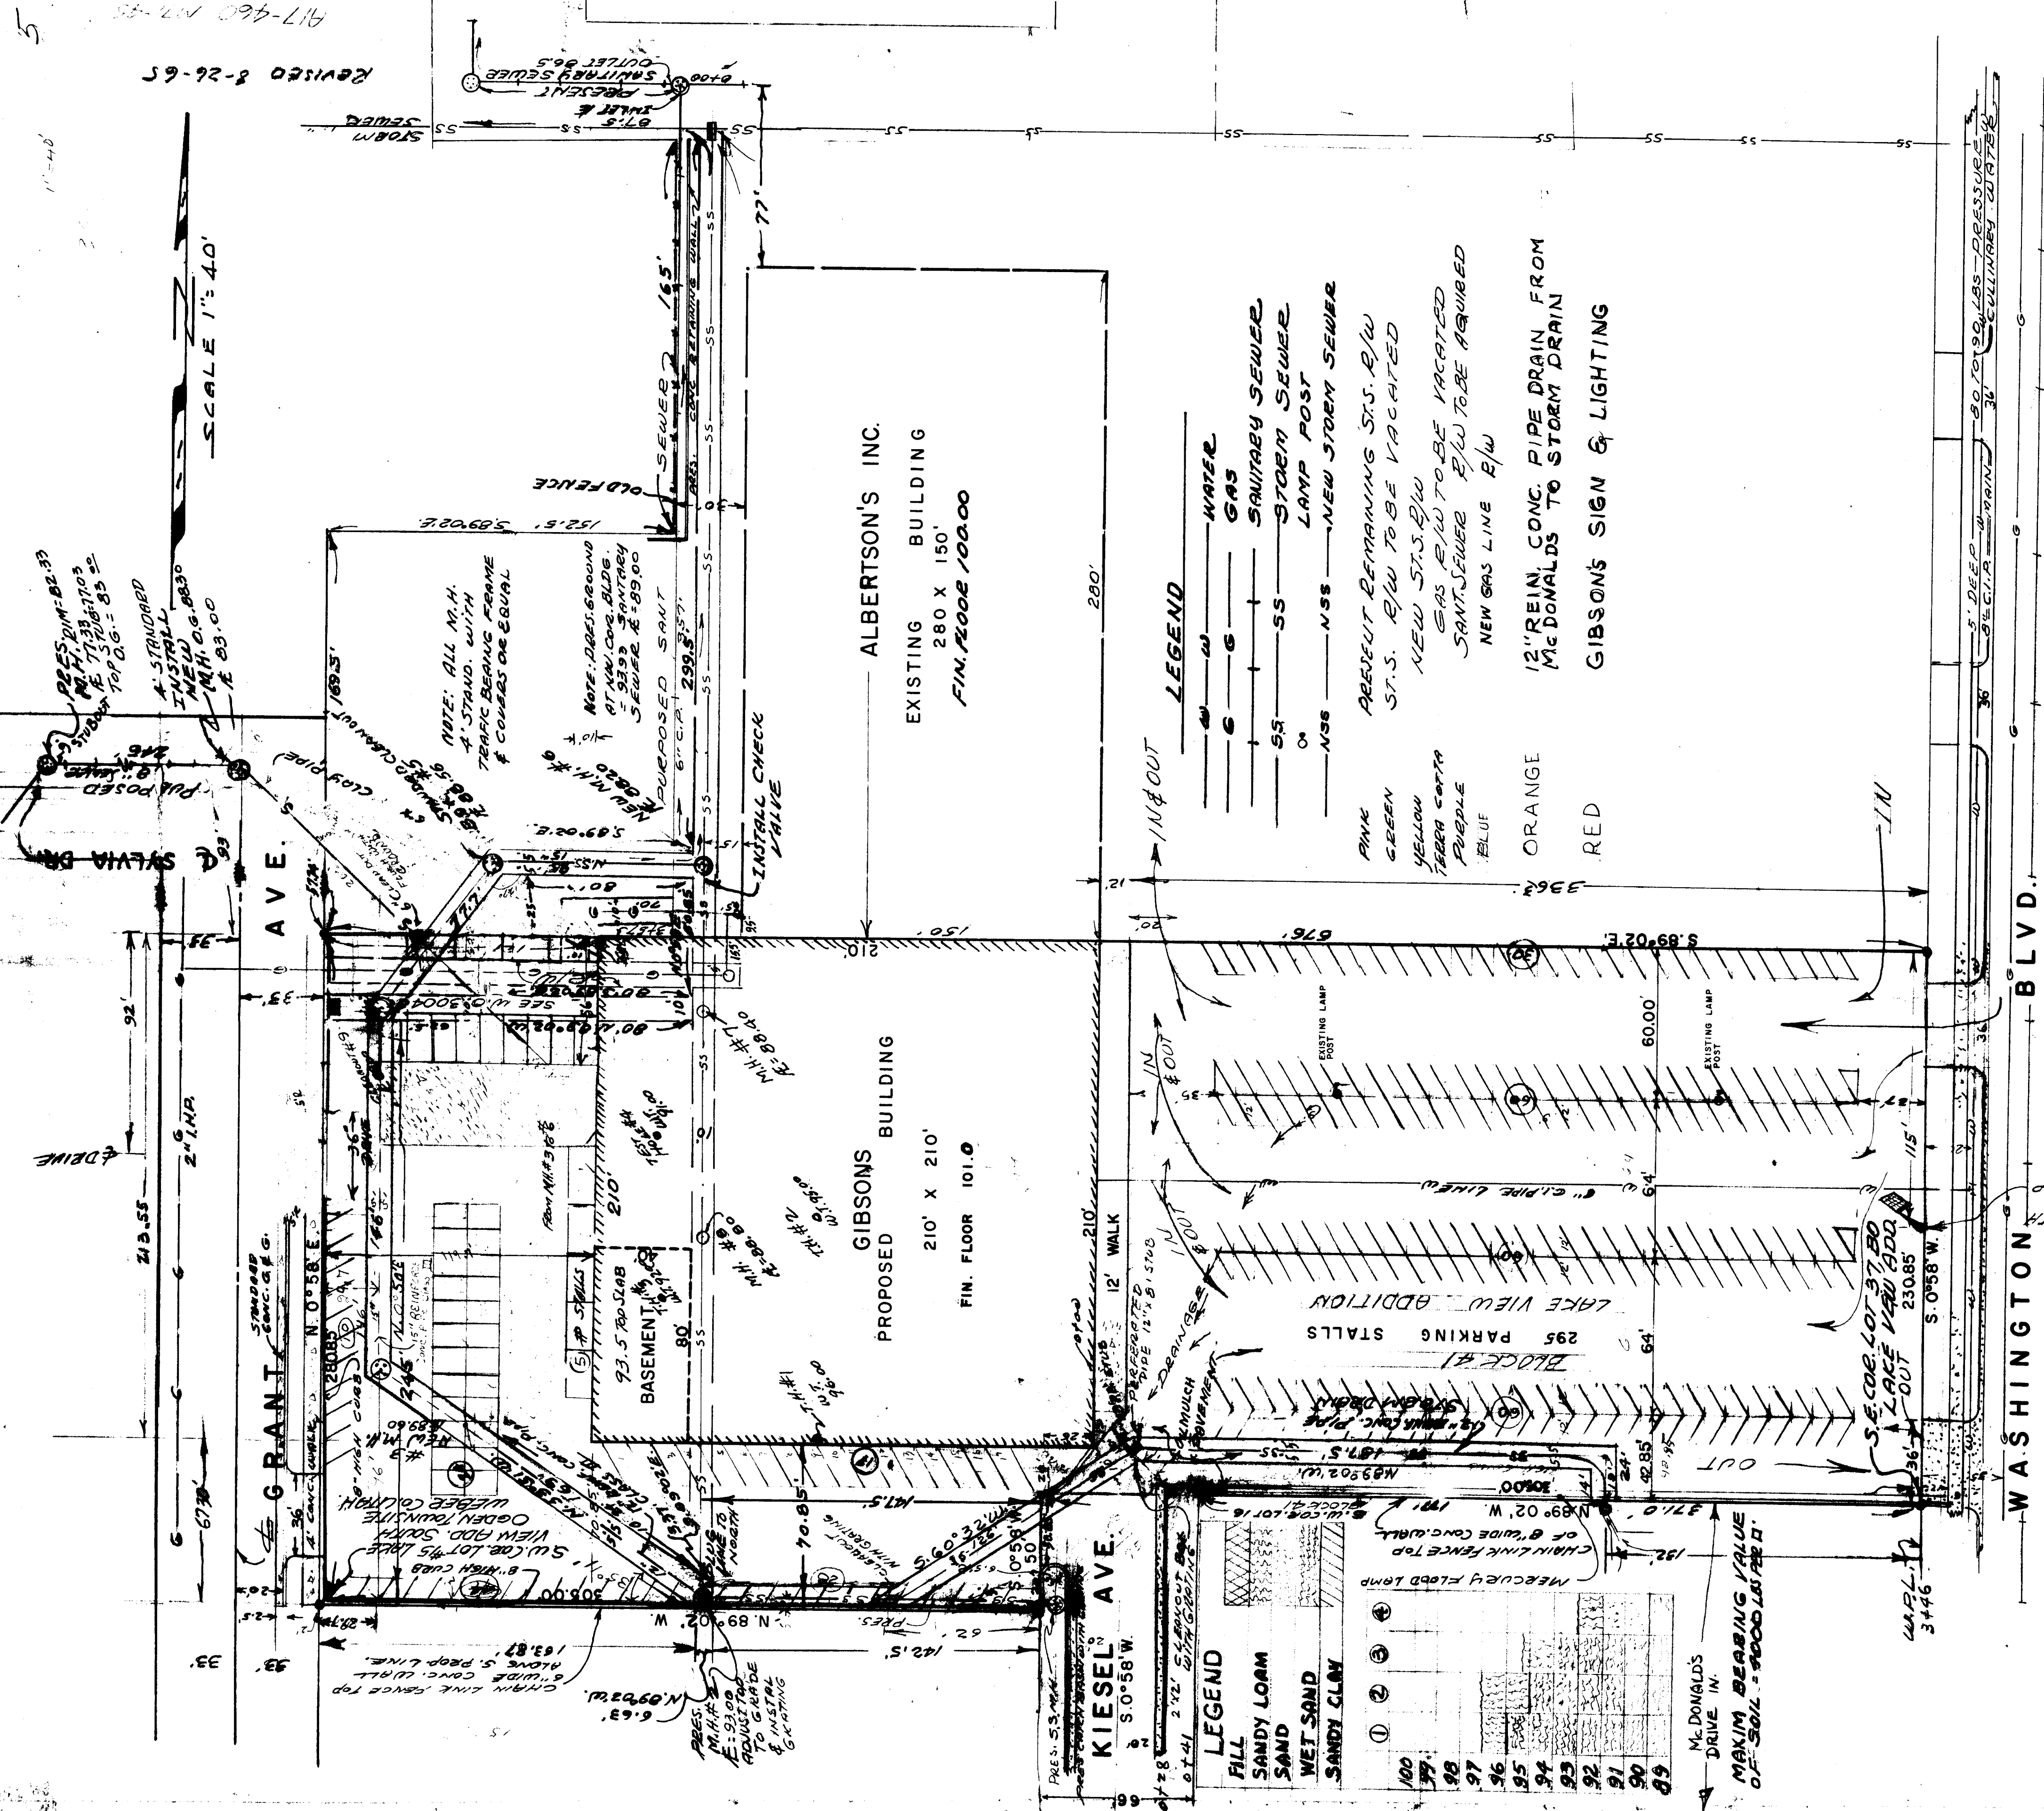

- LEGEND**
- FILL
 - SANDY LOAM
 - SAND
 - WET SAND
 - SANDY CLAY

- LEGEND**
- W W WATER
 - G G GAS
 - S S SANITARY SEWER
 - SS SS STORM SEWER
 - L L LAMP POST
 - NSS NSS NEW STORM SEWER

LEGEND

100	99	98	97	96	95	94	93	92	91	90	89
100	99	98	97	96	95	94	93	92	91	90	89

ABSENT REMAINING STS. E/W
ST. S. R/W TO BE VACATED
NEW STS. R/W
GAS R/W TO BE VACATED
SANITARY SEWER R/W TO BE ACQUIRED
NEW GAS LINE R/W
12" REIN. CONC. PIPE DRAIN FROM
McDONALD'S TO STORM DRAIN
GIBSON'S SIGN & LIGHTING

— PLOT PLAN —

OF NEW GIBSONS DISCOUNT CENTER — 3861 WASHINGTON BLVD.

Plot Plan

FRED W. MALAN
LAND SURVEYOR
NUMBER 1441
PHONE EX 4-8021

3865 W. ASH AVE.
GIBSON, UTAH

FOR: GIBSON DISCOUNT CENTER
P. KEN HUBER, OGDEN, UTAH
AT SMITH BTRY.
PLATE CONTRACTOR

DRAWN BY: J. D. MALAN
SURVEYED BY: J. D. MALAN
APPROVED BY: J. D. MALAN
DATE: 10/15/65
FILE NO. 171-460

REVISIO 5-27-65
6-21-65