


12TH STREET NON. LINE 7

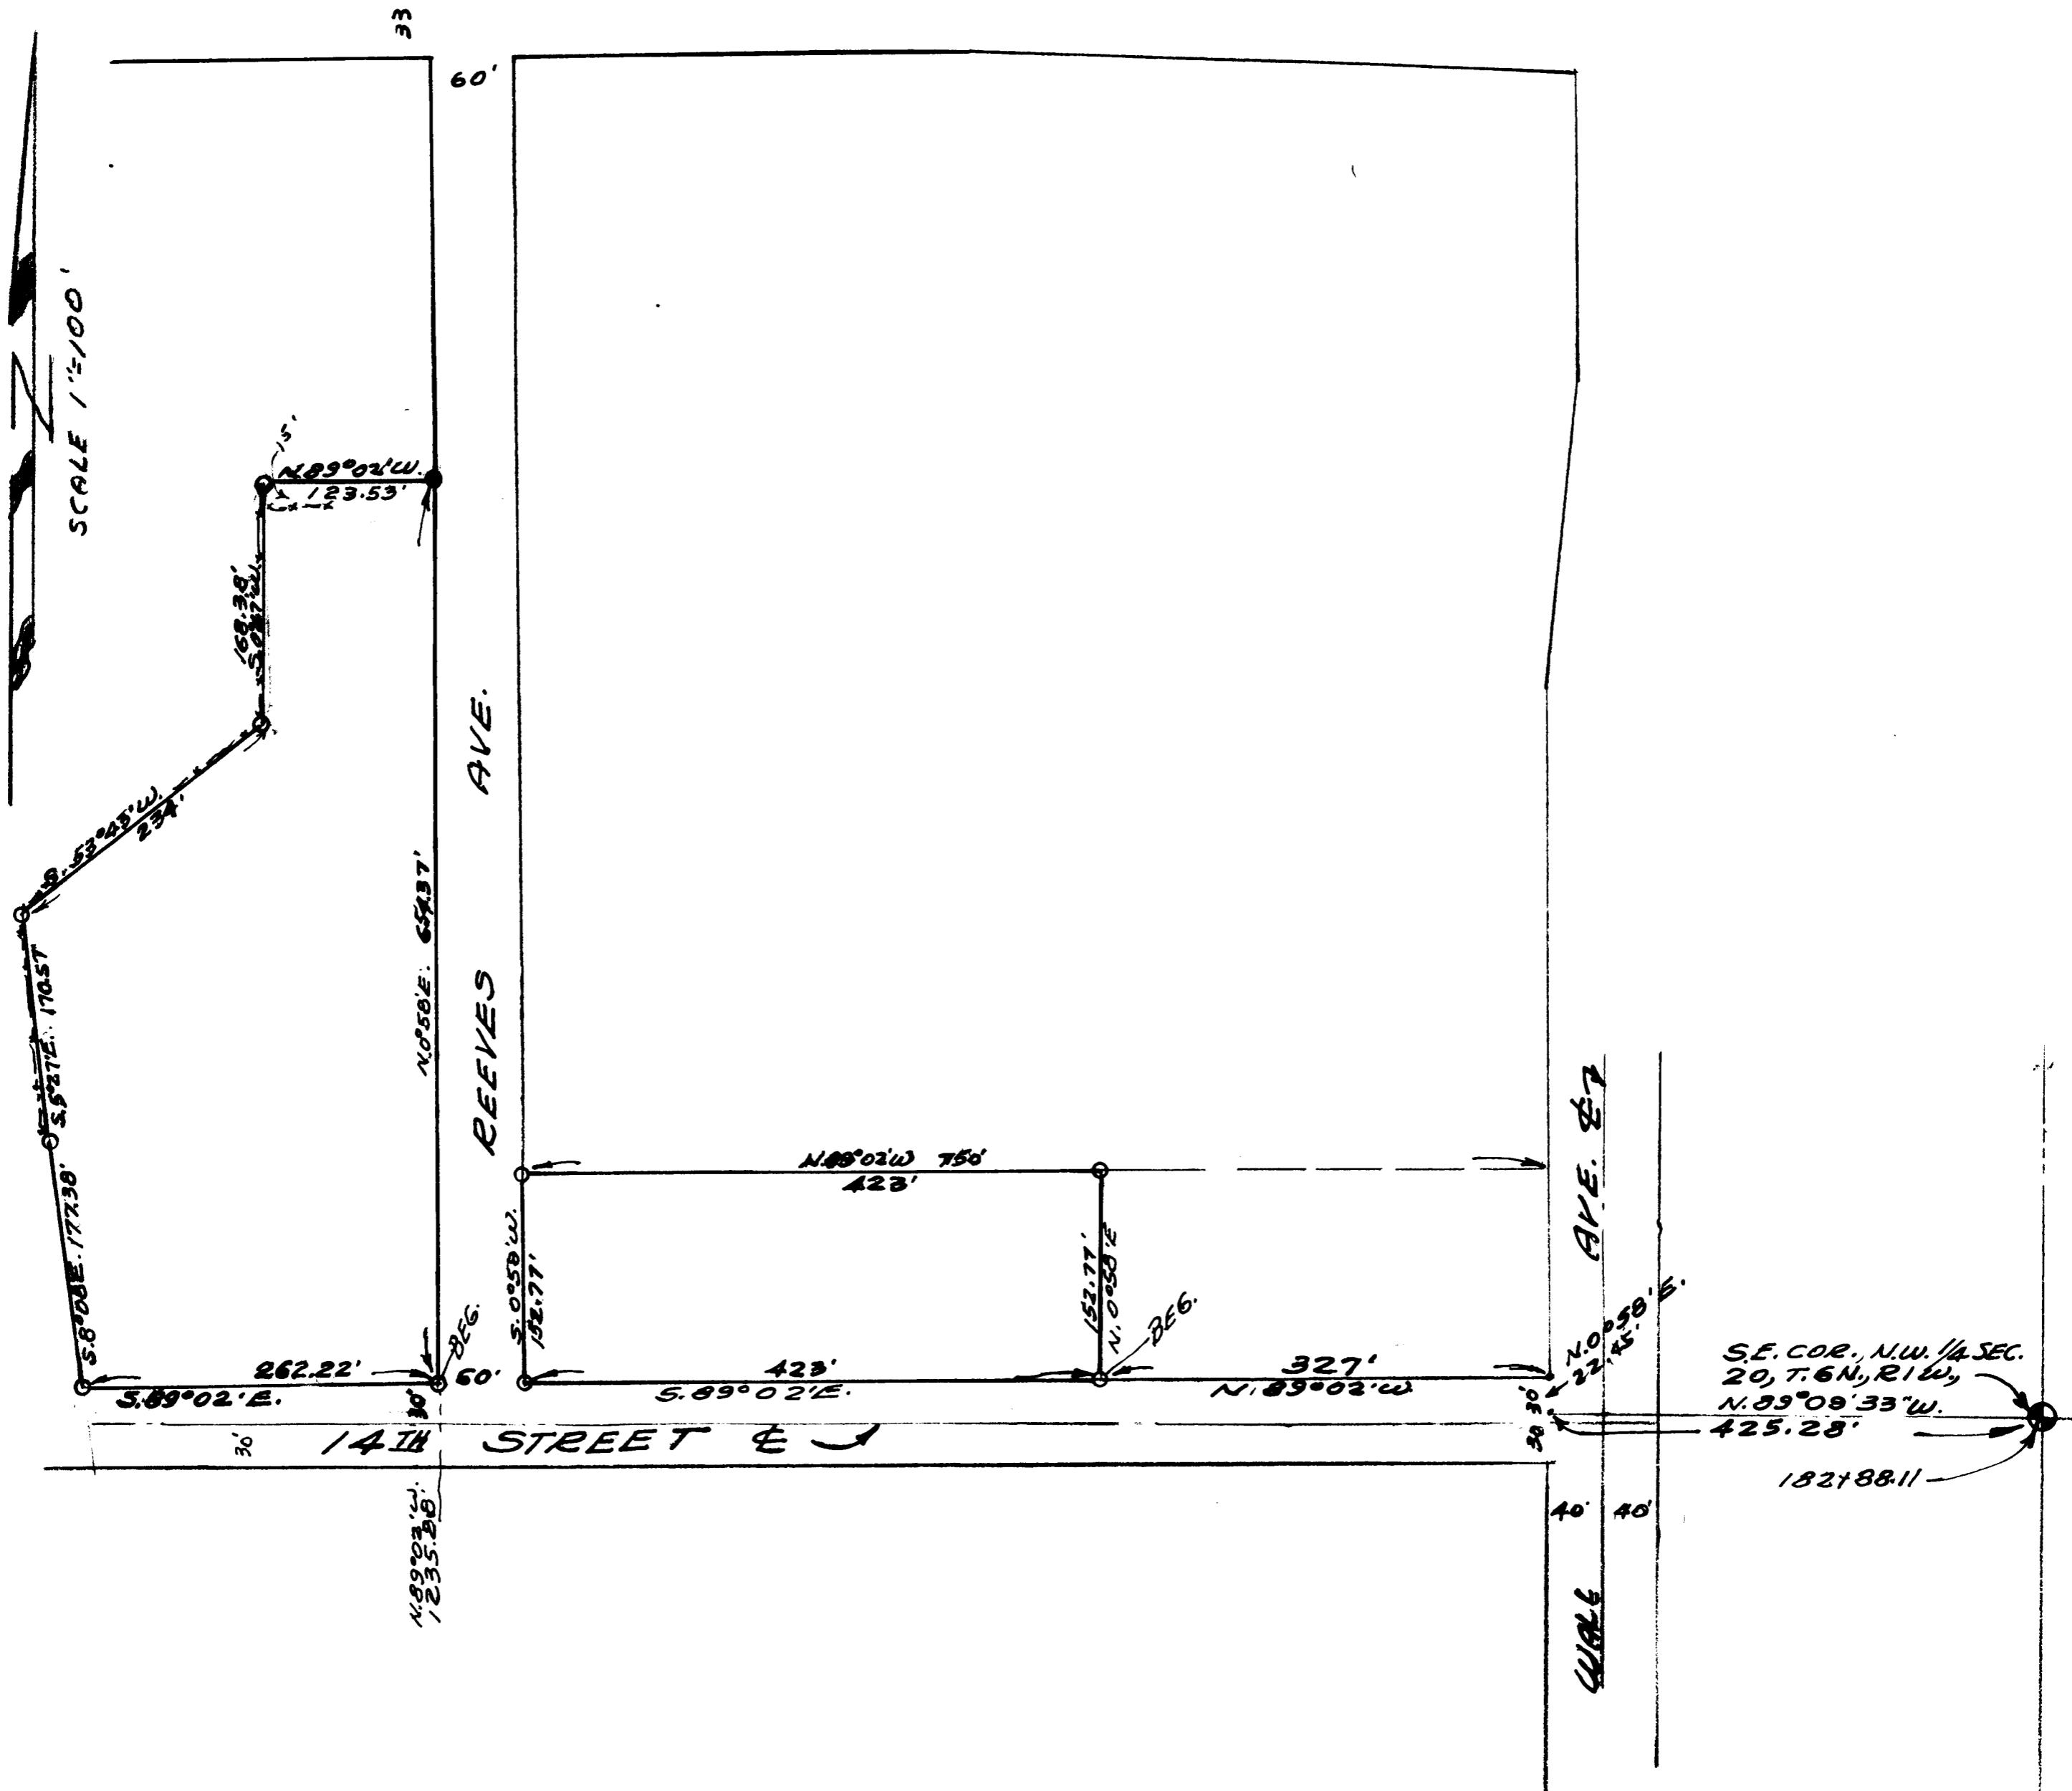

Certificate of Survey

To whom it may concern, I Fred W. Malan, do hereby certify that I have made a survey of the following described property:

property: A part of the Northwest Quarter of Section 20, Township 6 North, Range 1 West, Salt Lake Meridian U. S. Survey; Beginning at a point on the North line of 14th Street North 89° 02' West 425.28 feet and North 0° 58' East 22.45 feet and North 89° 02' West 327 feet from the Southeast corner of the Northwest Quarter of said Section 20, and running thence North 0° 58' East 152.77 feet; thence North 89° 02' West 423 feet to the East line of Reeves Avenue; thence South 0° 58' West along said Avenue 152.77 feet to the North line of 14th Street; thence South 89° 02' East along said street 423 feet to the point of beginning.

Beginning at a point on the North line of 14th Street and the West line of Reeves Avenue North 89°02' West 1235.28 feet and North 0° 58' East 22.45 feet more or less from the Southeast Corner of the Northwest Quarter of said Section 20, and running thence North 0° 58' East 654.37 feet to the South line if the property conveyed by Warranty Deed Recorded August 21, 1958, in Book 588 of Records, Page 391; thence North 89° 02' West 123.53 feet along said South line to fence line; thence South 0° 47' West 168.38 feet along old fence line; thence South 53°43' West 234 feet along old fence line; thence South 5° 27' East 170.52 feet along old fence line; thence South 8° 08' East 177.38 feet to the North line of 14th street along old fence line; thence South 89° 02' East 262.22 feet to the point of beginning.

2-28-66

Date

JOB NO. M77-13

FRED W. MALAN 2960 VAN BUREN AVE. OGDEN, UTAH	LAND SURVEYOR NUMBER 1441 PHONE EX 4-8021
<p>PART OF THE N. W. 1/4 , Sec. 30, T. 5N, R. 1W. 1 S.L.B.&M.U.S. Survey.</p> <p>Req. by Perc Peterson Brigham City Utah For Cream O'Weber Dairy products Ogden Utah</p>	
DRAWN BY:	SURVEYED BY F.W.M
TRC'D BY:	APPROVED — BY
CHK'D BY:	DATE 2/28/66 SCALE: 1"
JOB No. M-77-13	
FILE No. A17-479	