


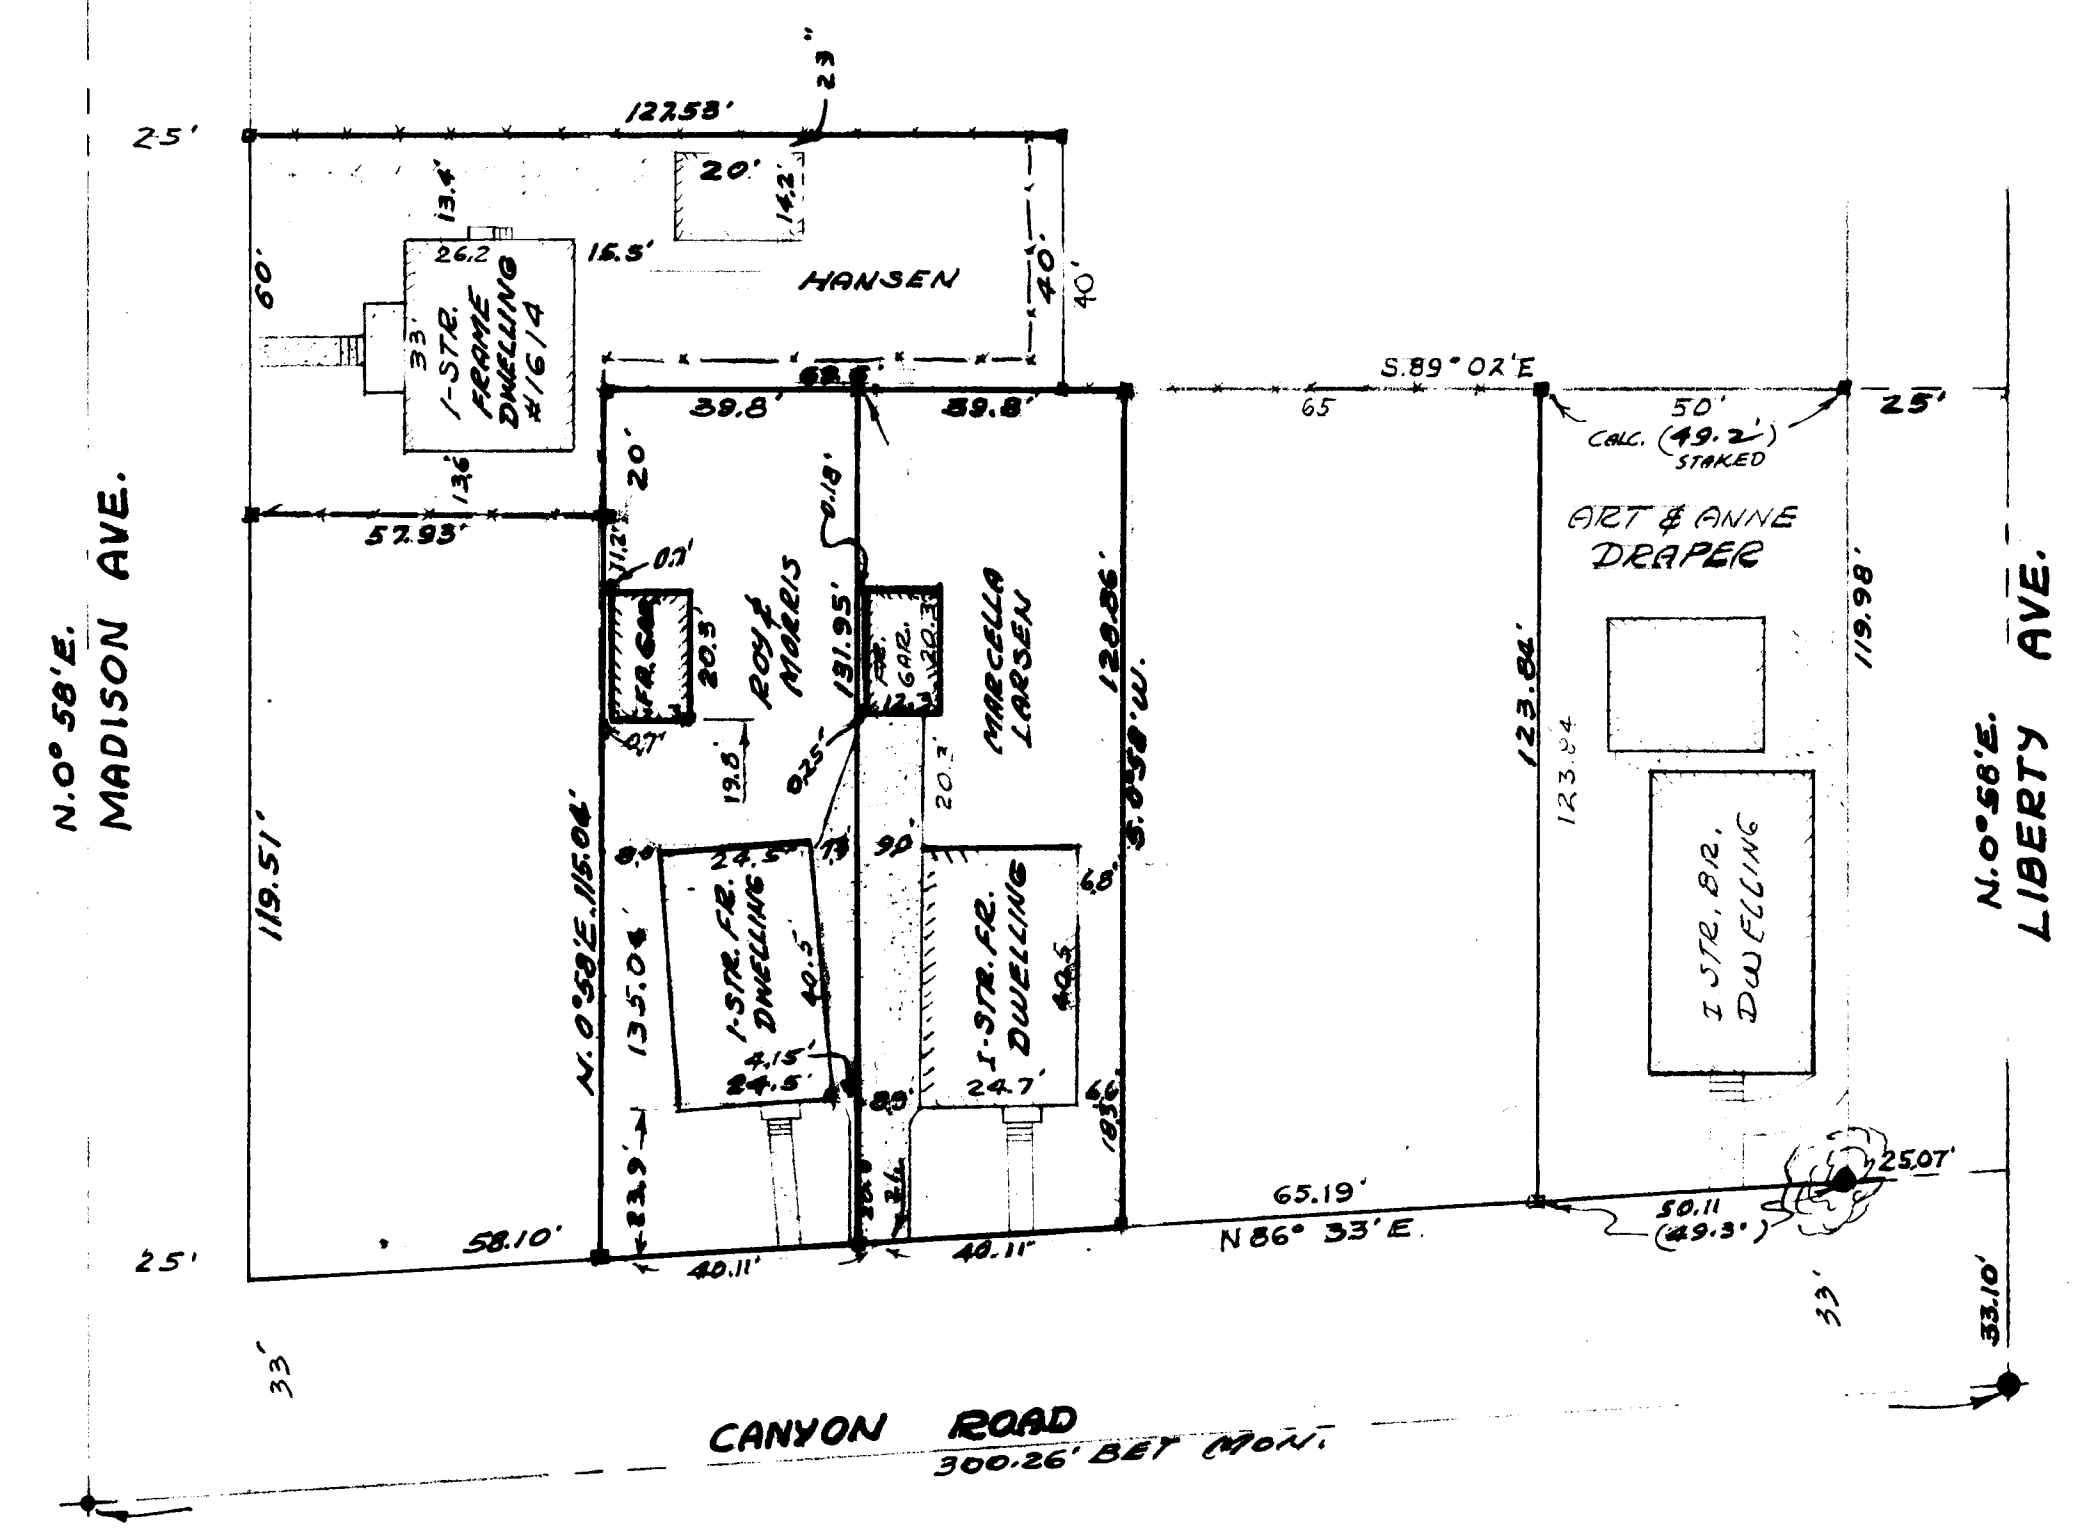

SCALE 1"=30'



FRED W. MALAN 2960 VAN BUREN AVE. OGDEN, UTAH		LAND SURVEYOR NUMBER 1441 PHONE EX 4-8021	
PART OF LOT 15, BLOCK 6, RIVERSIDE ADDITION TO OGDEN CITY, WEBER COUNTY, UTAH SURVEY MADE FOR: ROY MORRIS, MARCELLA LARSEN, HANSEN & DRAPER BETWEEN LIBERTY AVE. & MADISON AVE., NORTH SIDE CANYON ROAD			
DRAWN BY: J.A.B.	SURVEYED BY: F.W.M.		JOB No. M78-5
TRC'D BY:	APPROVED — BY		FILE No. A17-490
CHK'D BY:	DATE: 6-1-66	SCALE: 1"=30'	