


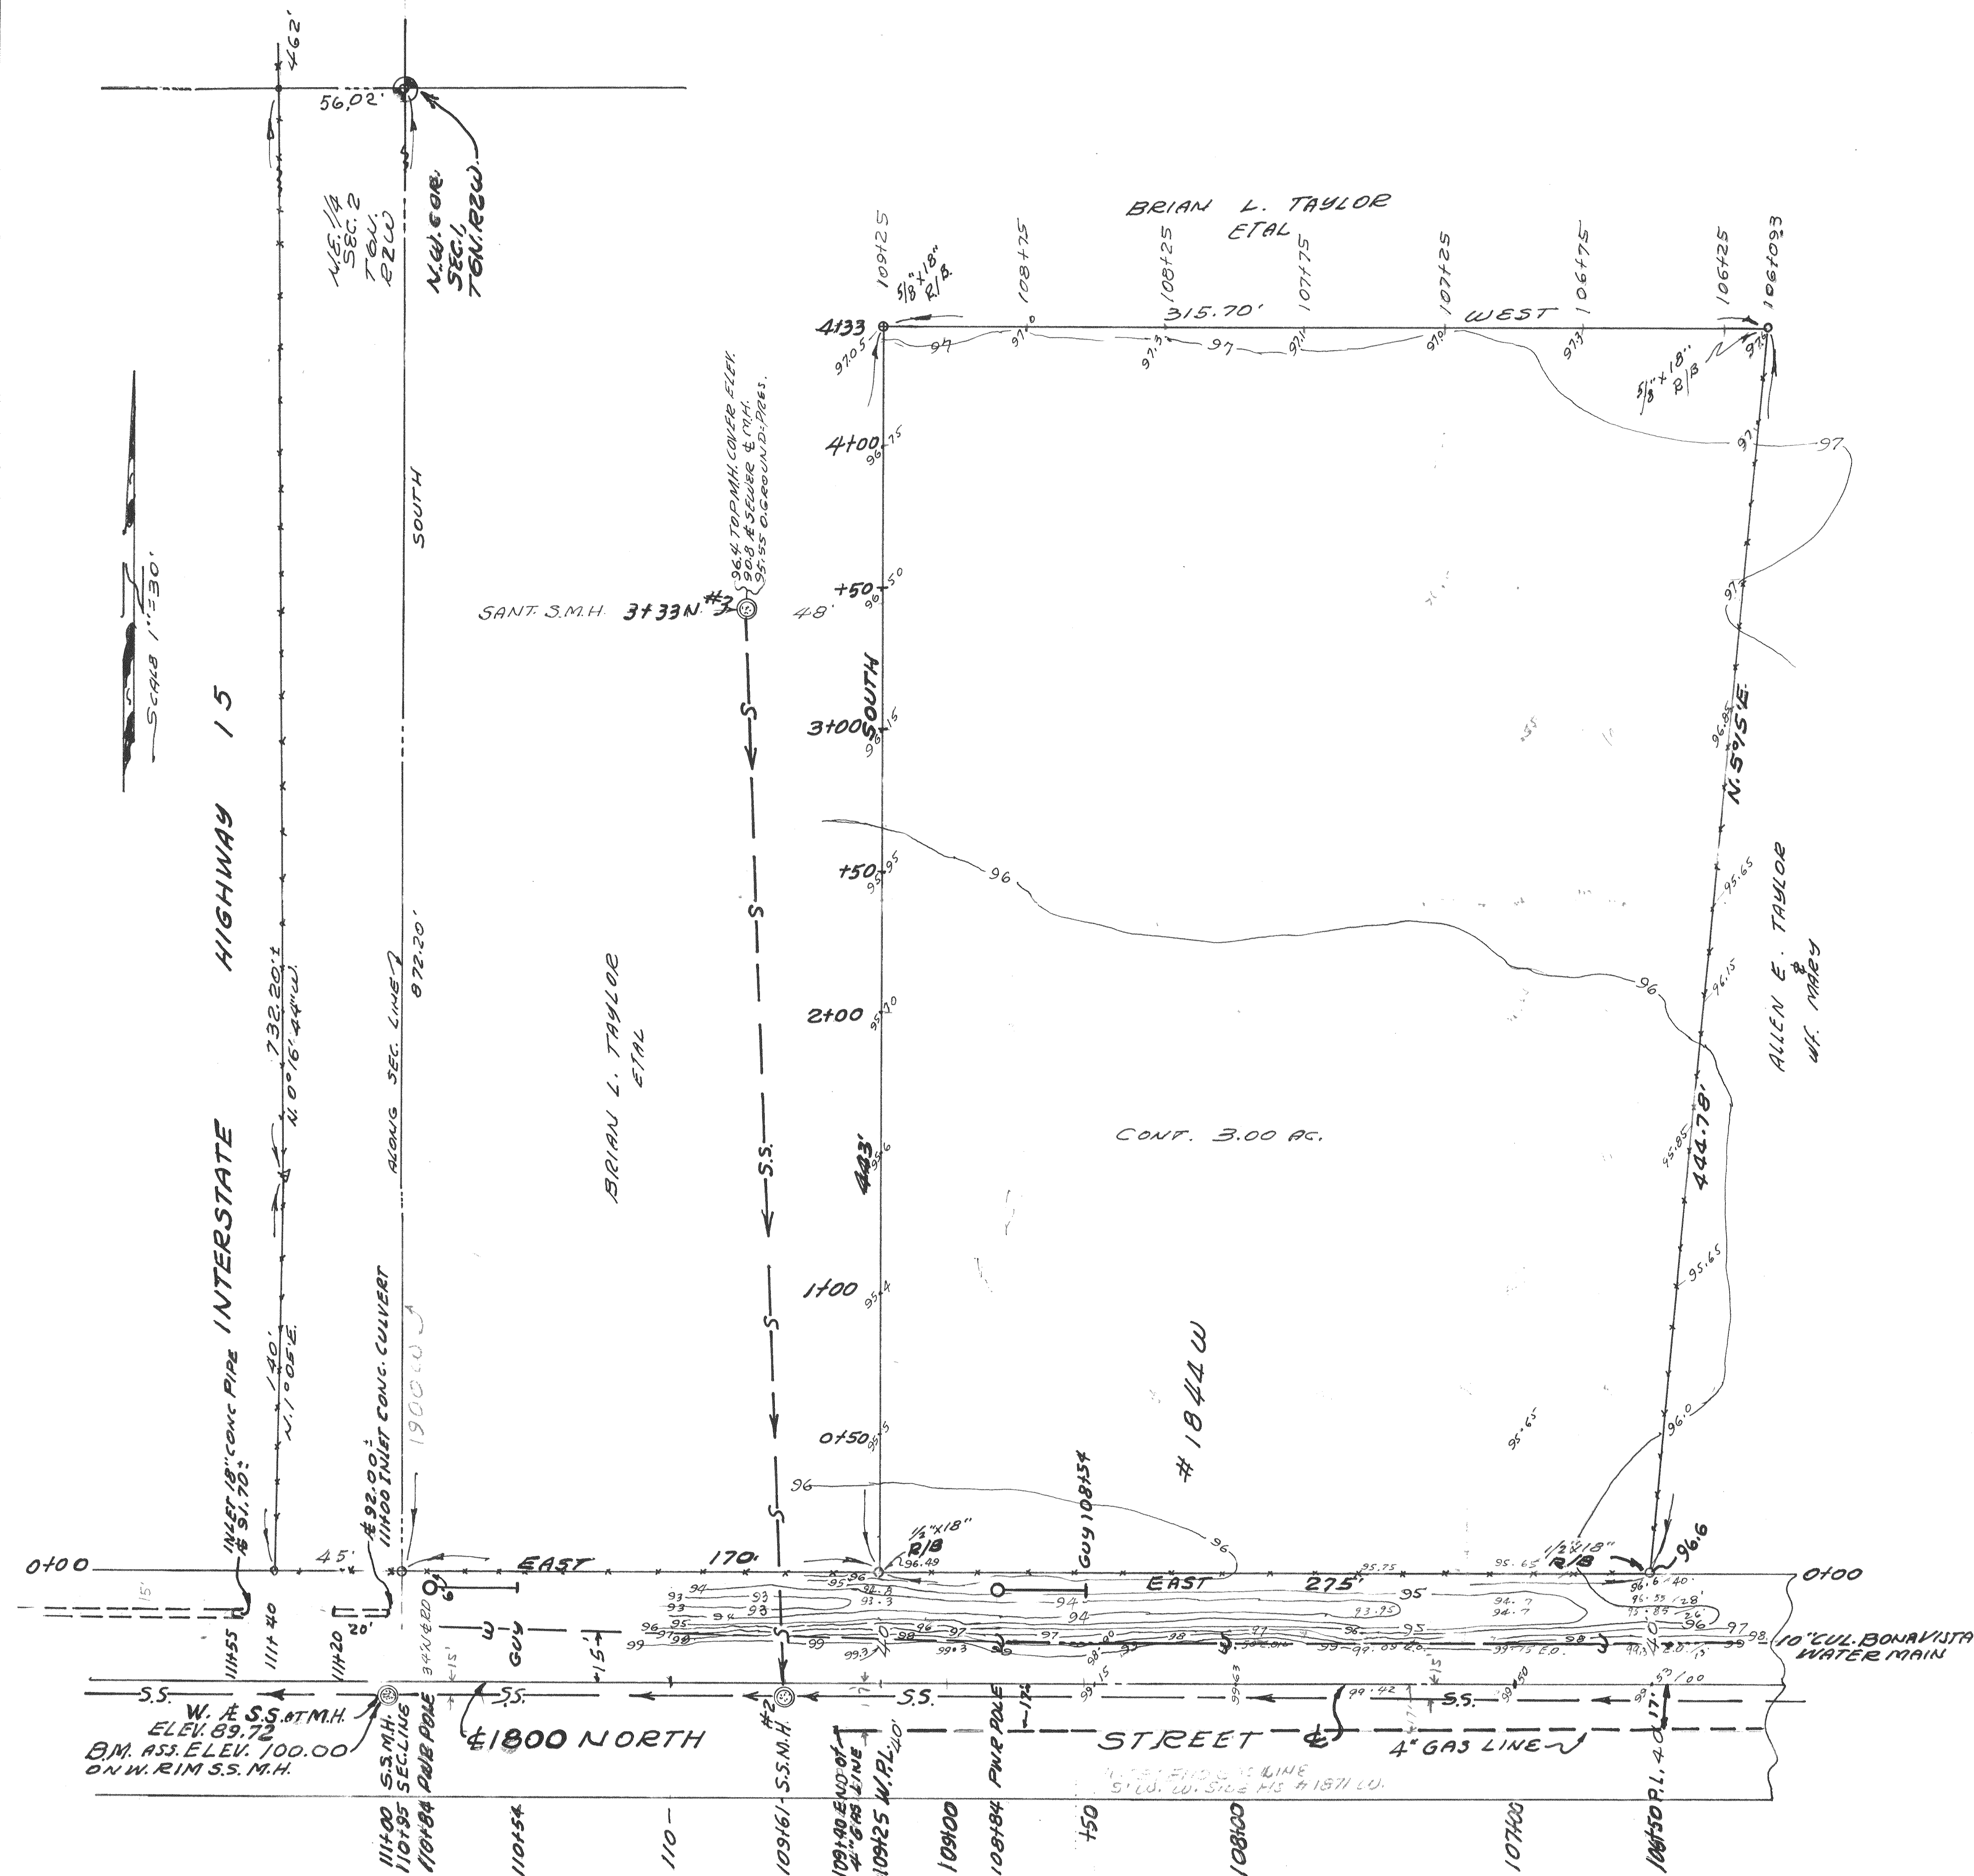

FRED W. MALAN
REGISTERED LAND SURVEYOR No. 1441
2980 YAN BUREN AVE. - PHONE EX 4-4721
OGDEN, UTAH

PLAIN CITY STAKE FARRWEST 1ST WARD
 3/4 KENT W. CALVERT 4.661 W. 2250 N. R.C.
 2960 IN. BUREN AVE. OG. 4.4. PH. 394-8021
 SCALE: 1" = 30'
 DATE: 11-1-78
 PART OF N.W. 1/4 SEC. 1, T. 6 N. R. 2 W. 51, M. 11 S. 10 R.
 3-AC. PARCEL, BRIAN L. TAYLOR ETAL, PROP.
 LOCATED AT 1844 W. - 1800 N.
 (FARR WEST 1ST WARD) OGDEN, UTAH
 DRAWING NUMBER:
 A17-706
 JOB # 1121-19