


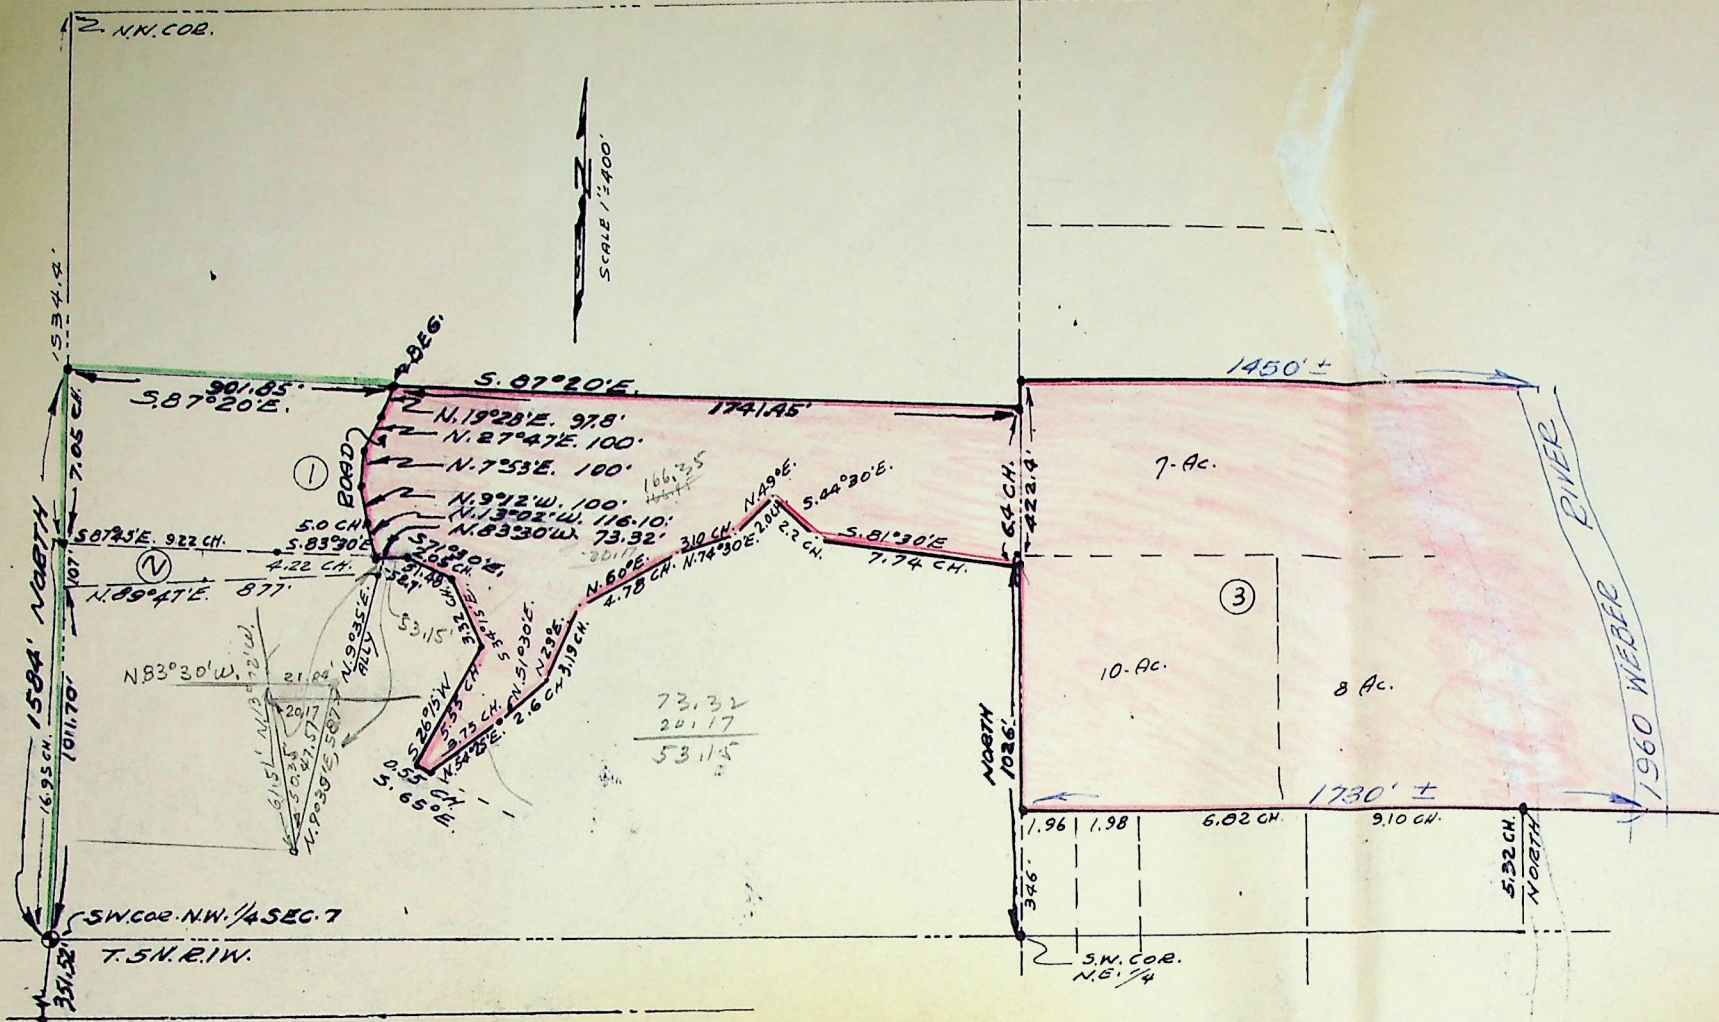

LEGAL DESCRIPTION OF PROPERTY BEING SOLD TO MR. RASMUSSEN BY ADAM PATTERSON

A part of the N. W. 1/4 Section 7, Township 5 North, Range 1 West, Salt Lake Base & Meridian, U. S. Survey: Beginning at a point on the Westerly side of a certain road 1000 W. 158.1 feet North along the Section line and S. 87° 20' E. along grantor's North Property line 901.85 feet from the S.W. corner of said N. W. 1/4 Section 7, running thence S. 87° 20' E. 17.11.45 feet; thence South along a Section line 122.40 feet; thence N. 81° 30' W. 510.81 feet; thence N. 14° 30' W. 17.11.6 feet; thence S. 19° W. 132 feet; thence S. 74° 30' W. 204.60 feet; thence N. 51° 30' W. 171.6 feet; thence S. 51° 25' W. 217.5 feet; thence N. 65° 00' W. 36.3 feet; thence N. 26° 15' E. 366.3 feet; thence N. 34° 15' W. 219.12 feet; thence N. 71° 30' W. 135.3 feet; thence N. 83° 30' W. 73.32 feet to the westerly line of said road; thence N. 13° 02' W. 116.10 feet; thence N. 9° 12' W. 100 feet; thence N. 7° 53' E. 100 feet; thence N. 27° 47' E. 100 feet; thence N. 19° 23' E. 97.80 to the point of beginning.

A part of the Northeast Quarter of Section 7, Township 5 North, Range 1 West, Salt Lake Meridian, U. S. Survey: Beginning 1026 feet north from the Southwest corner of said Quarter Section; thence North 122.4 feet to an old fence; thence East to center of Weber River; thence Southerly and Southeasterly to a point 5.32 chains North of South line of said Quarter Section; thence 175.0 feet to the West line of said Quarter Section; thence North along said Section line to the place of beginning.

53.15 ft., th. S. 9° 39' W. 47.57 ft. to the
Westerly line of said road, th. N. 13° 02' W.
166.35 ft.

FRED W. MALAN
2960 VAN BUREN AVE.
OGDEN, UTAH

LAND SURVEYOR
NUMBER 1441
PHONE EX 48021

A PART OF THE NORTHEAST 1/4 SECTION 7, T. 5 N.
R. 1 W. S. L. B. & M. U. S. SURVEY.
Requested by Rasmussen Realty Co.
1538 - 26th Street, Ogden city, Ut.

DRAWN BY F.W.M. PREPARED BY Fred W. Malan JOB NO. MS-65
TRC'D BY F.W.M.

DATE 3-8-61 SCALE 1" = 400' FILE NO. A17-231