


CENTER SECTION
29

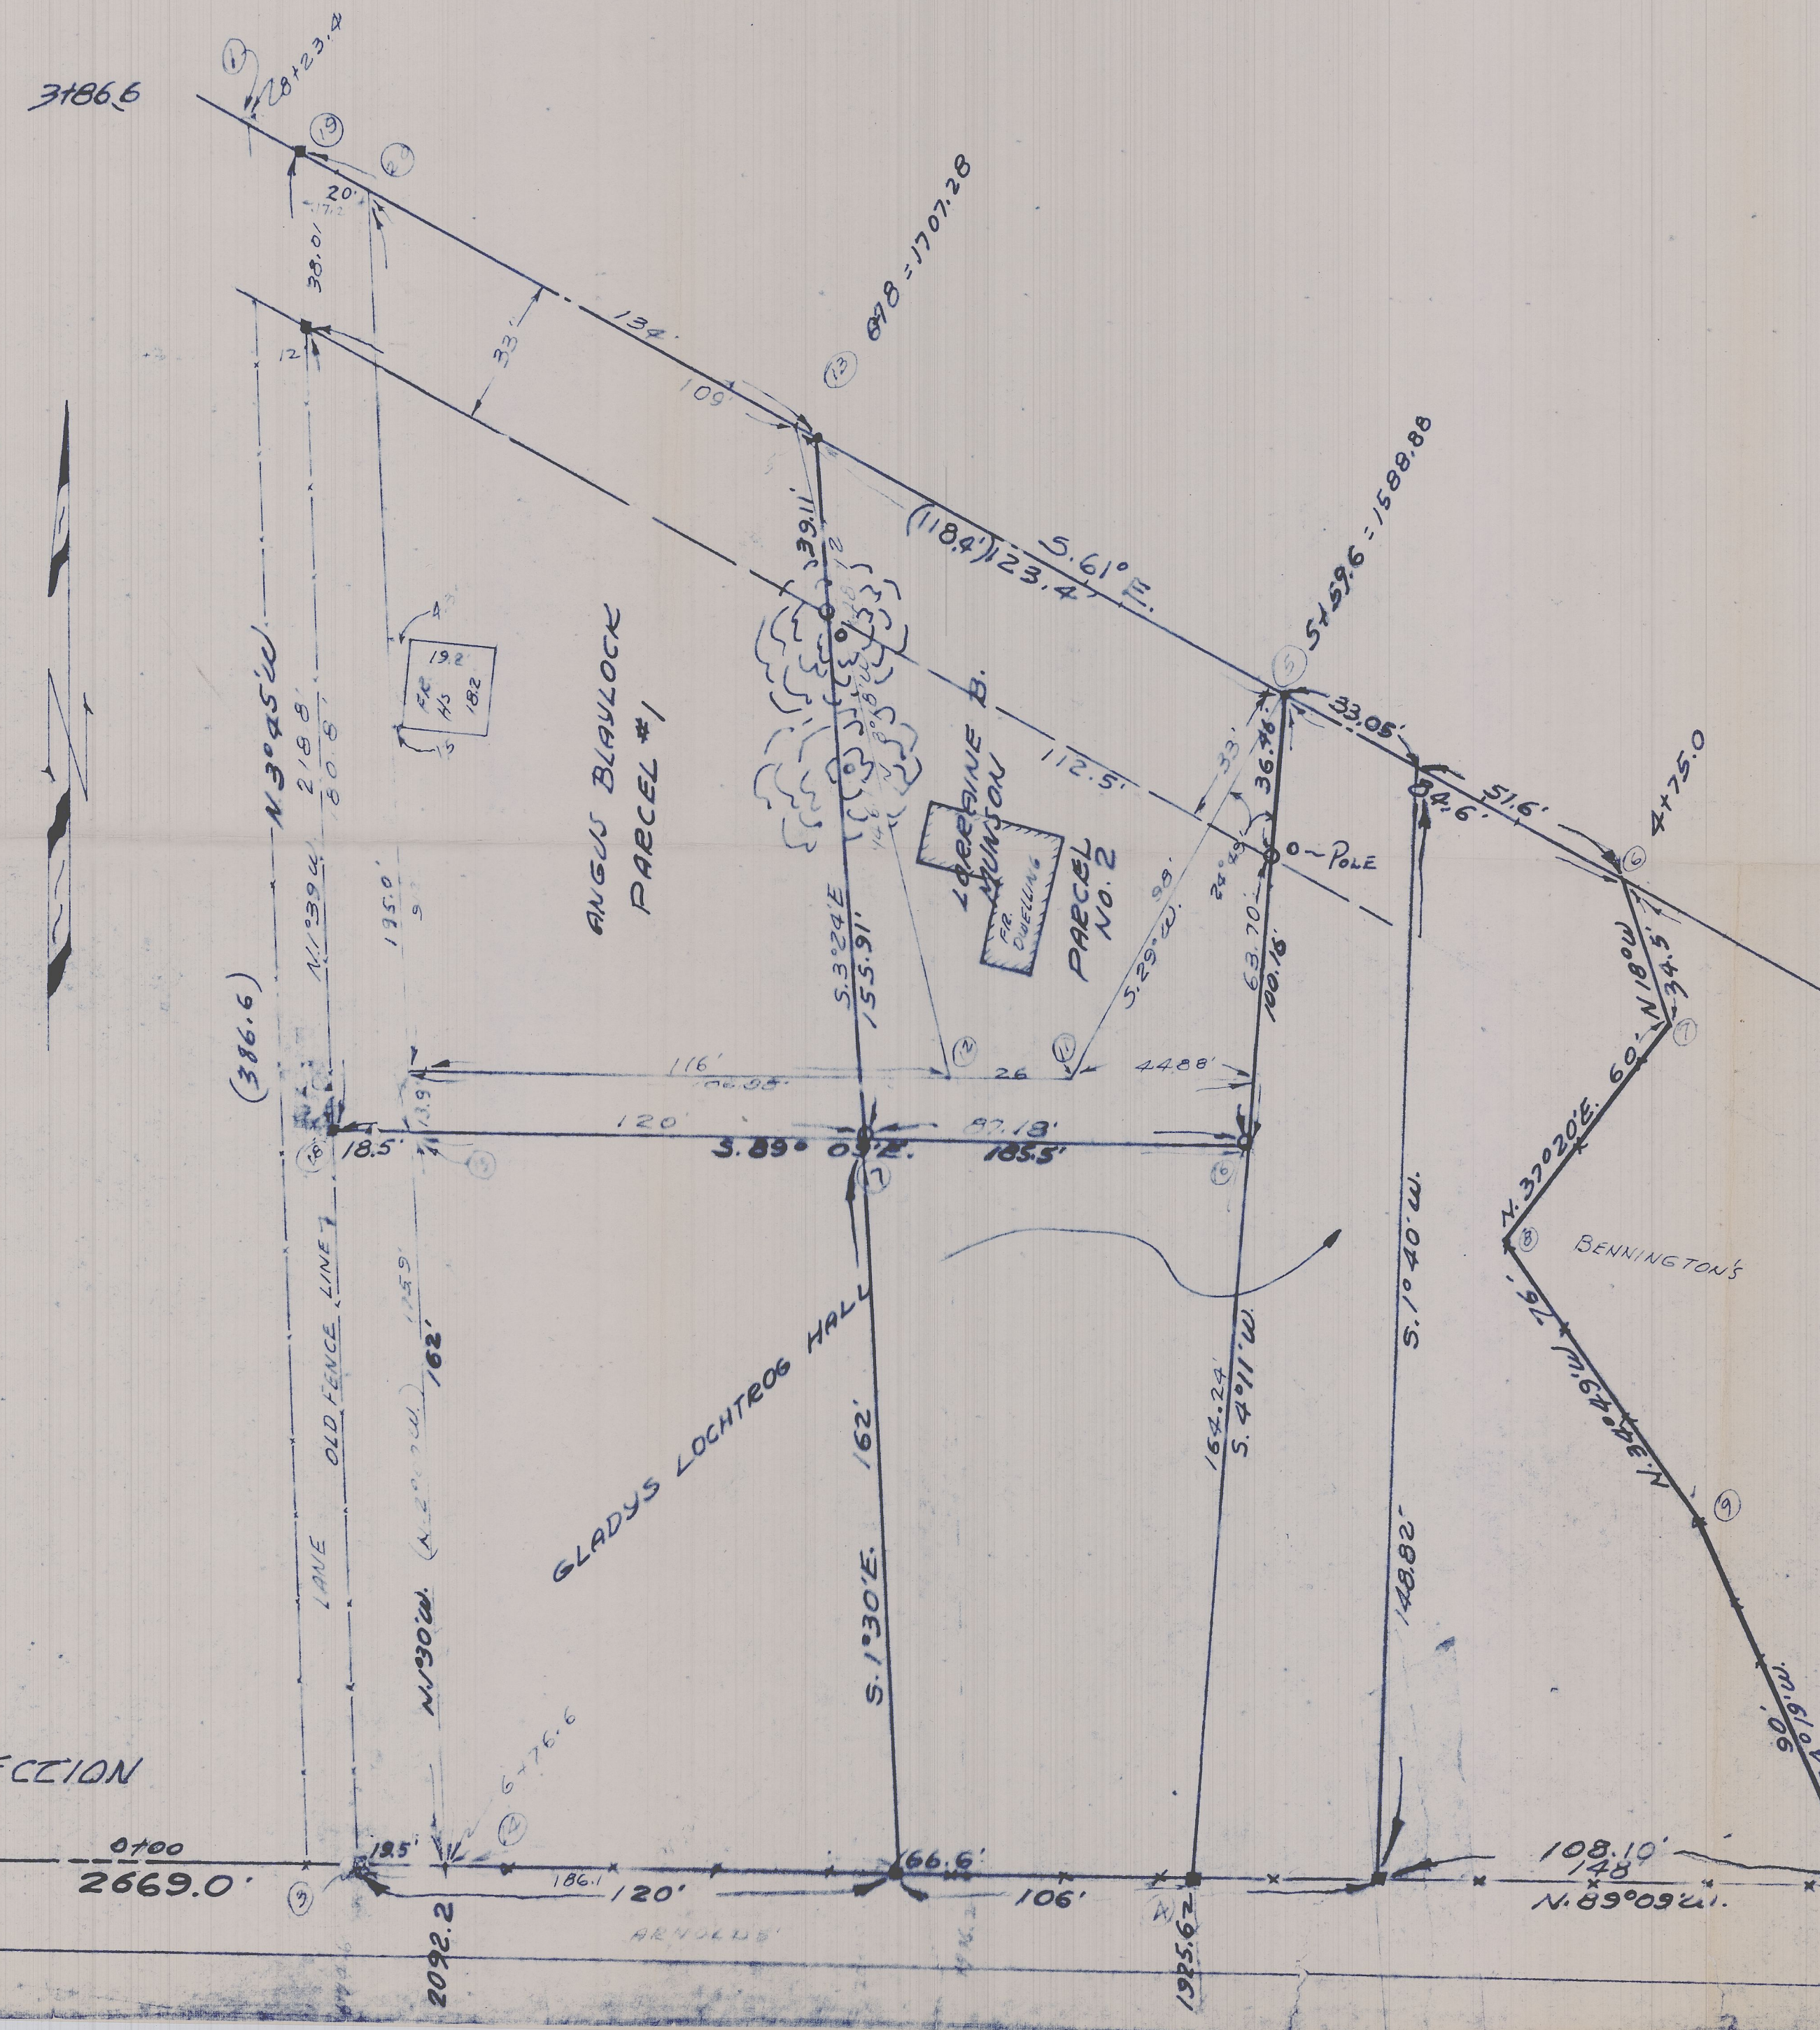

LOCEAINE B. MONSON and LINDSEY MONSON, husband and wife. PARCEL NO. 11

A part of the Northeast 1/4 Section 26, Township 7 North, Range 1 West, Salt Lake Base and Meridian, U. S. Survey:

Beginning at a point in the centerline of Elberta Drive 19.5.62 feet N. 89° 09' W. along the 1/4 Section line and N. 4° 11' E. 264.4 feet from the Southeast corner of said Northeast 1/4 Section 26; said point of beginning also being N. 61° W. 1586.86 feet from Weber County Monument at the intersection of the centerline of Washington Avenue and the centerline of Elberta Drive; and running thence S. 40° 11' W. along the westerly line of land owned by Gladys Lochtrog Hall 100.16 feet; thence N. 89° 09' W. paralleling said 1/4 Section line 87.18 feet; thence N. 30° 24' W. 186.91 feet to a point in the centerline of Elberta Drive N. 61° W. 118.4 feet from the point of beginning; thence S. 61° E. 118.4 feet to the point of beginning. Subject to public road right of way over the Northerly 33 feet thereof.

ANGUS L. BLAYLOCK and VILATE S. BLAYLOCK, husband and wife. PARCEL NO. 1

A part of the Northeast 1/4 of Section 29, Township 7 North, Range 1 West, Salt Lake Base and Meridian, U. S. Survey:

Beginning at a point in the centerline of Elberta Drive N. 89° 09' W. along the 1/4 Section line 1925.62 feet and N. 4° 11' E. 264.4 feet from the Southeast corner of said Northeast 1/4 Section 26; and running thence N. 61° W. 118.4 feet to the true point of beginning; said beginning point also being N. 61° W. 1707.28 feet from the Weber County Monument at the intersection of the centerline of Washington Avenue and the centerline of Elberta Drive; and running thence S. 30° 24' E. 155.91 feet; thence N. 89° 09' W. paralleling said 1/4 Section line 120 feet to an old fence line designating the East line of LeRoy Snooks property; thence N. 10° 39' W. along said East line and old fence line 218.6 feet to the centerline of said Elberta Drive; said point being N. 61° W. 134 feet from the point of beginning; thence S. 61° E. 134 feet to the point of beginning. Subject to public road right of way over the Northerly 33 feet thereof.

FRED W. MALAN		LAND SURVEYOR	
205 VAN DUSEN AVE.		NUMBER 3441	
OCEAN CITY, N.J.		PHONE EX 4801	
PART N.E. 1/4 SEC. 29 T. 7N. R. 1W. 17			
REQ. BY ANGUS BLAYLOCK			
DATE	6-23-62	SCALE	1"=30'
FILE NO.	A17-358		

17

SEC. 29

T. 7N. R. 1W.

1416.6'

N 61° W

SANDSTONE MEN.