


DEVELOPERS  
BELLMAN 1-11-82  
CHANDLER

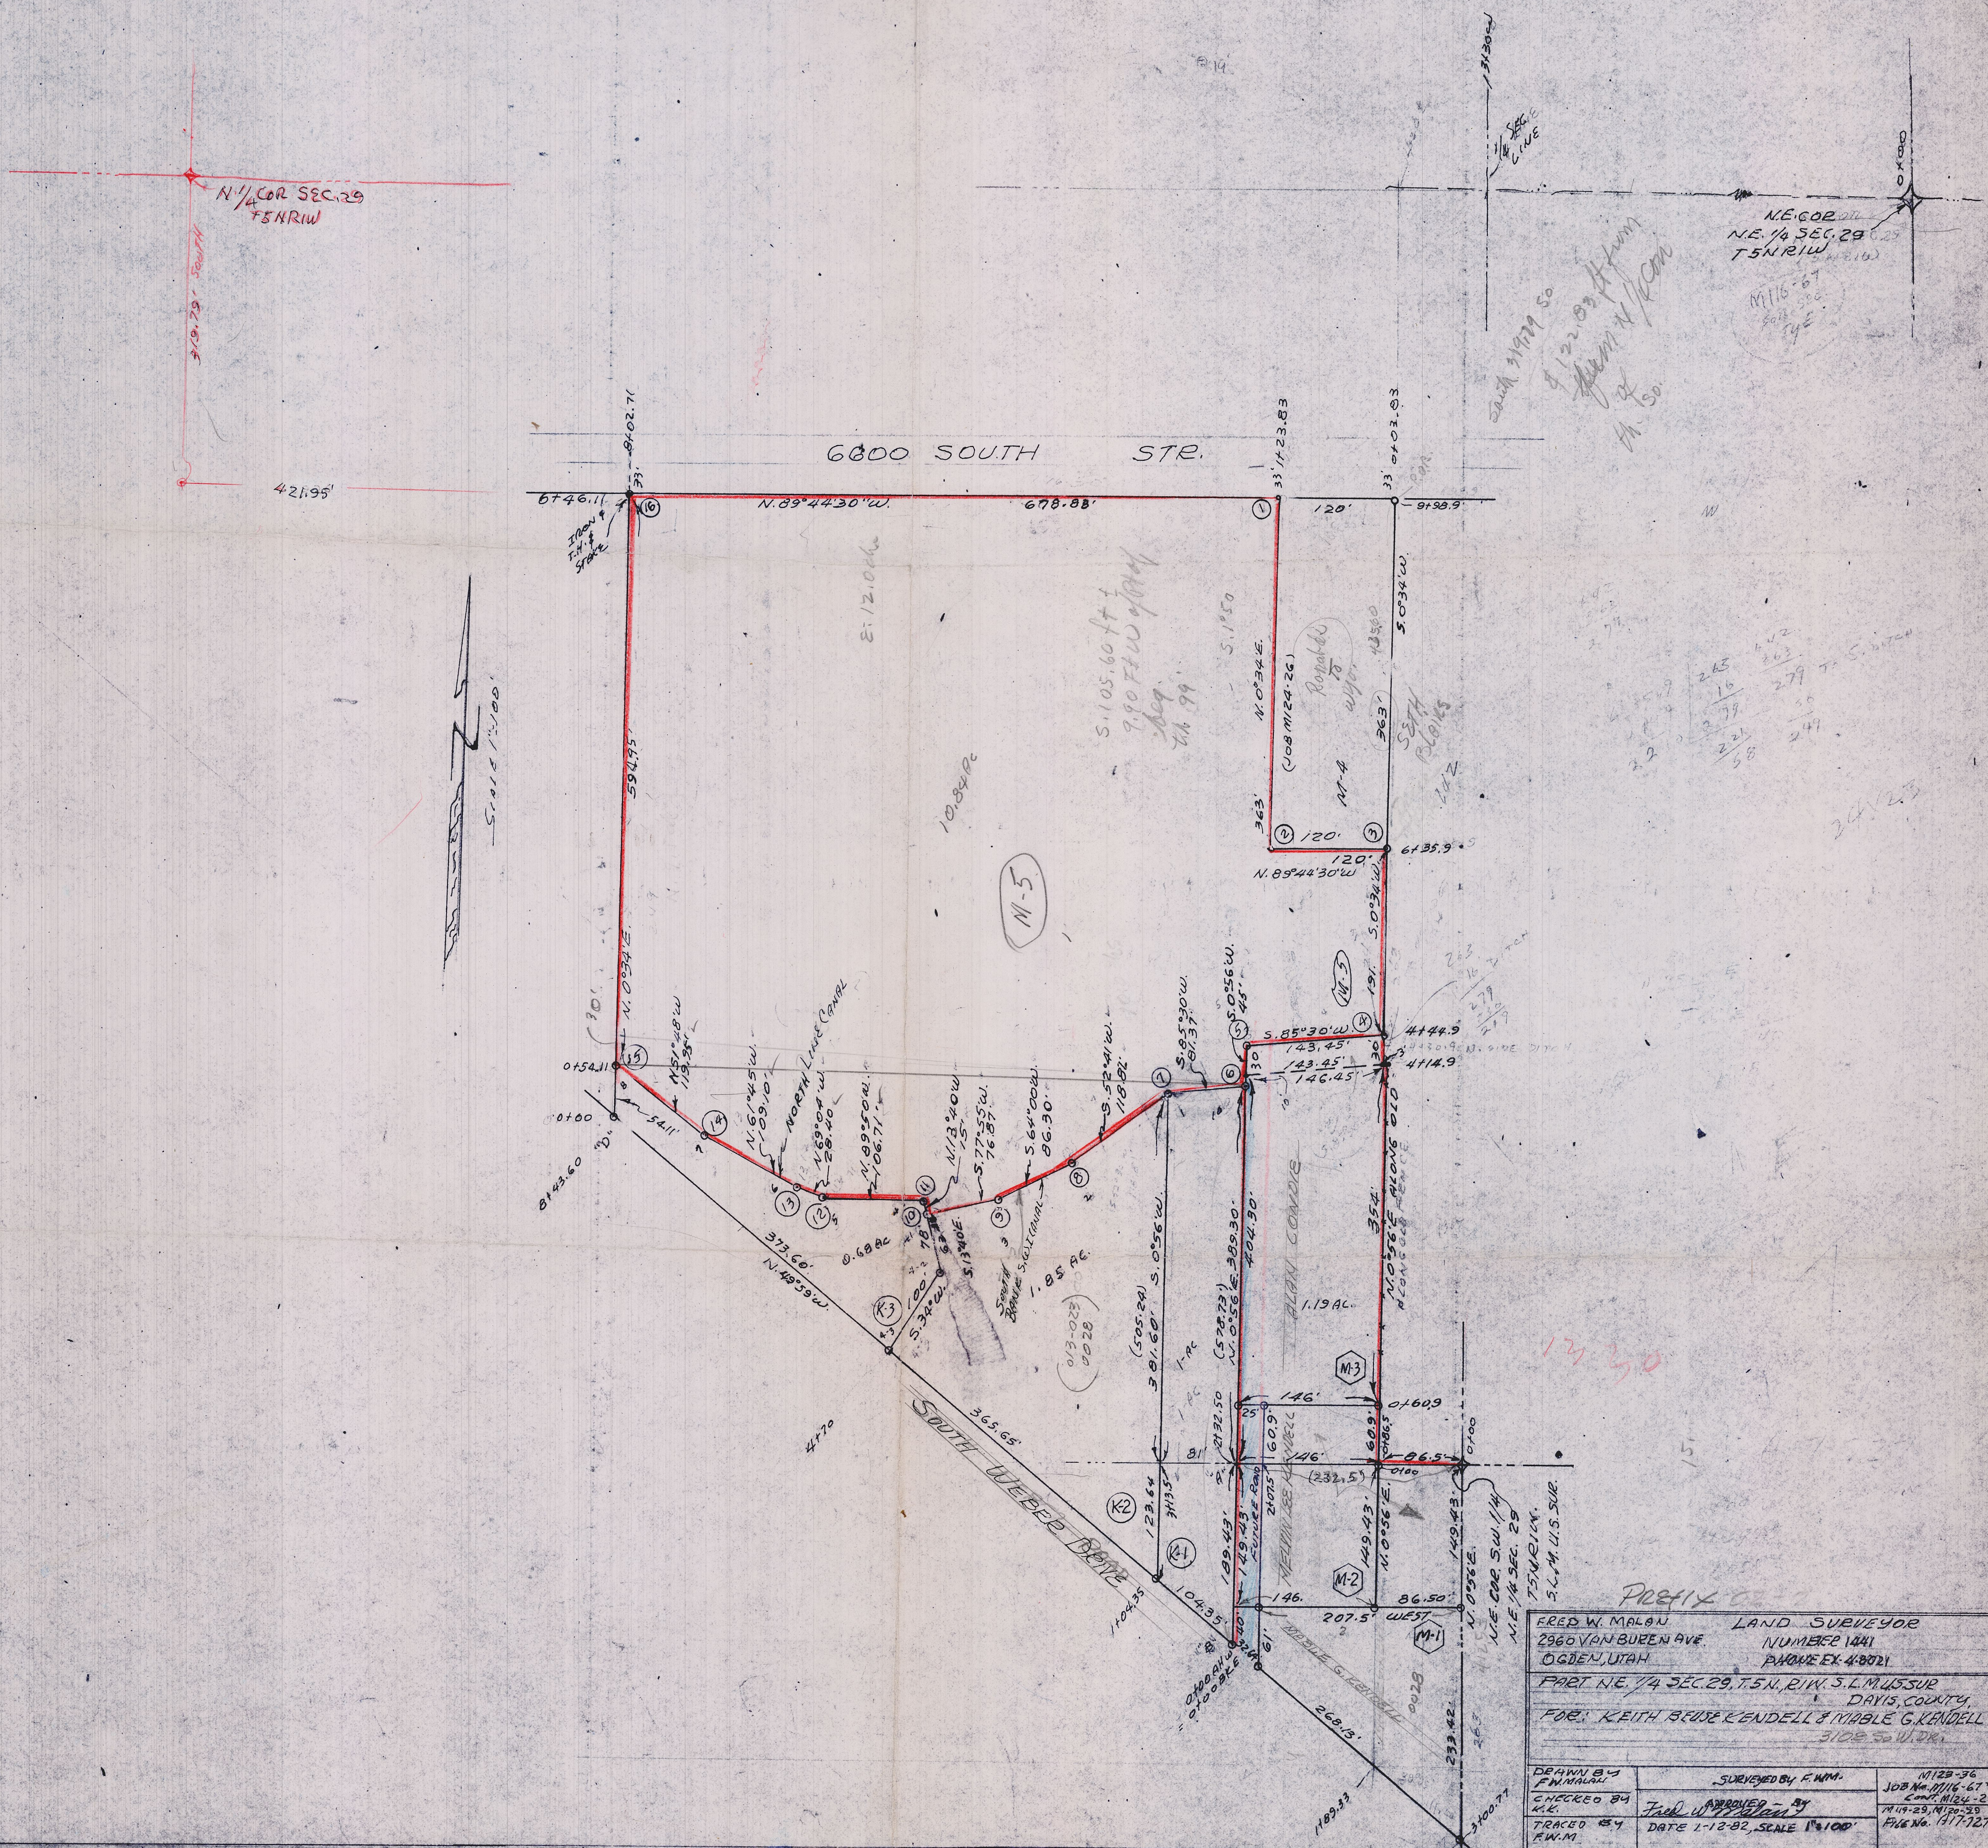

|                                                  |                             |                   |
|--------------------------------------------------|-----------------------------|-------------------|
| FRED W. MALON                                    |                             | LAND SURVEYOR     |
| 2960 VAN BUREN AVE.                              |                             | NUMBERS 1441      |
| OGDEN, UTAH                                      |                             | PHONE EX. 4-8021  |
| PART NE 1/4 SEC. 29, T.5N, R.1W, S.1M, U.S. SUR. |                             |                   |
| DAVIS COUNTY, UTAH                               |                             |                   |
| FOR: KEITH BEUSE KENDALL & MABLE G. KENDALL      |                             |                   |
| 3108 SW 1/4                                      |                             |                   |
| DRAWN BY<br>F.W.M.                               | SURVEYED BY<br>F.W.M.       | M128-36           |
| CHECKED BY<br>K.E.                               | APPROVED BY<br>F.W.M.       | JOB No. 1116-67   |
| TRACED BY<br>F.W.M.                              | DATE 1-12-82, SCALE 1"=100' | Comp. M124-26     |
| COMPLETED 5-22-82 JRL                            |                             | FILE No. 1117-127 |