


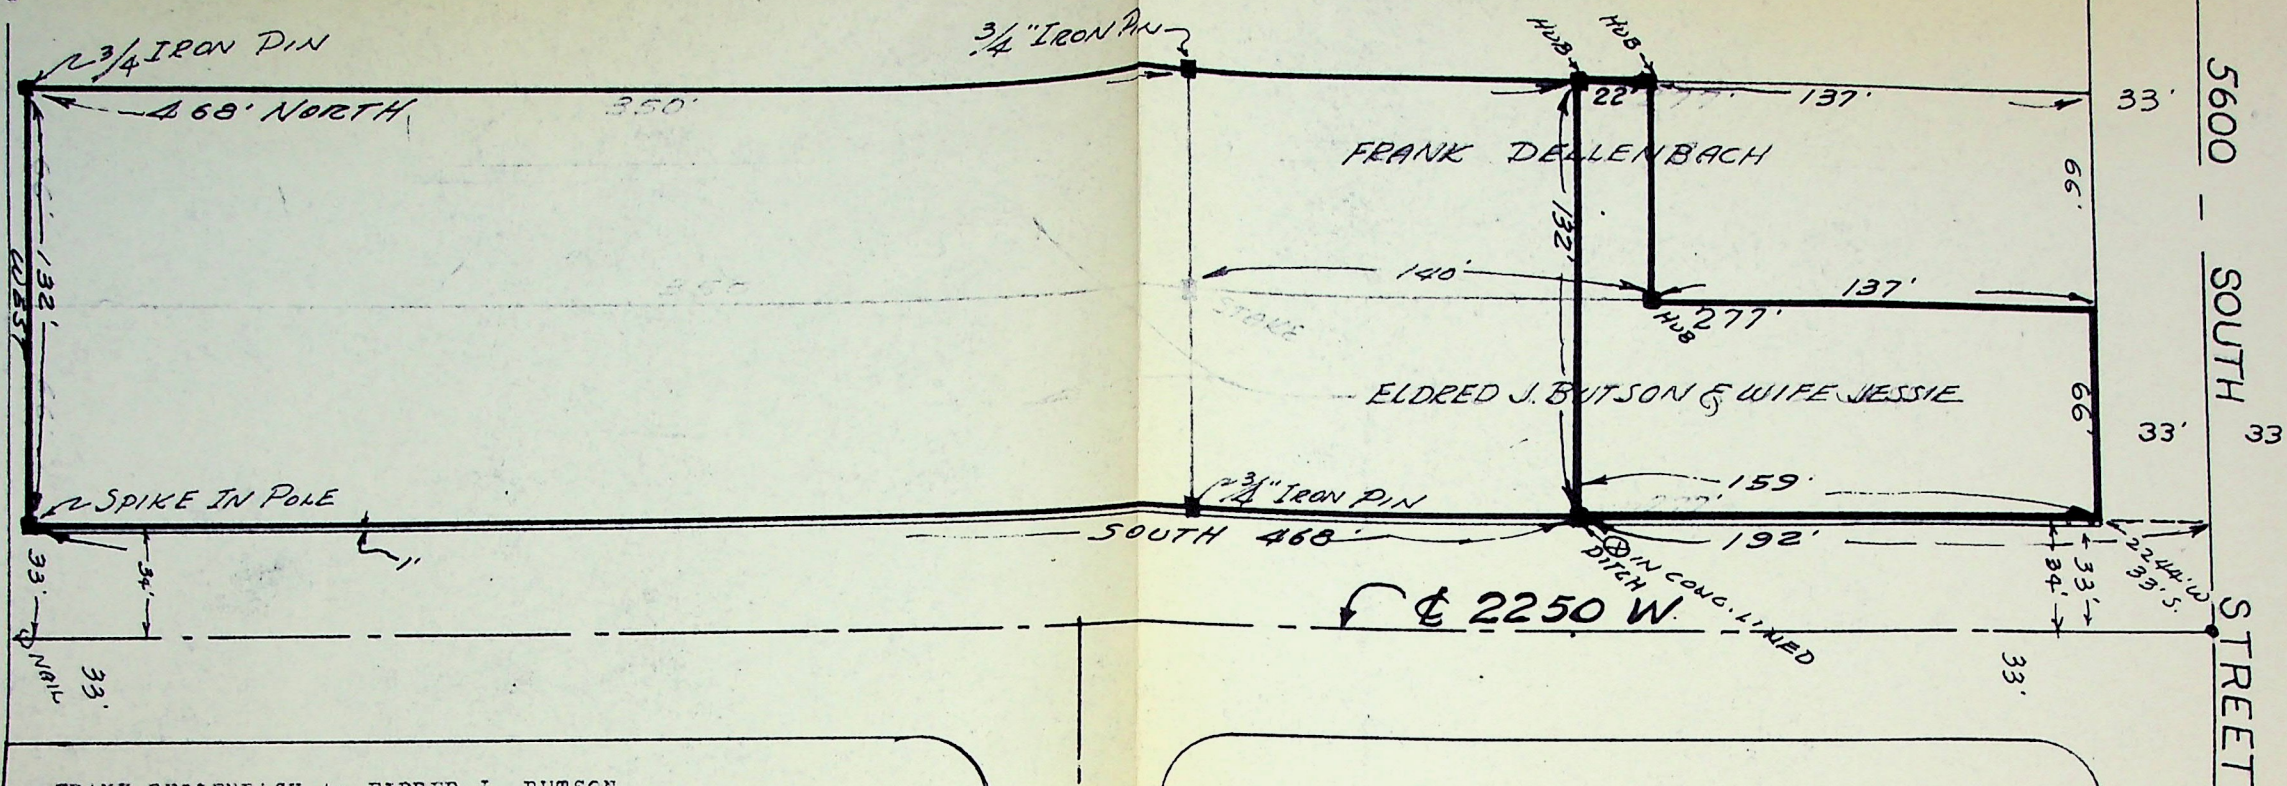

FRANK DELLENBACH to ELDRED J. BUTSON

Part of the N. E. $\frac{1}{4}$ of Sec. 23, T. 5 N., R. 2 W., S. 1. B. & M., U. S. Survey: Beginning at a point 2376 ft. West and 170 ft. South of the N. E. corner of said Sec. 23; thence South 140 ft.; thence East 66 ft.; thence North 140 ft.; thence West 66 ft. to the point of beginning.

ELDRED J. BUTSON to RAPP

Part of the N. E. $\frac{1}{4}$ of Sec. 23, T. 5 N., R. 2 W., S. 1. B. & M., U. S. Survey: Beginning at a point 2244 ft. West and 192 ft. South of the N. E. corner of said Sec. 23, and running thence South 468 ft.; thence West 132 ft.; thence North 468 ft.; thence East 132 ft. to the point of beginning.

SURVEYOR'S CERTIFICATE also PROPERTY DESCRIPTION


To whom it may concern, I, Fred W. Malan, a registered Engineer and Land Surveyor in the State of Utah License No 1441, do hereby certify that I have made a survey of the properties of Eldred J. Butson, and Wife Jessie, and that this plat has been drawn to the designated scale and is a true and correct representation of said survey and all other pertinent data on record in the offices of the Weber County Recorder, and Weber County Surveyor.

Eldred J. Butson, 2235 West 5600 South, Roy, Utah. Part of Northeast Quarter Section 23, T. 5 N., R. 2 W., S. 1. B. & M., U. S. Survey. Beginning 2244 feet West of Northeast Corner of said Section; thence South 660 feet; thence West 66 feet; thence North 660 feet; thence East 66 feet to beginning, except County Road. Also part of Northeast Quarter Section 23, beginning 2376 feet West and 310 feet South of Northeast corner of said quarter Section; thence South 350 feet; thence East 66 feet; thence North 350 feet; thence West 66 feet to beginning.

Requested by Eldred J. Butson, Roy, Utah
and
Frank Dellenbach, Roy, Utah

Signed this 13 day of April, 1957

Fred W. Malan
Fred W. Malan,
2960 Van Buren Avenue
Ogden, Utah

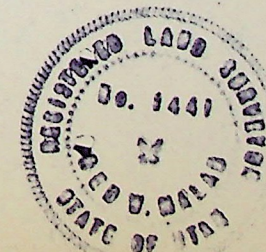

A-17-99