


Scale: 1" = 200'

179 60  
18 24  
179 60

60 30 24  
179 24 40

2928  
8102  
9030

Sec 23

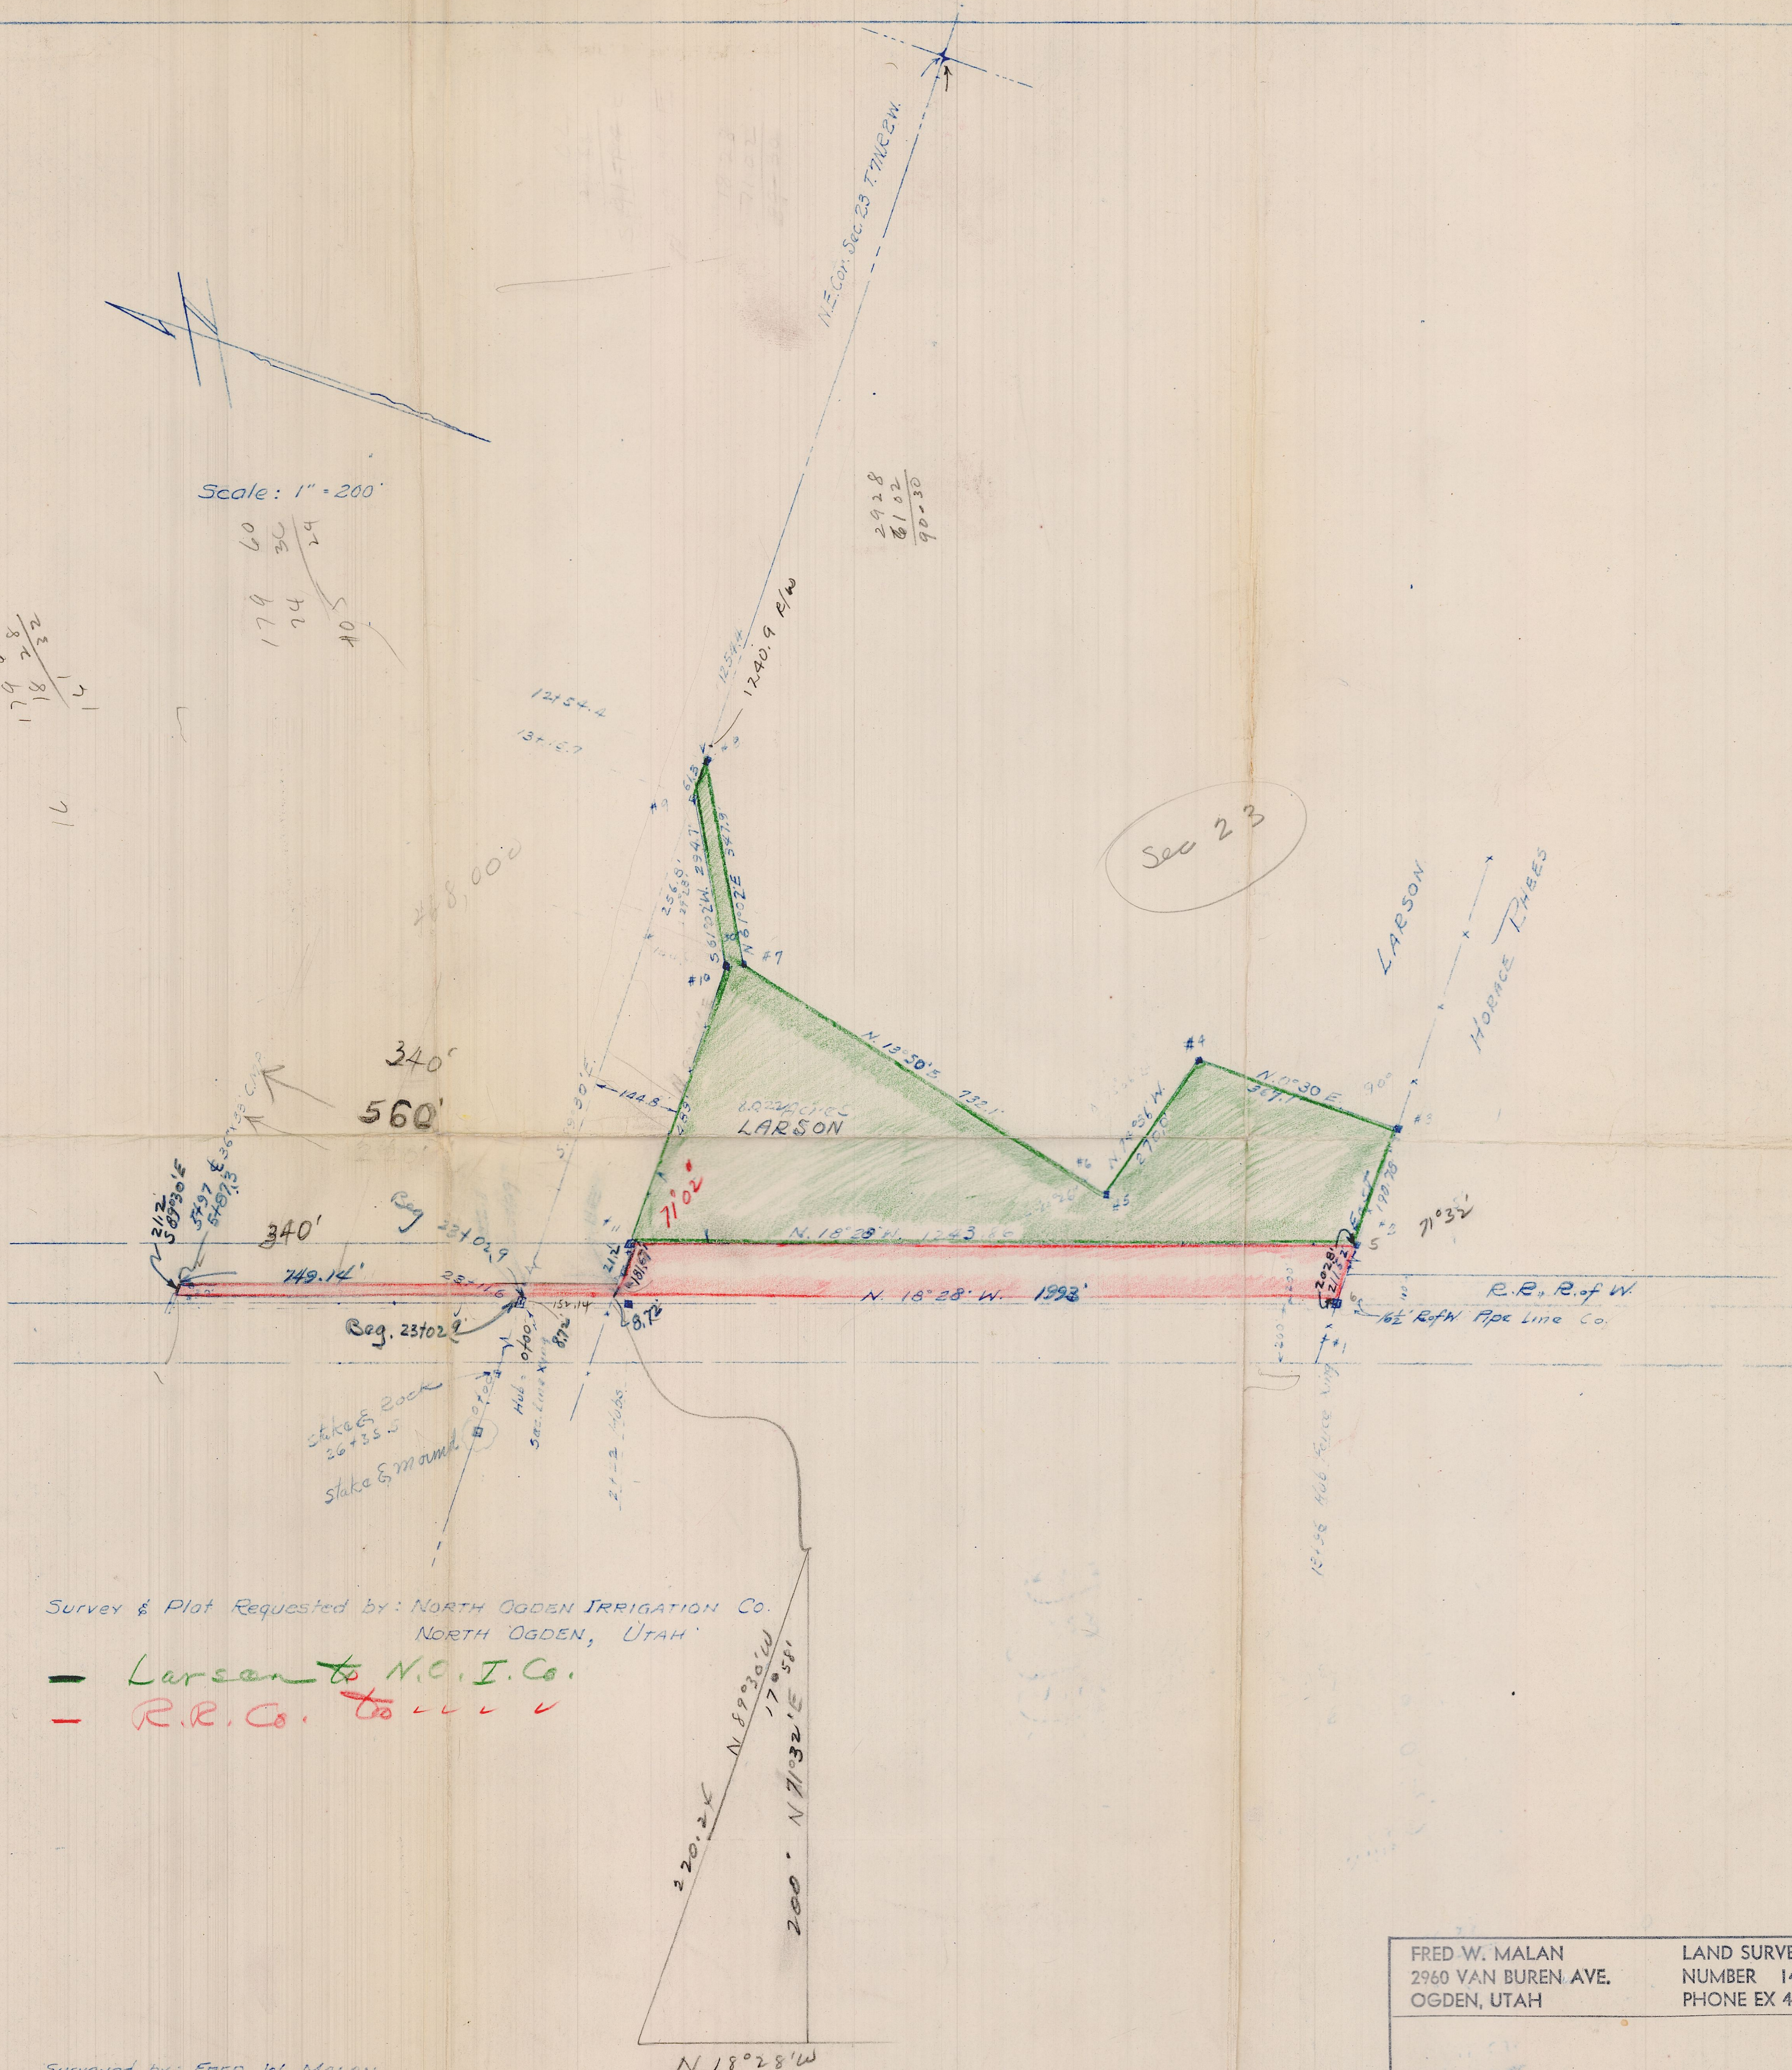

Survey & Plat Requested by: NORTH OGDEN IRRIGATION CO.  
NORTH OGDEN, UTAH

— Larson to N.O.I. Co.  
— R.R. Co. to L.L.L.

Surveyed by: FRED W. MALAN  
2960 VAN BUREN AVE.  
OGDEN, UTAH  
October 1952

|                                                     |                     |                                                 |
|-----------------------------------------------------|---------------------|-------------------------------------------------|
| FRED W. MALAN<br>2960 VAN BUREN AVE.<br>OGDEN, UTAH |                     | LAND SURVEYOR<br>NUMBER 1441<br>PHONE EX 4-8021 |
| DRAWN BY: _____                                     | SURVEYED BY: _____  | JOB No. 23-138                                  |
| TRC'D BY: _____                                     | APPROVED — BY _____ | FILE No. 418-18                                 |
| CHK'D BY: _____                                     | DATE _____          | SCALE: _____                                    |