


CERTIFICATE OF SURVEY

OGDEN, UTAH, OCT. 15, 1952

I hereby certify that I made a survey of the premises described as, all of lots #3 and #4 and the North $\frac{1}{2}$ of lot #5, in Blk. 4 Nelson Park Add. to Ogden City, also the east 41.26 feet of Gramercy Ave. as Vacated, as shown in O.C. Plat Book Page 2703, and I have found the lines and marked them as shown on the Subjoined Plat.

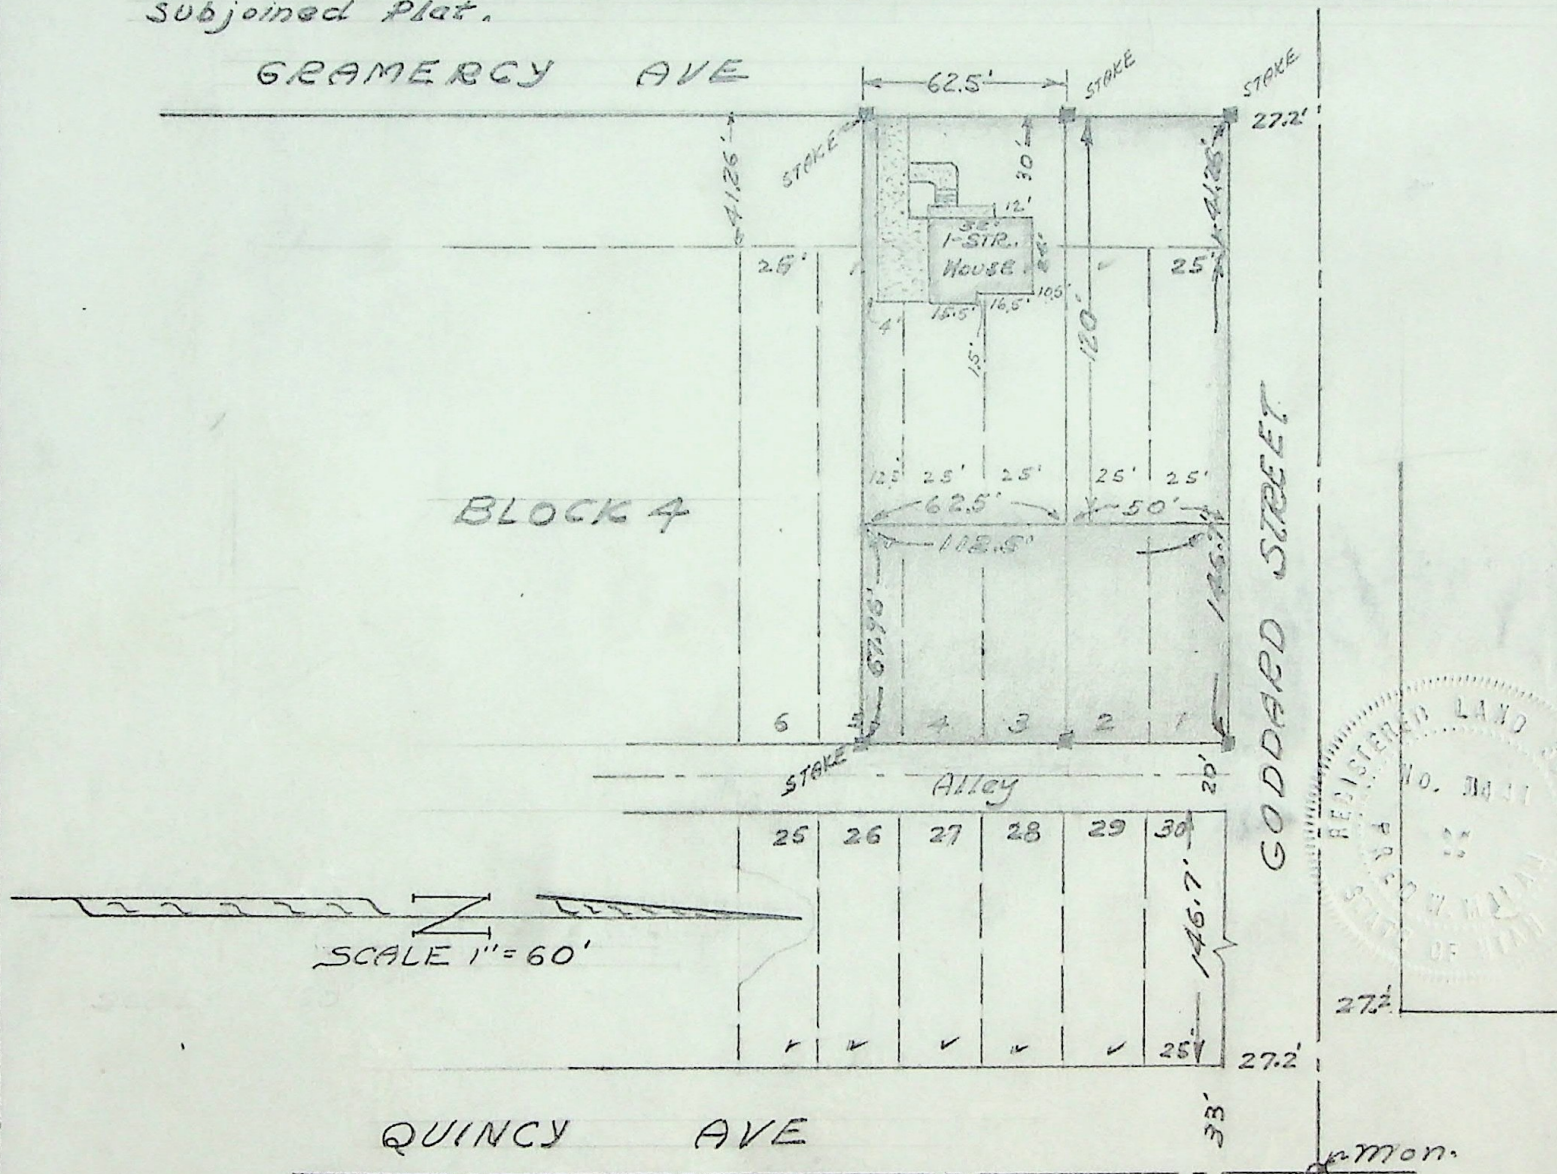

I further certify that the above plat correctly shows the true demarcations of the property surveyed and the improvements located thereon and their Position on the said property, this 15th day of Sept. 1955.

Survey Requested By Dorsor F. Eggington
3256 Gramercy Ave. Ogden, Utah

Fred W. Malan
Fred W. Malan Registered Land S. #1441
2960 Van Buren Ave. Ogden, Utah

House located on west 78.74 ft. of lots 3&4 the North $\frac{1}{2}$ of lot 5 in Blk. 4, Nelson Park Add. to Ogden City Utah. September 15th 1955.
PORTION TO BE RELIESED : The East 67.96 ft. of Lots 1,2,3,4 and North $\frac{1}{2}$ of Lot 5, Nelson Park Add. to Ogden City, Weber County, Utah.