
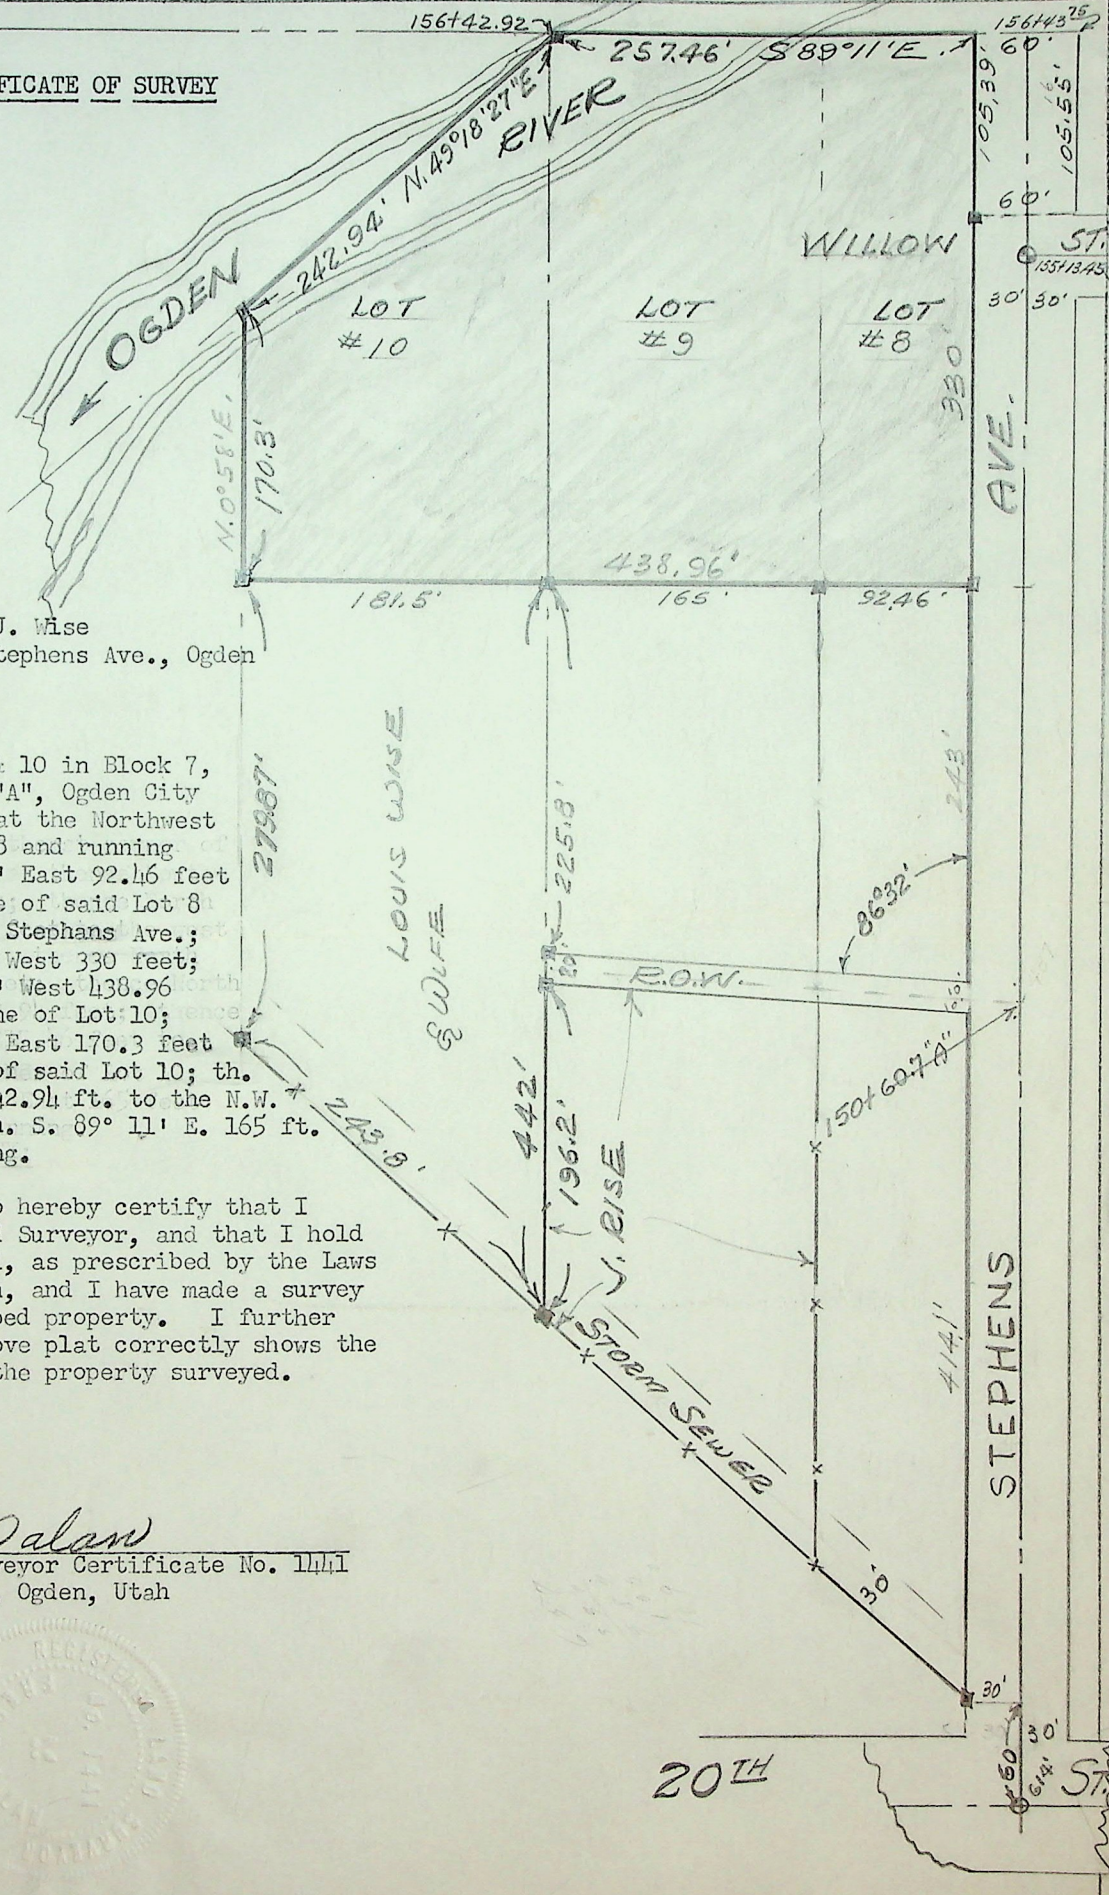


CERTIFICATE OF SURVEY

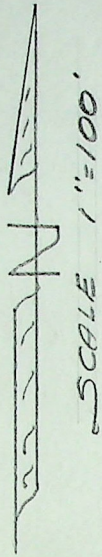

Requested by Louis J. Wise
1943 Stephens Ave., Ogden

Description:

Part of Lots 8, 9, & 10 in Block 7, Five (5) Acre Plat "A", Ogden City Survey: Beginning at the Northwest corner of said Lot 8 and running thence South 89° 11' East 92.46 feet along the North line of said Lot 8 to the West line of Stephens Ave.; thence South 0° 58' West 330 feet; thence North 89° 02' West 438.96 feet to the West line of Lot 10; thence North 0° 58' East 170.3 feet to the N.W. corner of said Lot 10; thence N. 49° 18' 27" E. 242.94 ft. to the N.W. corner of Lot 9; thence S. 89° 11' E. 165 ft. to point of beginning.

I, Fred W. Malan, do hereby certify that I am a Registered Land Surveyor, and that I hold Certificate No. 11441, as prescribed by the Laws of the State of Utah, and I have made a survey of the above described property. I further certify that the above plat correctly shows the true dimensions of the property surveyed.

November 5, 1954

Fred W. Malan
Registered Land Surveyor Certificate No. 11441
2960 Van Buren Ave., Ogden, Utah

Job No. 22-250

