


CERTIFICATE OF SURVEY

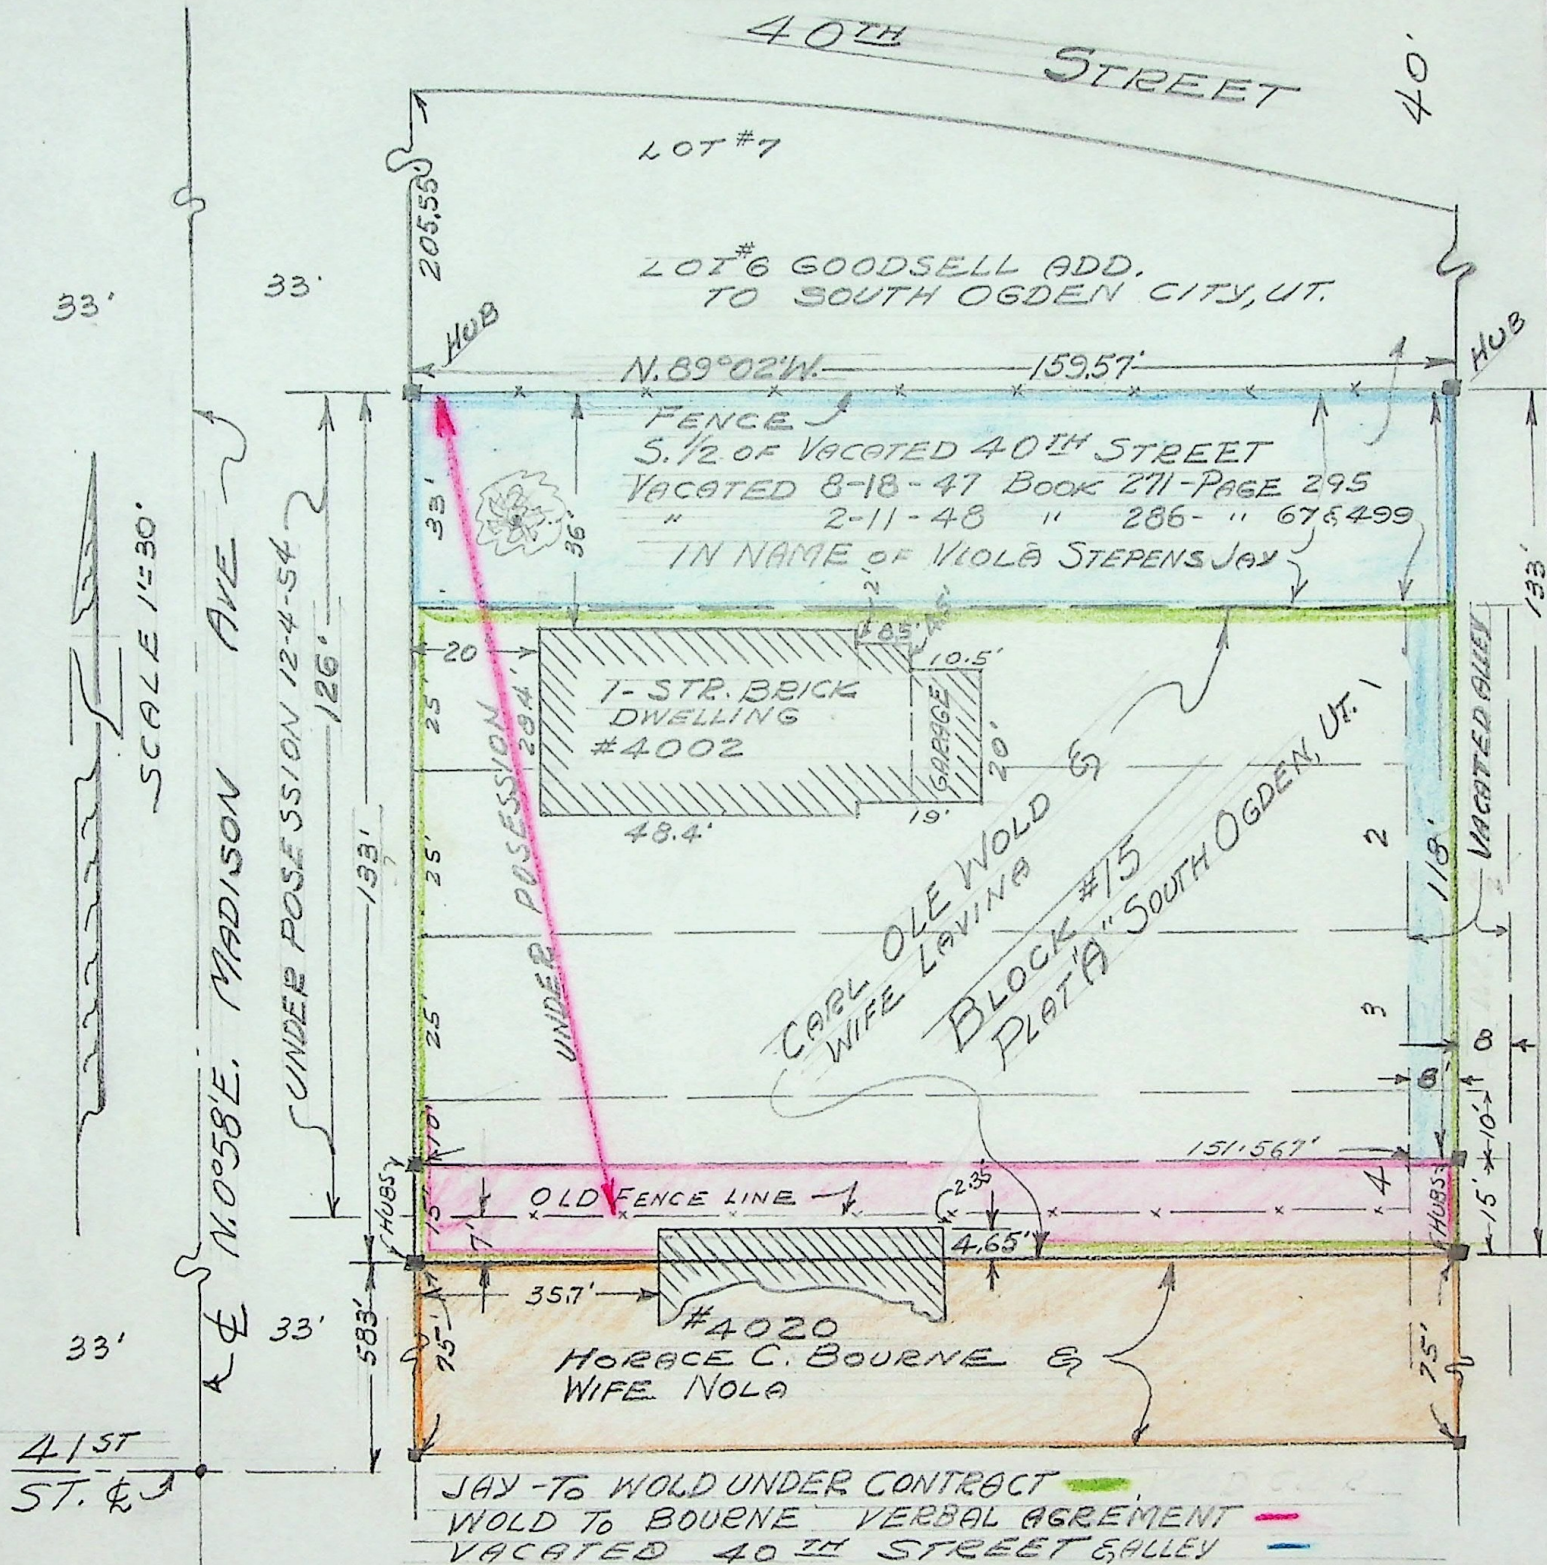

This is to certify that I, Fred W. Malan, a registered Land Surveyor in the State of Utah, License No. 11111, have surveyed the property of Horace W. Bourne and Carl Ole Wold & wife, Lavina, of South Ogden, Utah. Above Plat shows the location and dimensions of all buildings and fences in evidence this 4th day of December, 1954. The legal description of said Wold property is as follows:

Lots 1 to 4 inclusive, Block 15, South Ogden Plat A, South Ogden Town, Utah, and the adjoining 1/2 of vacated Street and Alley, Block 15, South Ogden Plat A.

Survey requested by Mrs. Carl O. Wold
4002 Madison Ave., Ogden, Utah

Fred W. Malan
Registered Land Surveyor No. 11111
2960 Van Buren Ave., Ogden, Utah

December 4, 1954
Job No. 22-263-190

