


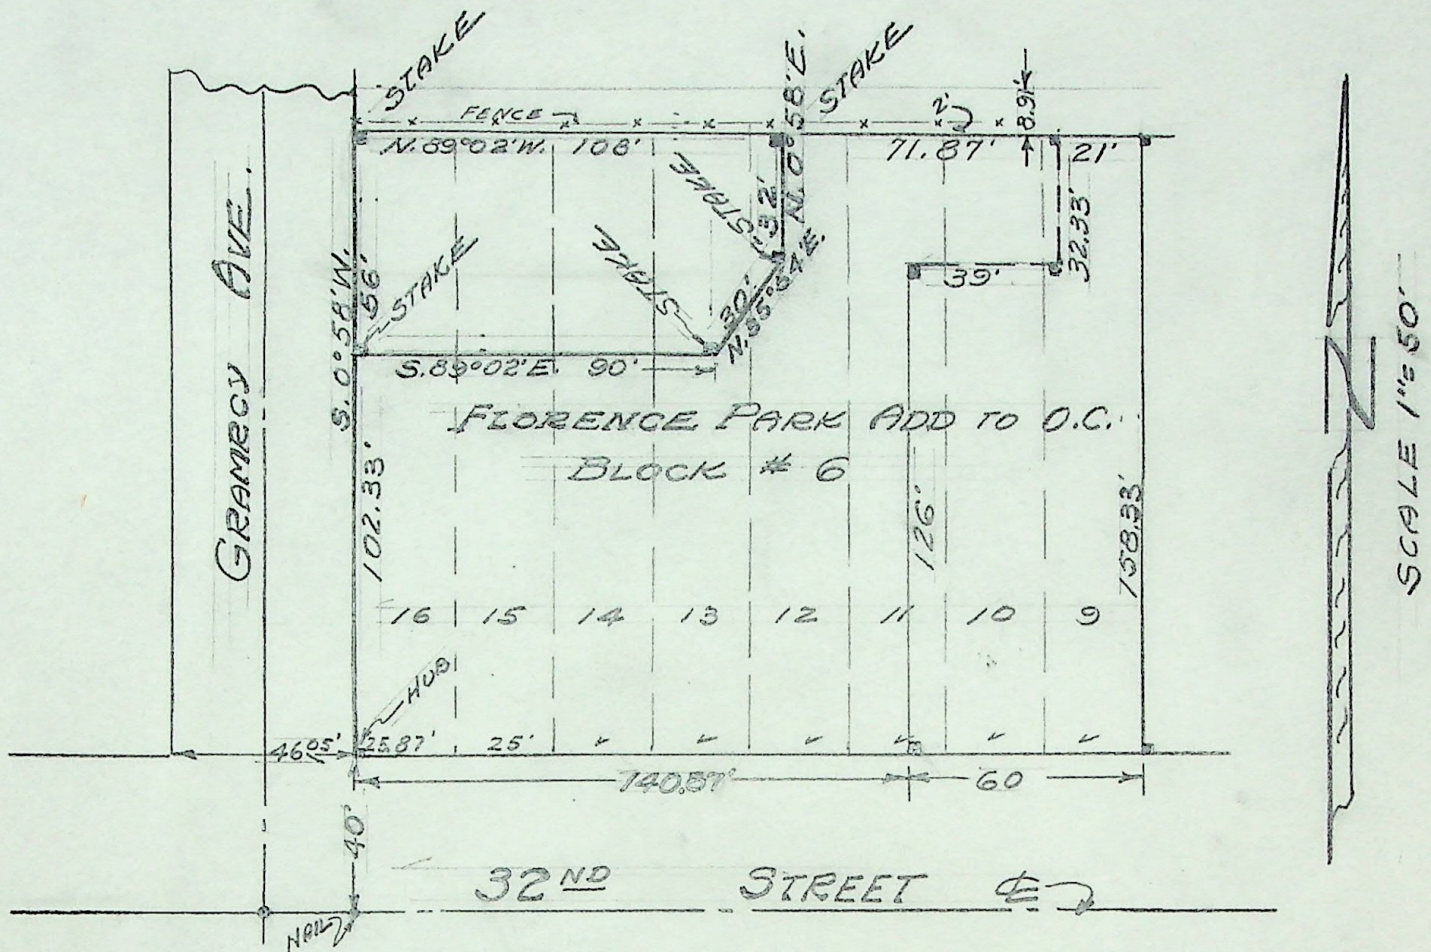

CERTIFICATE OF SURVEY

I, Fred W. Malan, do hereby certify that I am a Registered Land Surveyor, and that I hold Certificate No. 1441, as prescribed by the Laws of the State of Utah, and I have made a survey of the following described property: Part of lots 12, 13, 14, 15, and 16 of Block #6 Florence Park Add. to Ogden City, Weber County Utah. More particularly described as follows; Beginning at the N. W. cor. of said lot 16, thence S. 0° 58' W. 56 ft.; thence S. 89° 02' E. 90 ft.; thence N. 35° 54' E. 30 ft.; thence N. 0° 58' E. 32 ft.; thence N. 89° 02' W. 108 ft. along the northerly line of said lots to the point of beginning.

I further certify that the above plat correctly shows the true dimensions of the property surveyed, that there are no improvements on said property and that no improvements, fences, or eaves of adjoining properties encroach upon said property.

Survey Requested By:--

John Stettler, Jr.

708-8th Street

Survey for Delmar H. Dickson

842-32nd Street

Ogden, Utah

Certificate of Survey for;

Federal Building & Loan

24+ - Wash. Ave.

% VAL

1/17/55

Fred W. Malan

Registered Land Surveyer Certificate No. 1441

Job No. 22-271, see 22-163



271