


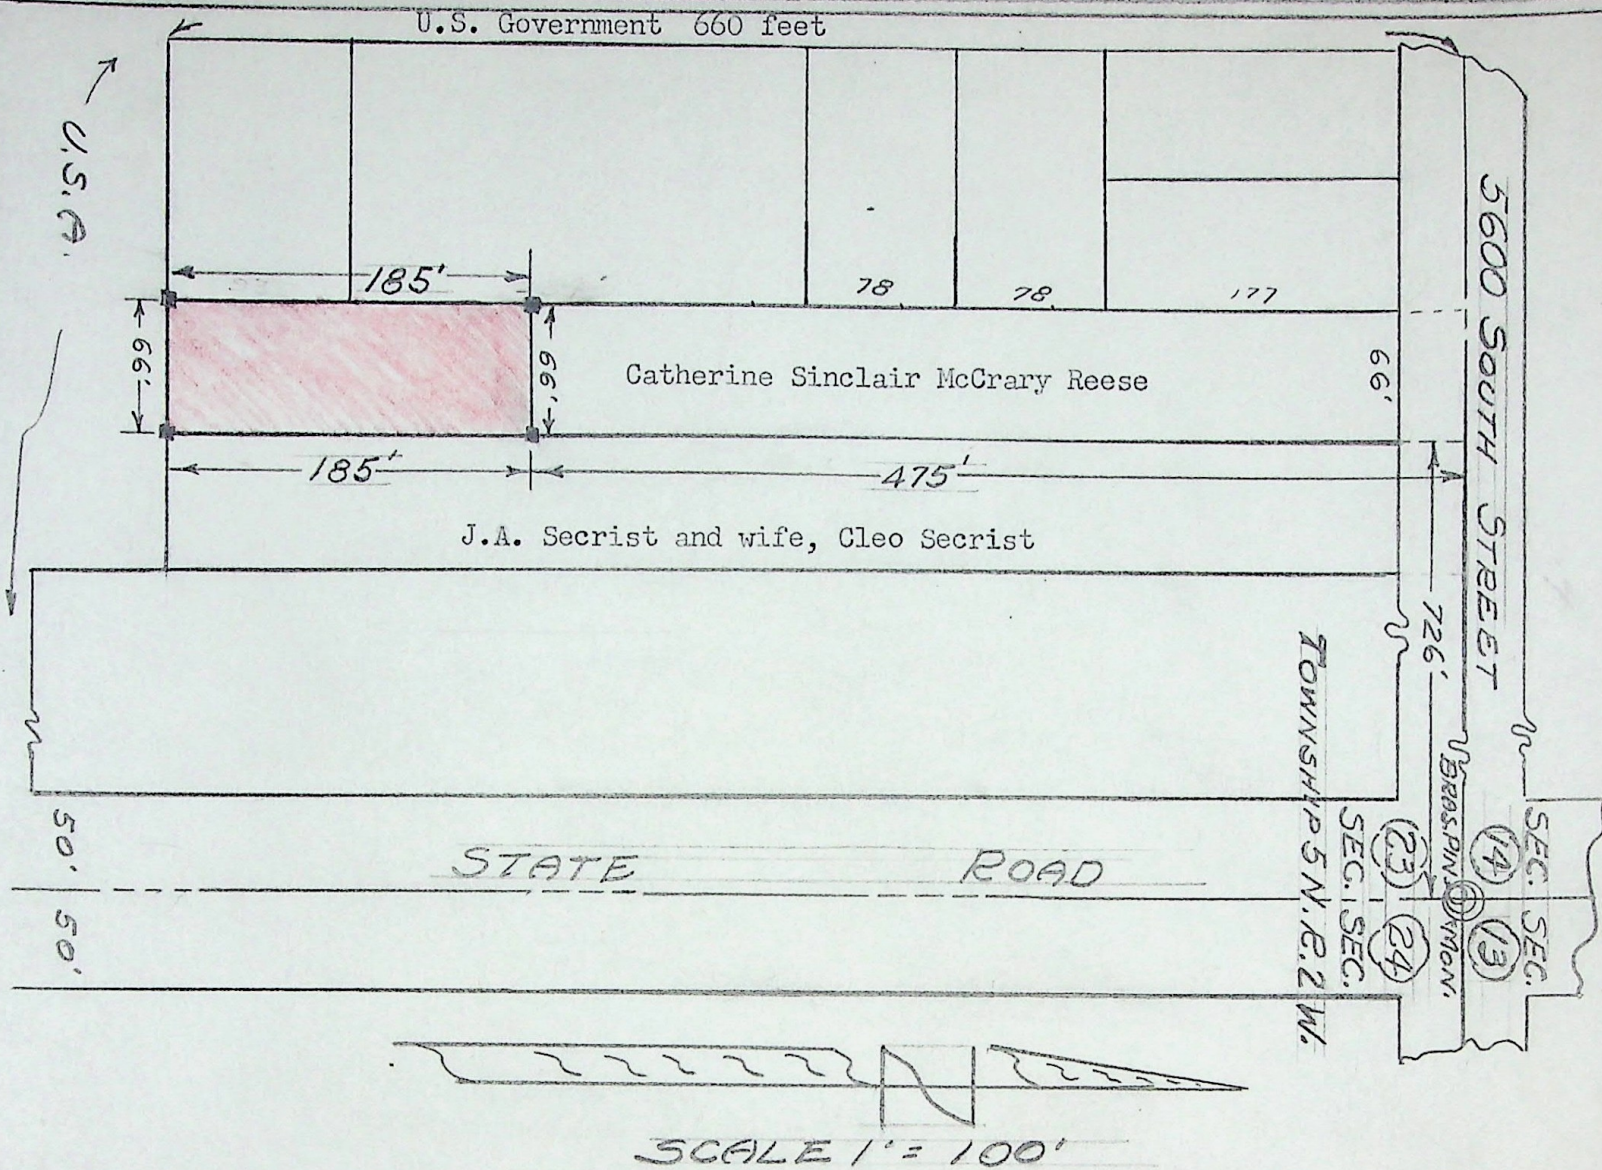

CERTIFICATE OF SURVEY

I, Fred W. Malan, Registered Land Surveyor of Utah, License No. 1441, do hereby certify that I have this day made a survey of the premises described below, and that I have found the lines and marked them as shown on the subjoined plat.

Part of the Northeast $\frac{1}{4}$ of Section 23, Township 5 North, Range 2 West, Salt Lake Base & Meridian, United States Survey: Beginning at a point 726 feet West and 475 feet South of the Northeast corner of said Section 23, and running thence South 185 feet to Grantor's South property line; thence West 66 feet; thence North 185 feet; thence East 66 feet to the point of beginning.

October 28, 1954.
Survey requested by Catherine Reese
2007 West 5600 South, Roy, Utah

Fred W. Malan
Land Surveyor, Certificate No. 1441
2960 Van Buren Ave., Ogden, Utah

For J.A. Secrist, Roy, Utah

Job No. 24-29

