


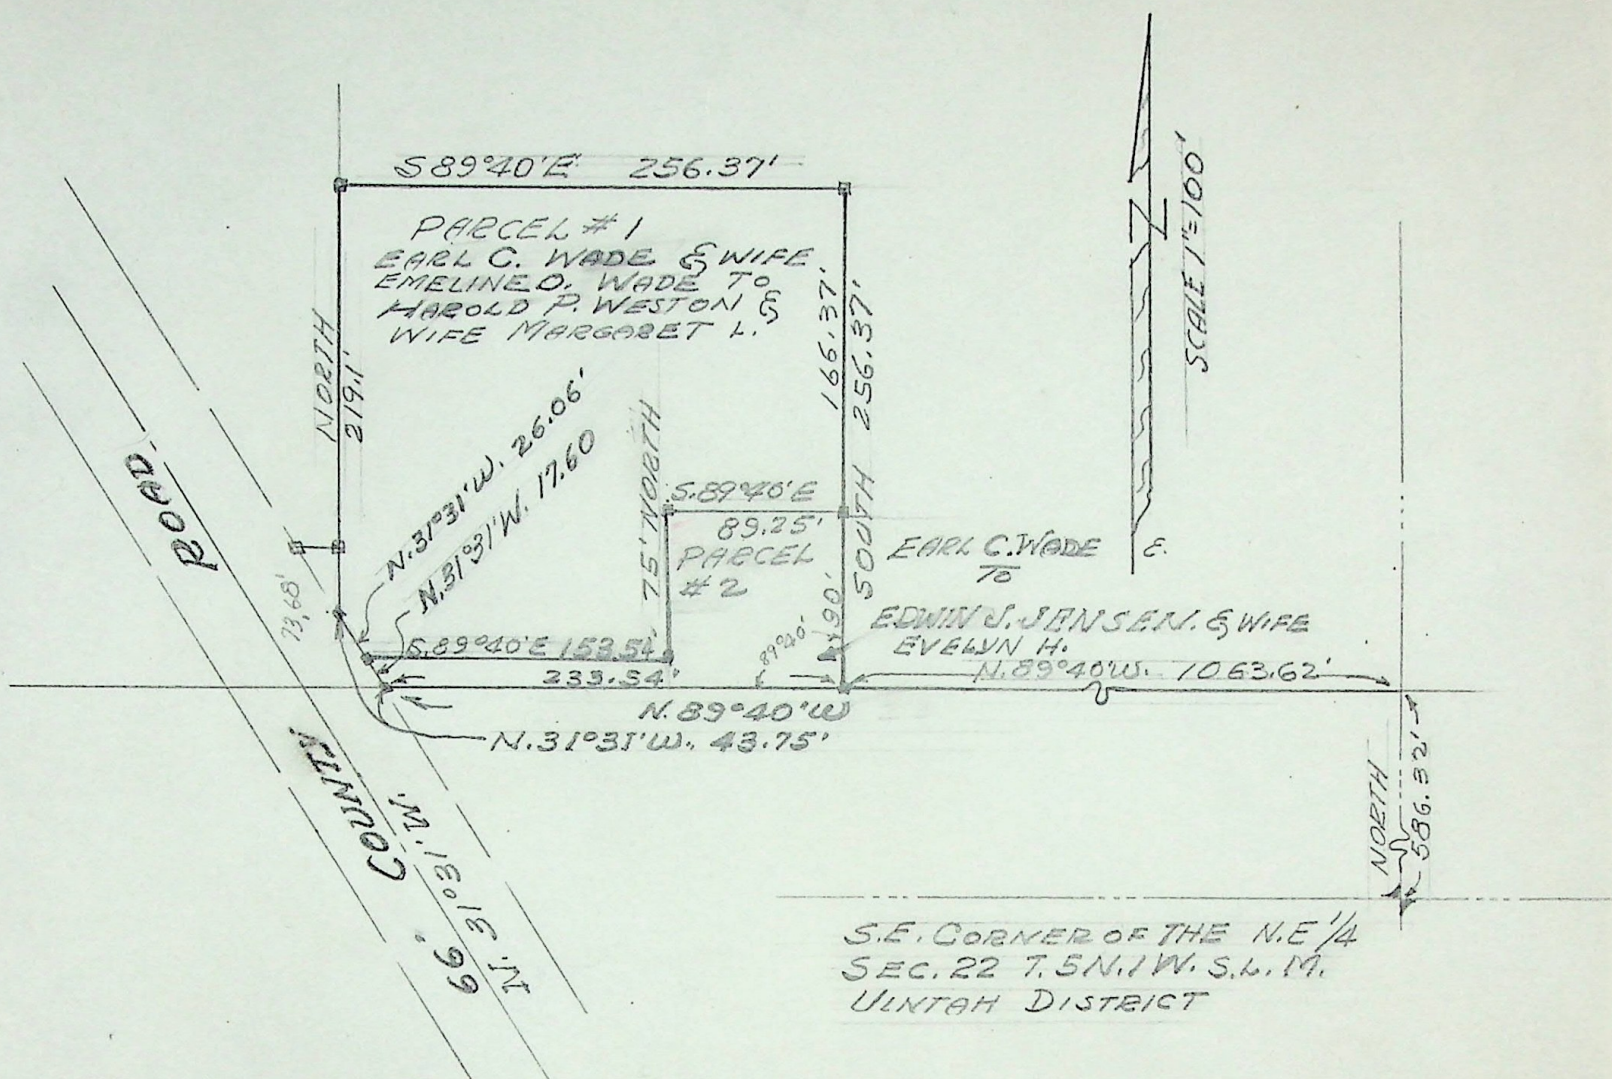

CERTIFICATE OF SURVEY

I, FRED W. MALAN, do hereby certify that I am a Registered Land Surveyor and that I hold Certificate No 1141, as prescribed by the Laws of the State of Utah, and I have made a survey of the following described properties:

Parcel # 1: Part of the N.E. $\frac{1}{4}$ of Sec. 22, Township 5 North, Range 1 West, S. L. B. & M., U. S. Survey: Beginning at a point 676.32 ft. North along the Section line and 1063.62 ft. North 89° 40' West from the S.E. Corner of said N.E. $\frac{1}{4}$, and running thence North 89° 40' West 89.25 ft.; thence South 75 feet; thence North 89° 40' West 153.54 ft. to the Easterly line of County Road; thence North 31° 31' West 26.06 ft. to the West line of said N.E. $\frac{1}{4}$; thence North along said line 219.1 ft.; thence South 89° 40' East 256.37 ft. to a point North, parallel with the Sec. line from beginning; thence South 166.37 ft. to the point of beginning.

Parcel # 2: Part of the N.E. $\frac{1}{4}$ of Sec. 22, Township 5 North, Range 1 West, S. L. B. & M., U. S. Survey: Beginning at a point N. 586.32 ft. along the Sec. line and N. 89° 40' W. 1063.62 ft. from the S.E. corner of said $\frac{1}{4}$ Sec. and running thence N. 89° 40' W. 233.54 ft. to the Easterly line of County Road; thence N. 31° 31' W. 17.60 ft. along said road; thence S. 89° 40' E. 153.54 ft.; thence N. 75 ft.; thence S. 89° 40' E. 89.25 ft.; thence S. 90 ft. to the point of beginning.

Survey requested by Earl Wade
November 11, 1955
Job No. 25-146

Fred W. Malan
Registered Land Surveyor, No. 1141

% Mr. Vern Crockett, Abstractor