


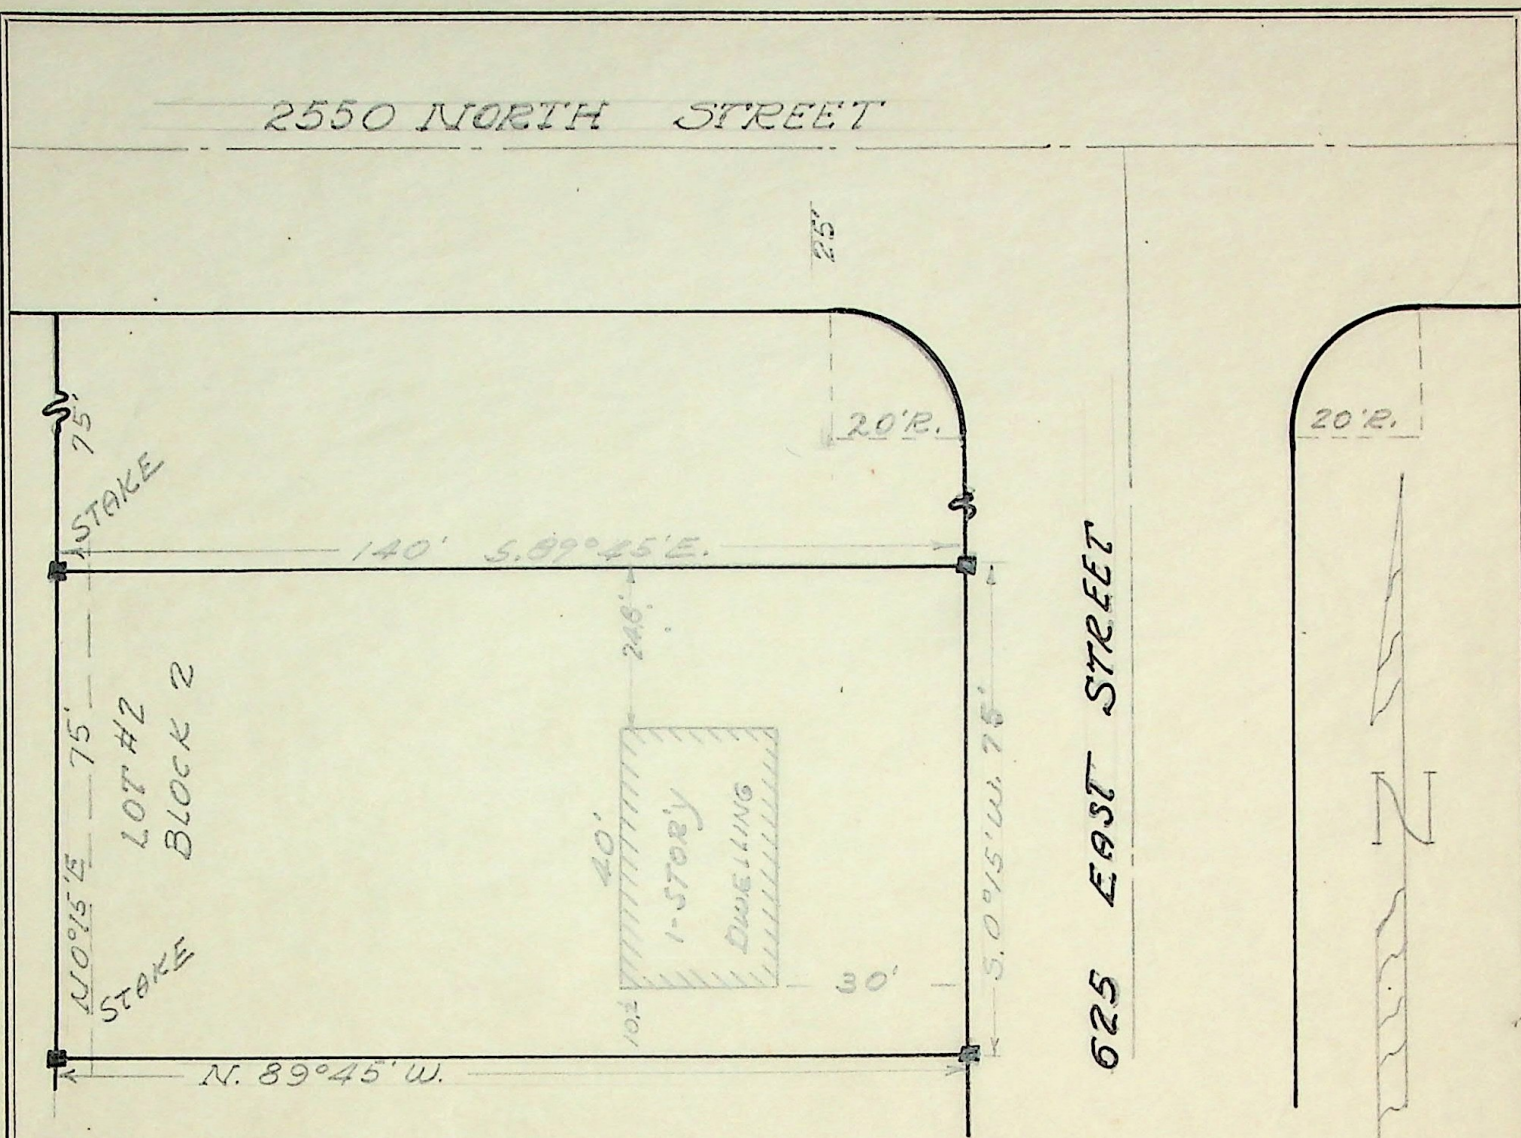

SURVEYOR'S CERTIFICATE

I, FRED W. MALAN, do hereby certify that I am a Registered Land Surveyor, and that I hold Certificate No. 1141, as prescribed by the Laws of the State of Utah, and I have made a survey of the following described property: Lot 2, Block 2, SIMMONS SUB-DIVISION, North Ogden, Weber County, Utah, situated in the Northwest $\frac{1}{4}$ of Section 33, Township 7 North, Range 1 West, Salt Lake Base & Meridian, U. S. Survey.

I further certify that the above plat correctly shows the true dimensions of the property surveyed and of the improvements located thereon and their position on the said property: and further that none of the improvements on the above described premises encroach upon adjoining properties, and that no improvements, fences, or eaves of adjoining properties encroach upon the above described property and that there are no violations of the building restriction or zoning ordinances, except as shown and designated on the plat.

Scale: 1" = 30'

December 15, 1955
Date

Fred W. Malan
Registered Land Surveyor Certificate No. 1141

Job No. 25-201

House No. 2525 N. - 625 E. STREET

Requested by First Security Bank of Ogden, Utah

Lester Garner, Contractor