


CERTIFICATE OF SURVEY

Ogden, Utah, April 30, 1955

I, Fred W. Malan, Registered Land Surveyor, Certificate No. 1441, do hereby certify that I have this day made a survey of the following described property:

PARCEL # I: A part of Block 1, JANE BLACKBURN'S SUBDIVISION and part of lot 29 of Block 13, FLORENCE PARK ADDITION to Ogden City. Beginning at a point 220.66 feet South 0° 58' West of the N.W. corner of said Block 1 and running thence South 89° 02' East 148.5 feet; thence South 0° 58' West 44 feet; thence South 42° 02' West 10.61 feet; thence North 89° 02' West 141.53 feet to the East line of Quincy Ave.; thence North 0° 58' East along the East line of Quincy Ave. 52 feet to the point of beginning.

PARCEL # II: A part of Block 1, JANE BLACKBURN'S SUBDIVISION and part of lots 27, 28 and 29 in Block 13, FLORENCE PARK ADDITION To Ogden City, Utah. Beginning at a point on the East line of Quincy Ave. 272.66 feet South 0° 58' West of the N.W. corner of said Block 1; thence South 0° 58' West 52.0 feet; thence South 89° 02' East 98.96 feet to the East line of said lot 27; thence North 28° East 8.47 feet to the N.W. corner of said lot 27; thence North 42° 01' East 58.95 feet; thence North 89° 02' West 141.53 feet to the point of beginning.

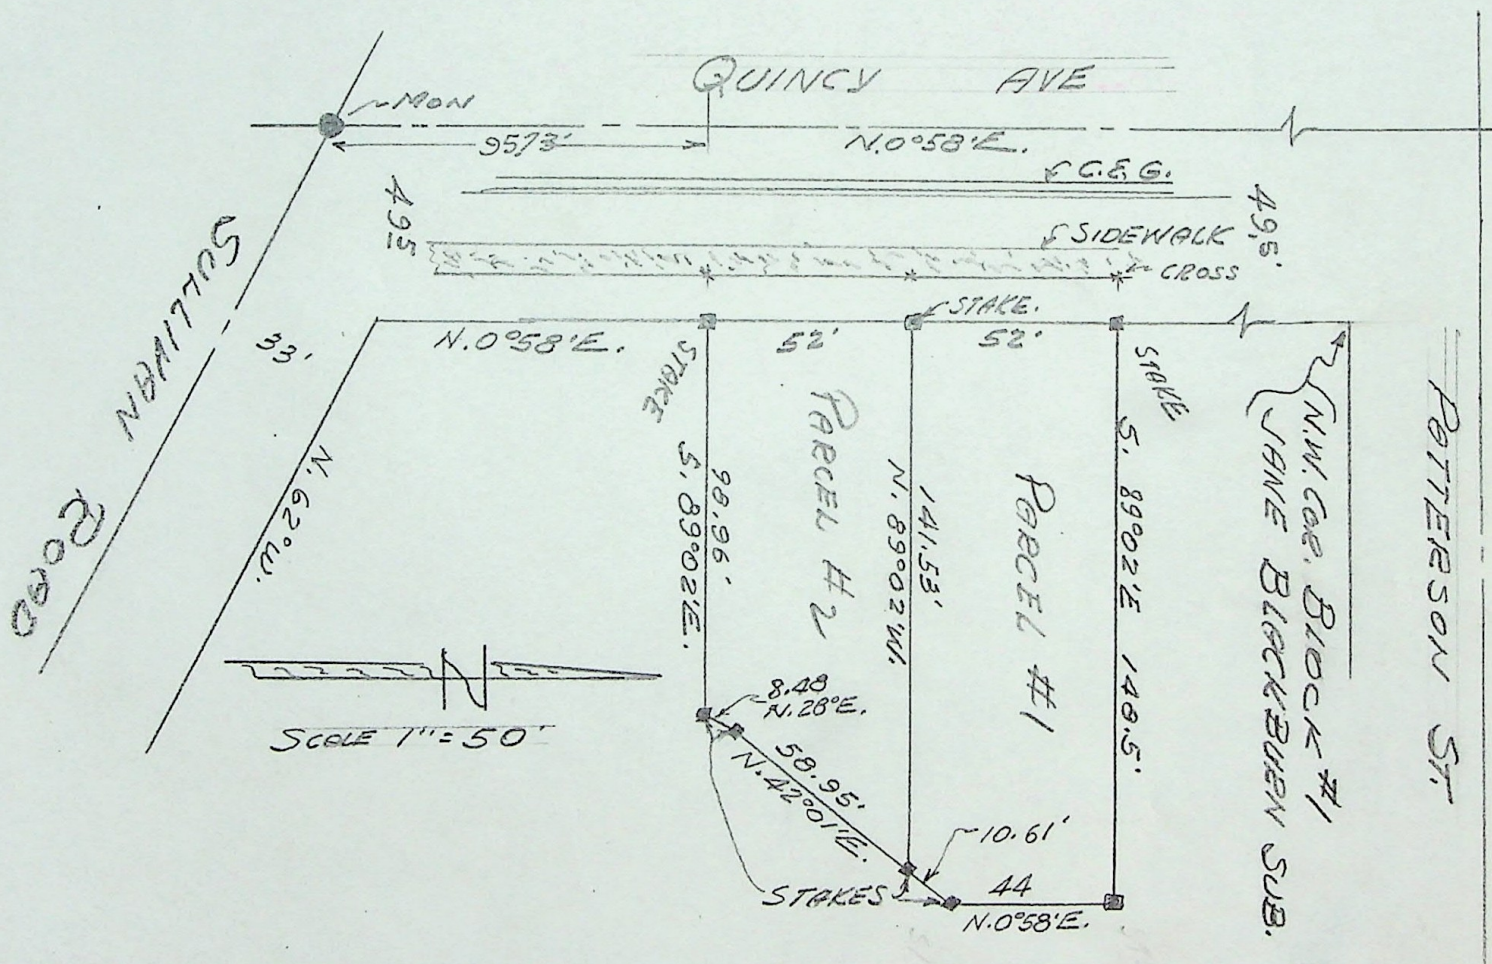

Survey Requested By John A. Oostyen, 3273 Quincy Ave. Ogden, Ut
 Surveyed by Fred W. Malan, 2960 Van Buren Ave., Ogden, Utah
 Job # 25-22

Fred W. Malan
 Land Surveyor, Certificate # 1441

