


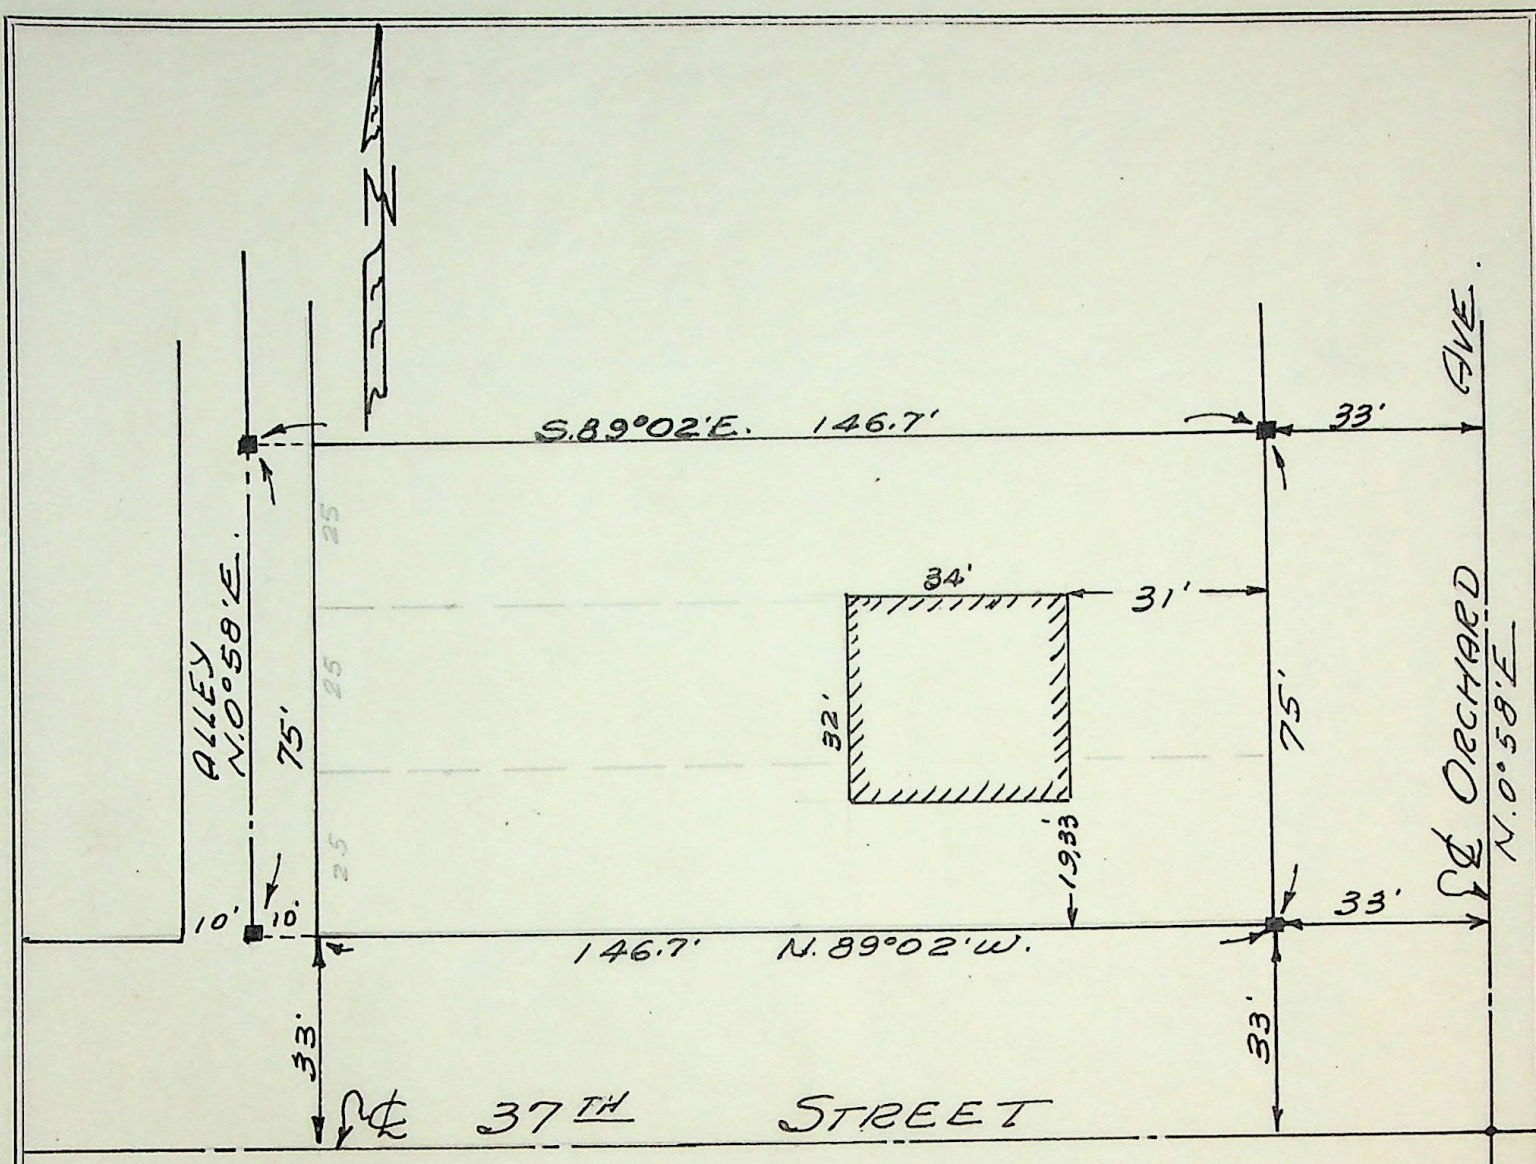

SURVEYOR'S CERTIFICATE

I, FRED W. MALAN, do hereby certify that I am a Registered Land Surveyor, and that I hold Certificate No. 1141, as prescribed by the Laws of the State of Utah, and I have made a survey of the following described property:

All of Lot 27, 28, and 29, LAKEVIEW ADDITION to Ogden City, Utah.

I further certify that the above plat correctly shows the true dimensions of the property surveyed and of the improvements located thereon and their position on the said property: and further that none of the improvements on the above described premises encroach upon adjoining properties, and that no improvements, fences, or eaves of adjoining properties encroach upon the above described property and that there are no violations of the building restriction or zoning ordinances, except as shown and designated on the plat.

Scale: 1" = 30'

February 18, 1956

Date

Job No. 25-232

Fred W. Malan

Registered Land Surveyor Certificate No. 1141

House No. 3699 Orchard Ave., Ogden, Utah
Leland Law

