


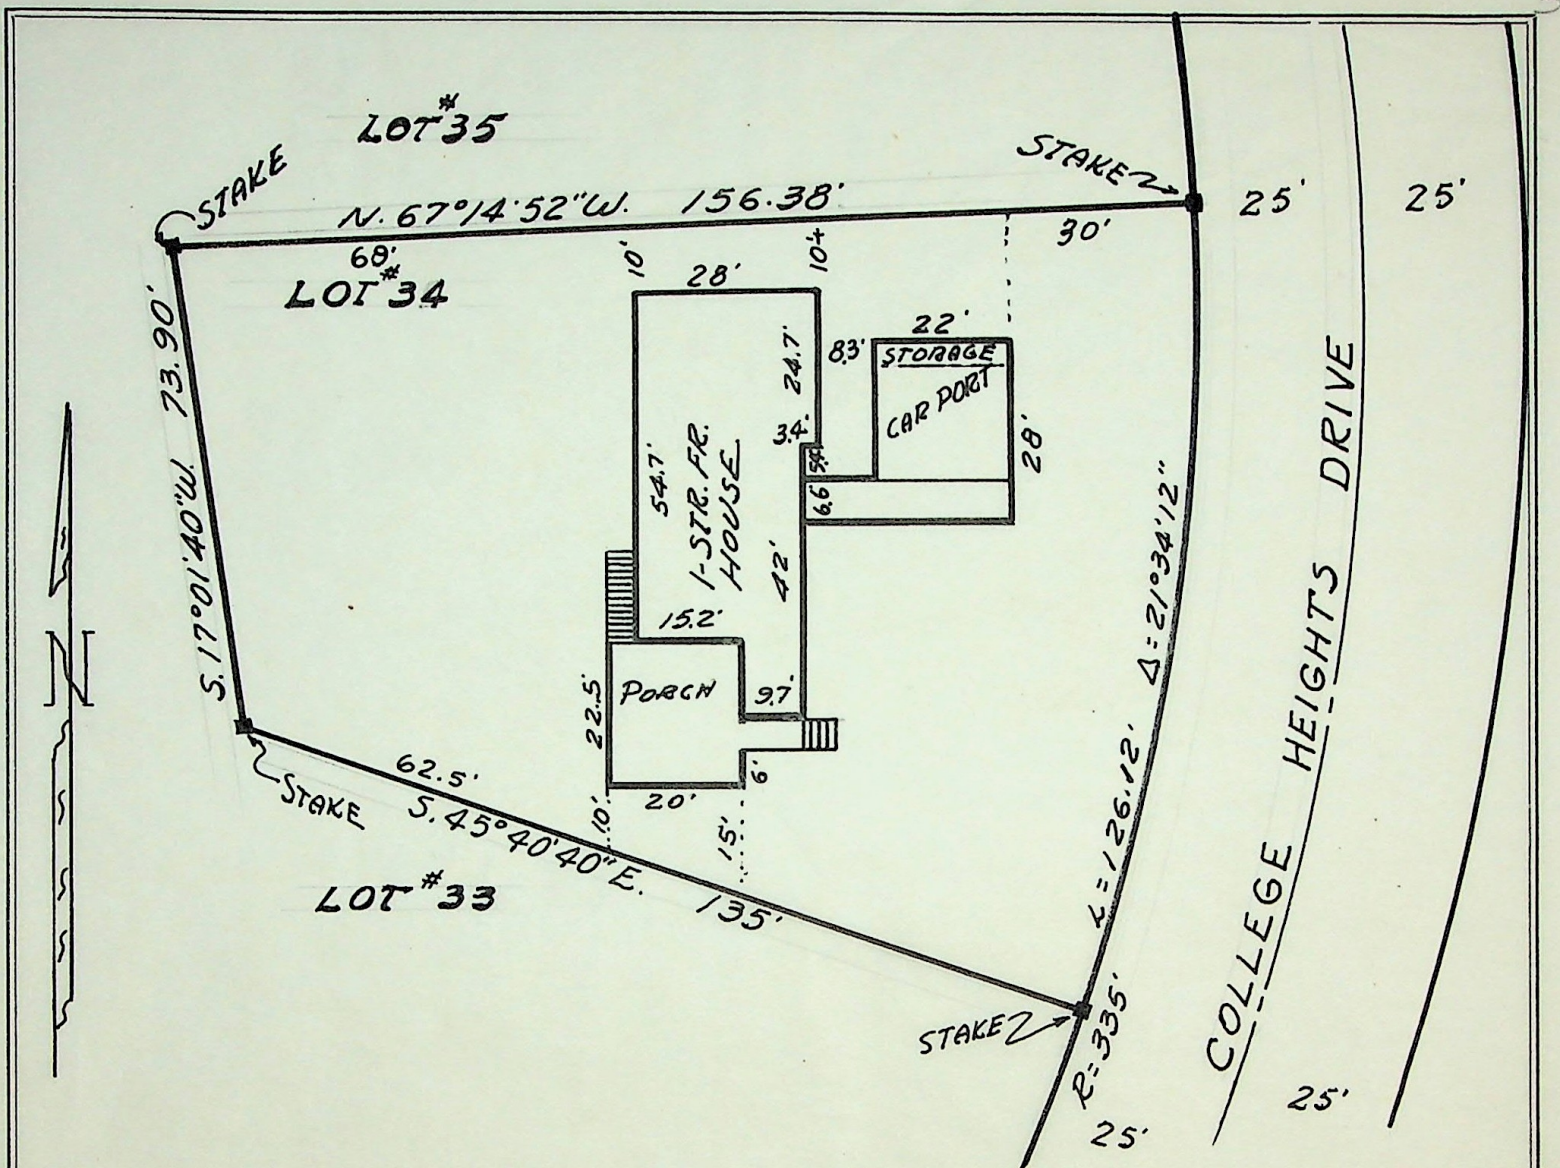

SURVEYOR'S CERTIFICATE

TO WHOM IT MAY CONCERN: I, FRED W. MALAN, do hereby certify that I am a Registered Land Surveyor, and that I hold Certificate No. 11411, as prescribed by the Laws of the State of Utah, and I have made a survey of the following described property:

All of lot 34, COLLEGE HEIGHTS SUBDIVISION situated in the North $\frac{1}{2}$ of Section 10, Township 5 North, Range 1 West, Salt Lake Base & Meridian, U. S. Survey, Weber County, Utah.

I further certify that the above plat correctly shows the true dimensions of the property surveyed and of the improvements located thereon and their position on the said property: and further that none of the improvements on the above described premises encroach upon adjoining properties, and that no improvements, fences, or eaves of adjoining properties encroach upon the above described property and that there are no violations of the building restriction or zoning ordinances, except as shown and designated on the plat.

Scale: 1" = 30'

February 14, 1957
Date

Fred W. Malan
Registered Land Surveyor Certificate No. 11411

Job No. 25-238

House No. 4204 College Heights Drive

Requested by Equitable Life Ass. Soc.

Mr. John Bull

Fred Green, Agent

Dale Browning, Attorney