


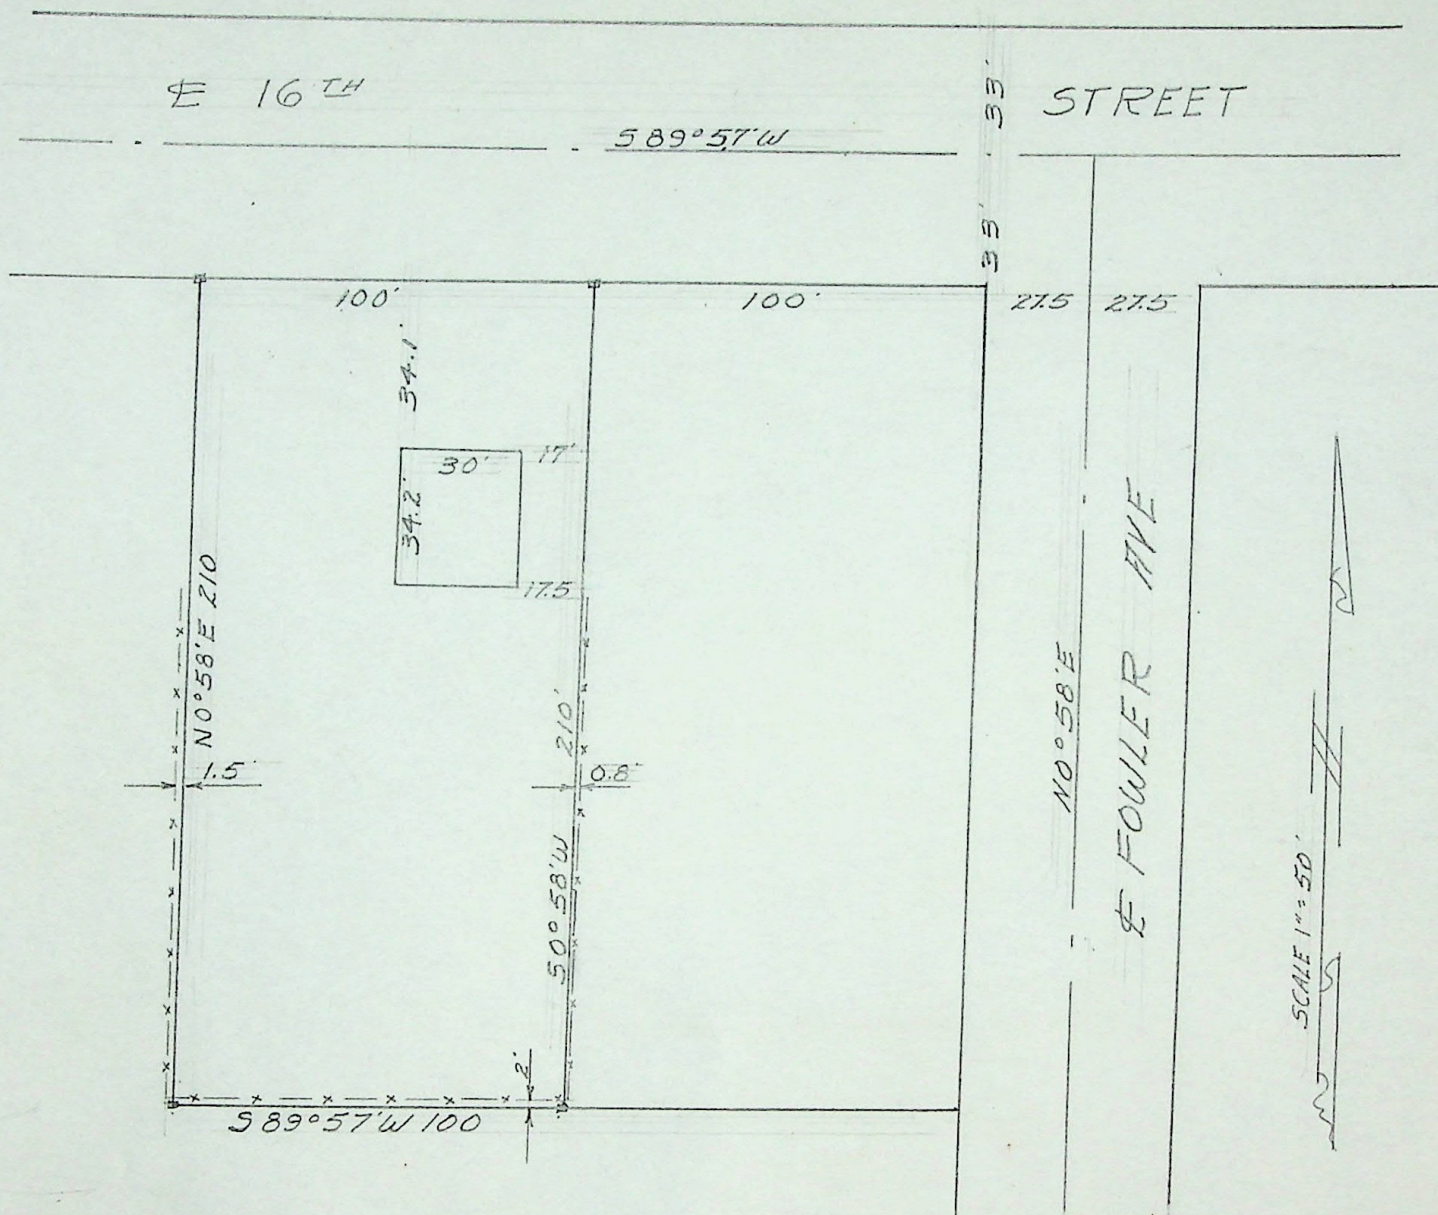

To whom it may concern,

I certify that this is a true and correct plat drawn to the designated scale of certain lands located in Ogden City, Weber County, Utah, More particularly described as follows.

Part of the S. E. Quarter Section 21, T. 6 N., R. 1 W., S. L. B. and M. U. S. Survey, Begin on the South line of Sixteenth Street 1539.7' North and 2068.85' West of the S. E. corner of said quarter section., Th. East 100'., Th. South 58' West 210'., Th. West 100'., Th. North 58' East 210' to beg.

Surveyed for: Charles H. Smith
911-16th Street
Ogden, Utah

Fred W. Malan
2960 Van Buren Ave.
Ogden, Utah

Fred W. Malan
STATE SURVEYORS LICENSE NO. 1441



JOB 25-280A