


CERTIFICATE OF SURVEY

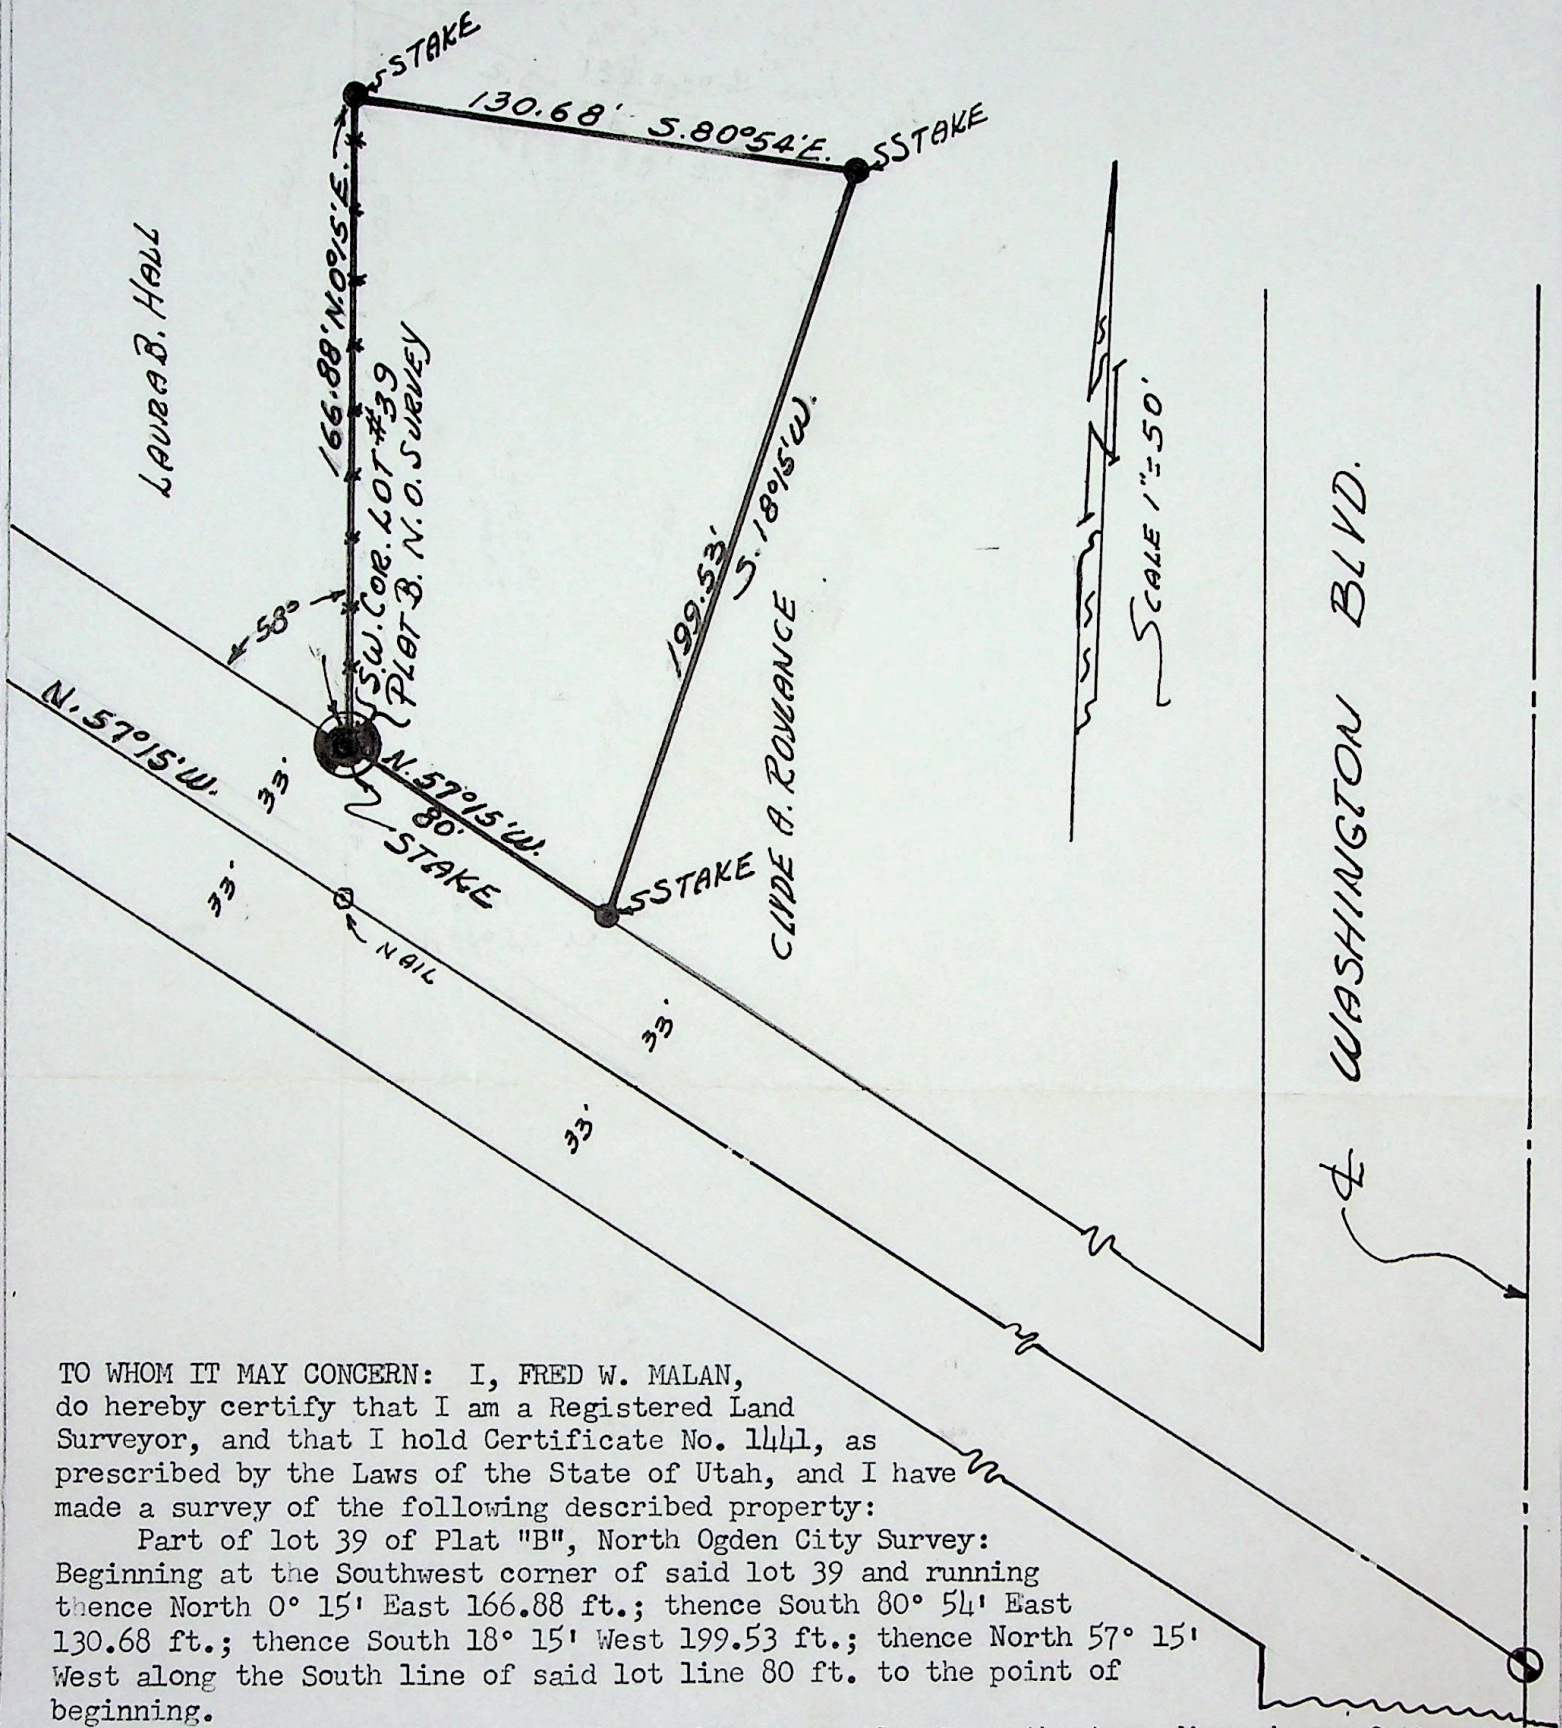

TO WHOM IT MAY CONCERN: I, FRED W. MALAN, do hereby certify that I am a Registered Land Surveyor, and that I hold Certificate No. 1441, as prescribed by the Laws of the State of Utah, and I have made a survey of the following described property:

Part of lot 39 of Plat "B", North Ogden City Survey: Beginning at the Southwest corner of said lot 39 and running thence North 0° 15' East 166.88 ft.; thence South 80° 54' East 130.68 ft.; thence South 18° 15' West 199.53 ft.; thence North 57° 15' West along the South line of said lot line 80 ft. to the point of beginning.

I further certify that the above plat correctly shows the true dimensions of the property surveyed.

October 10, 1956
Job No. 25-381

Fred W. Malan
Registered Land Surveyor Certificate No. 1441
2960 Van Buren Ave., Ogden, Utah

Survey requested by Clyde A. Roylance, North Ogden, Utah

(552)