


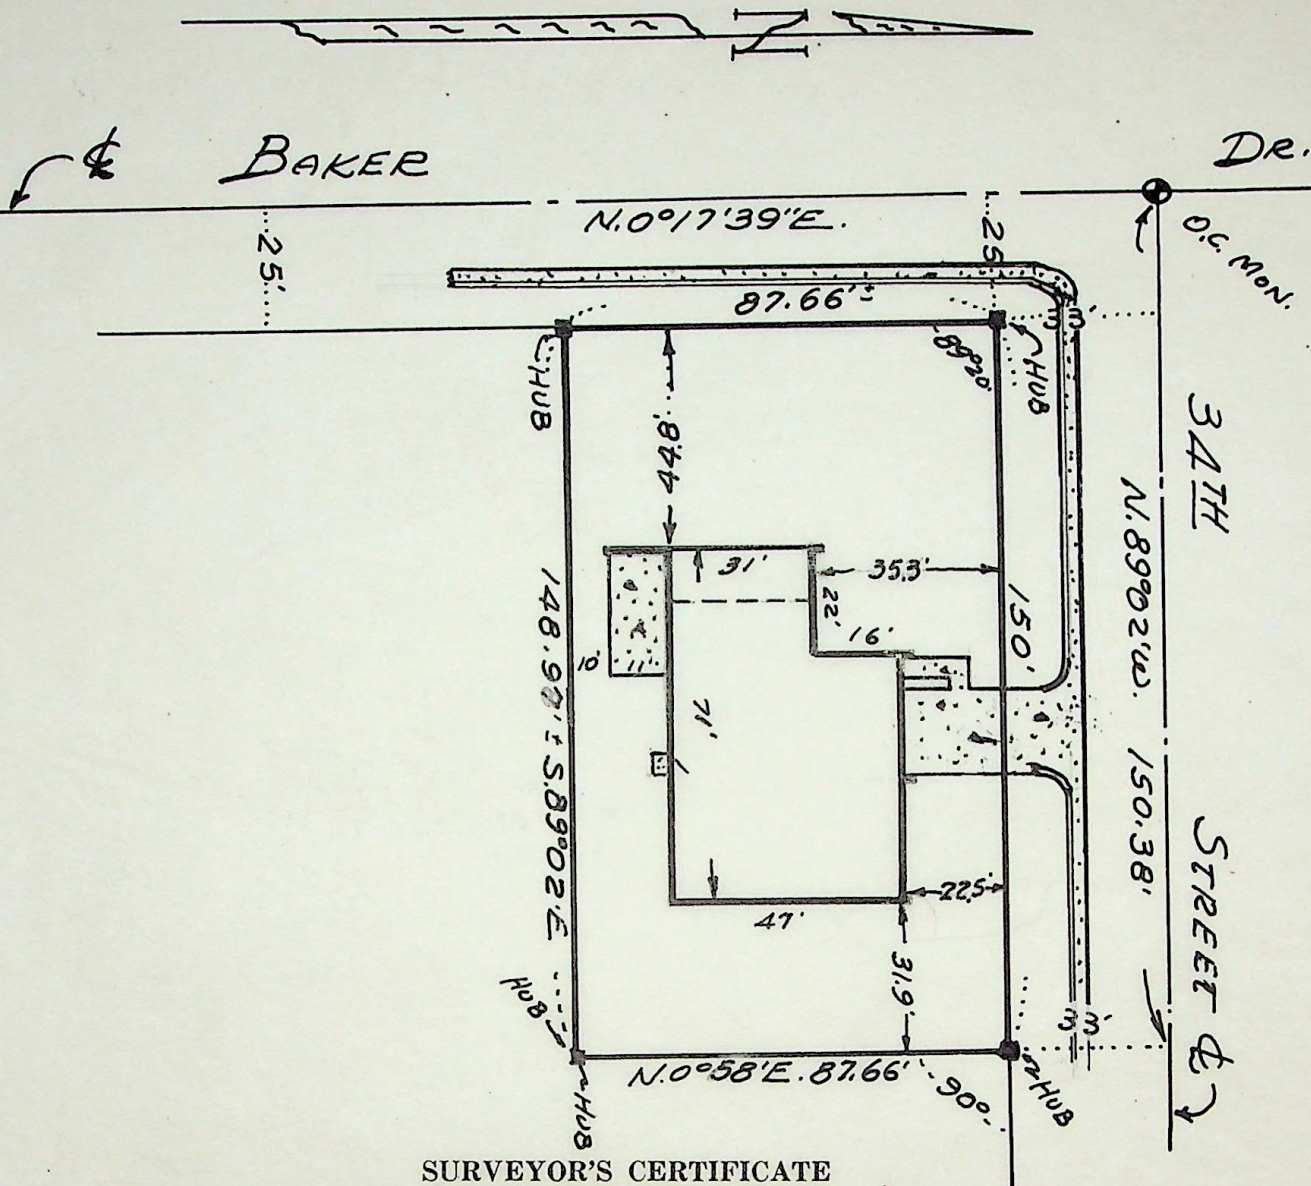

SURVEYOR'S CERTIFICATE

I, FRED W. MALAN, 2960 Van Buren Ave., Ogden, do hereby certify that I am a Registered Land Surveyor, and that I hold Certificate No. 1441, as prescribed by the Laws of the State of Utah, and I have made a survey of the following described property: Beginning at a point at the intersection of the E. line of Baker Dr. with the S. line of 34th St., such point being N. 0° 17' 39" E. 1380.5 ft. along the 1/4 Sec. line, and S. 89° 02' E. 38 ft. from the S.W. corner of said 1/4 Sec. corner and running th. S. 89° 02' E. 150 ft. along the S. line of 34th St. to a point N. 89° 02' W. 215.22 ft. from the N.E. corner of Blk. 53; th. S. 0° 58' W. 87.66 ft.; th. N. 89° 02' W. 148.97 ft. + to the E. line of Baker Dr.; th. N. 0° 17' 39" E. 87.66 ft. + along the E. line of Baker Dr. to the place of beginning.


I further certify that the above plat correctly shows the true dimensions of the property surveyed and of the improvements located thereon and their position on the said property: and further that none of the improvements on the above described premises encroach upon adjoining properties, and that no improvements, fences, or eaves of adjoining properties encroach upon the above described property and that there are no violations of the building restriction or zoning ordinances, except as shown and designated on the plat.

Scale: 1" = 40'

July 2, 1956
Date

Fred W. Malan
Registered Land Surveyor Certificate No. 1441

Job No. 25-82 House No. 1555 34th St., Ogden, Ut.
Requested by Equitable Life Ass. Soc. Paul D. Sachter
Dale Browning, Attorney

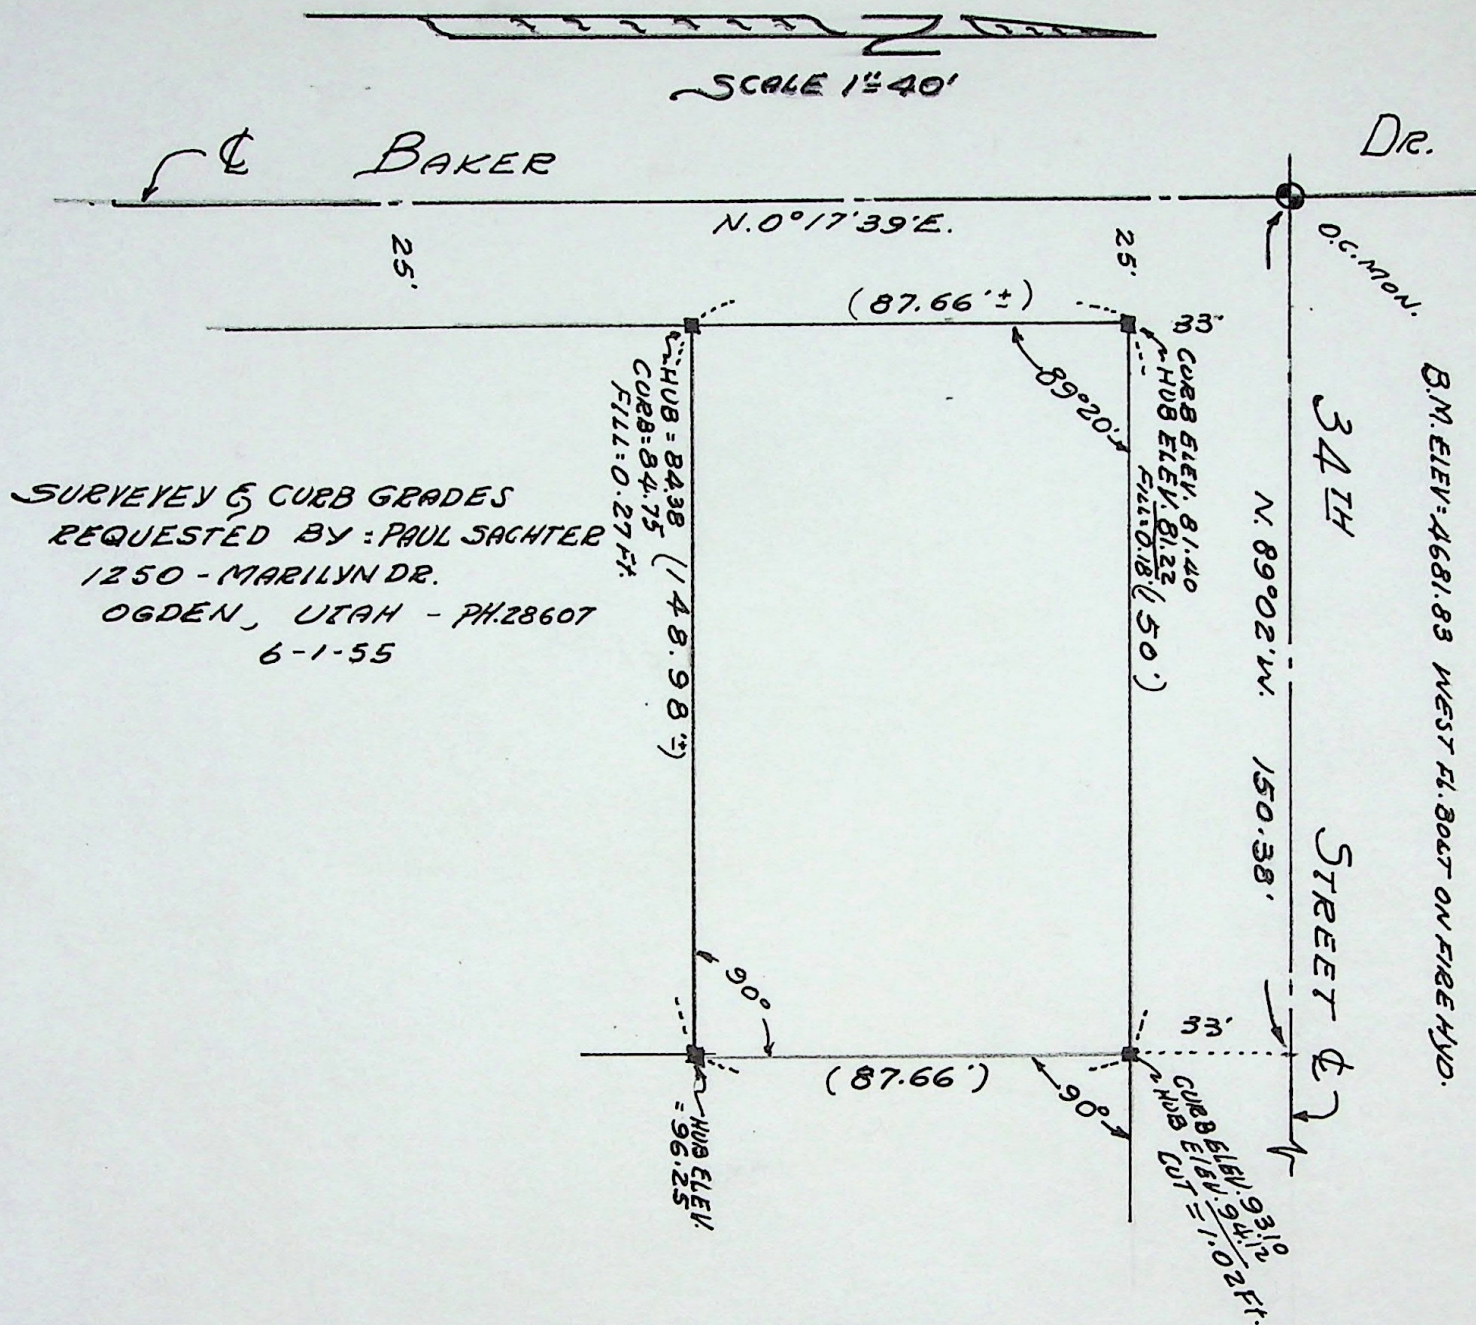

CERTIFICATE OF SURVEY

I, Fred W. Malan, do hereby certify that I am a Registered Land Surveyor, and that I hold Certificate No. 1141, as prescribed by the Laws of the State of Utah, and I have made a survey of the following described property:

Beginning at a point at the intersection of the East line of Baker Drive with the South line of 34th St., such point being North 0° 17' 39" East 1380.5 feet along the Quarter Section line, and South 89° 02" East 38 feet from the Southwest corner of said Quarter Section corner and running thence South 89° 02' East 150 feet along the South line of 34th St. to a point North 89° 02' West 215.22 feet from the Northeast corner of said Block 53; thence South 0° 58' West 87.66 feet; thence North 89° 02' West 148.97 feet, more or less, to the East line of Baker Drive; thence North 0° 17' 39" East 87.66 feet; more or less along the East line of Baker Drive to the place of beginning.

Survey made from information on file in the Weber County Recorder's Office and Ogden City Engineer Dept. and actual field measurements.

June 8, 1955
Job No. 25-82

Paul Sachter

Fred W. Malan
Land Surveyor, Certificate # 1141
2960 Van Buren Ave., Ogden, Utah