


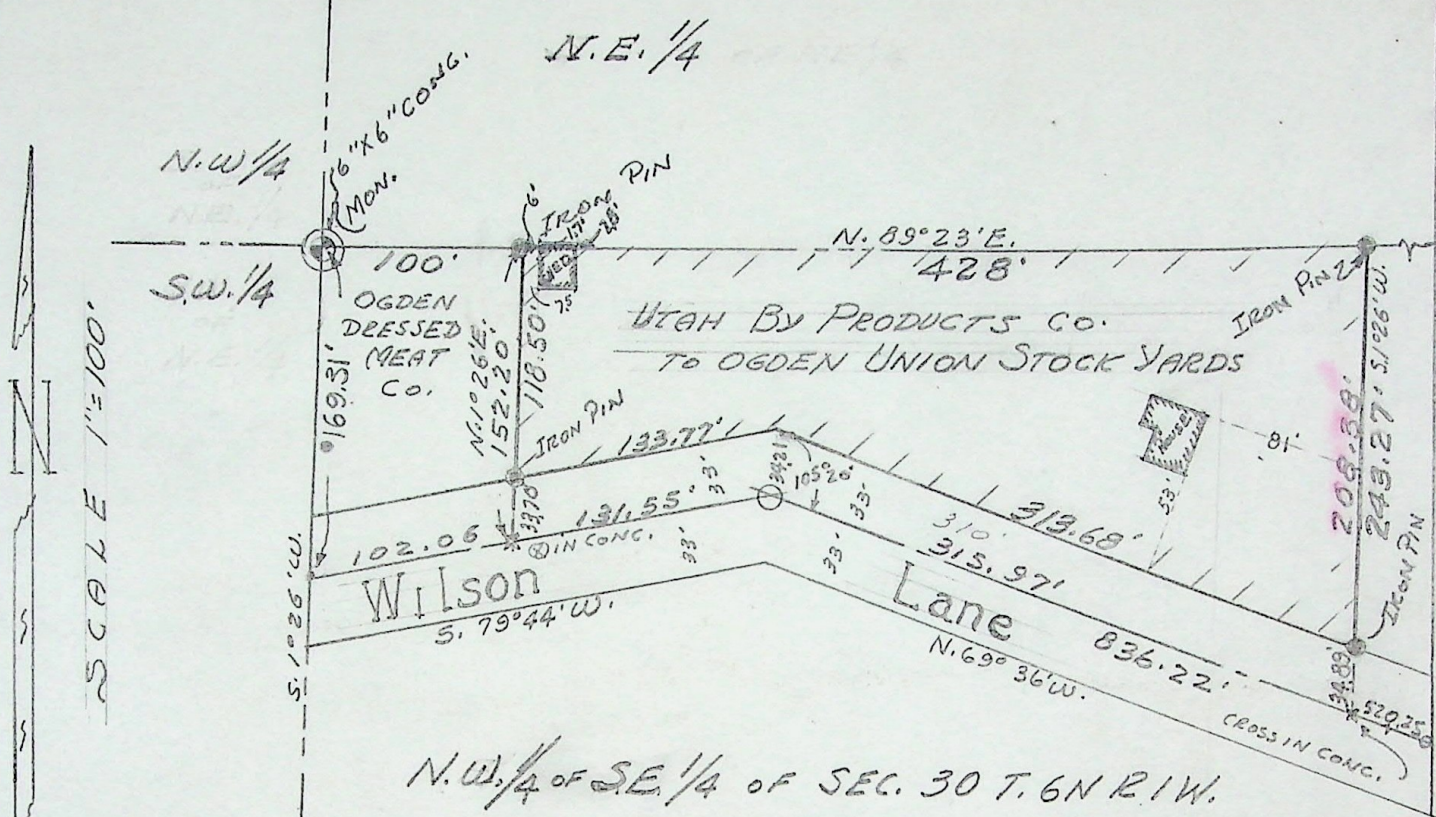

SURVEYOR'S CERTIFICATE

I, FRED W. MALAN, do hereby certify that I am a Registered Land Surveyor, and that I hold Certificate No. 1441, as prescribed by the Laws of the State of Utah, and I have made a survey of the property described below. I also certify that the above plat shows the dimensions of the property described, and that none of the improvements on the property encroach upon adjoining properties, and that no improvements, fences, or eaves of adjoining properties encroach upon the property described, and that there are no violations of the building restriction or zoning ordinances, except as shown & designated on the above plat.

Part of the Southeast $\frac{1}{4}$ of Section 30, Township 6 North, Range 1 West, S. L. B. & M., U. S. Survey: Beginning 100 feet East of the Northwest corner of said $\frac{1}{4}$ Section; thence North 89° 23' East 428 feet; thence South 1° 26' West 208.38 feet to the North line of Wilson Lane; thence North 69° 36' West along the North line of said road 313.68 feet; thence South 79° 44' West 133.77 feet; thence North 1° 26' East 118.50 feet to the point of beginning.

Fred W. Malan

November 10, 1956
Job No. 25-411 & 29-27

Registered Land Surveyor Certificate No. 1441
2960 Van Buren Ave., Ogden, Utah

Requested by Paul Sachter
Utah By-Products Co.
Ogden Union Stock Yards