


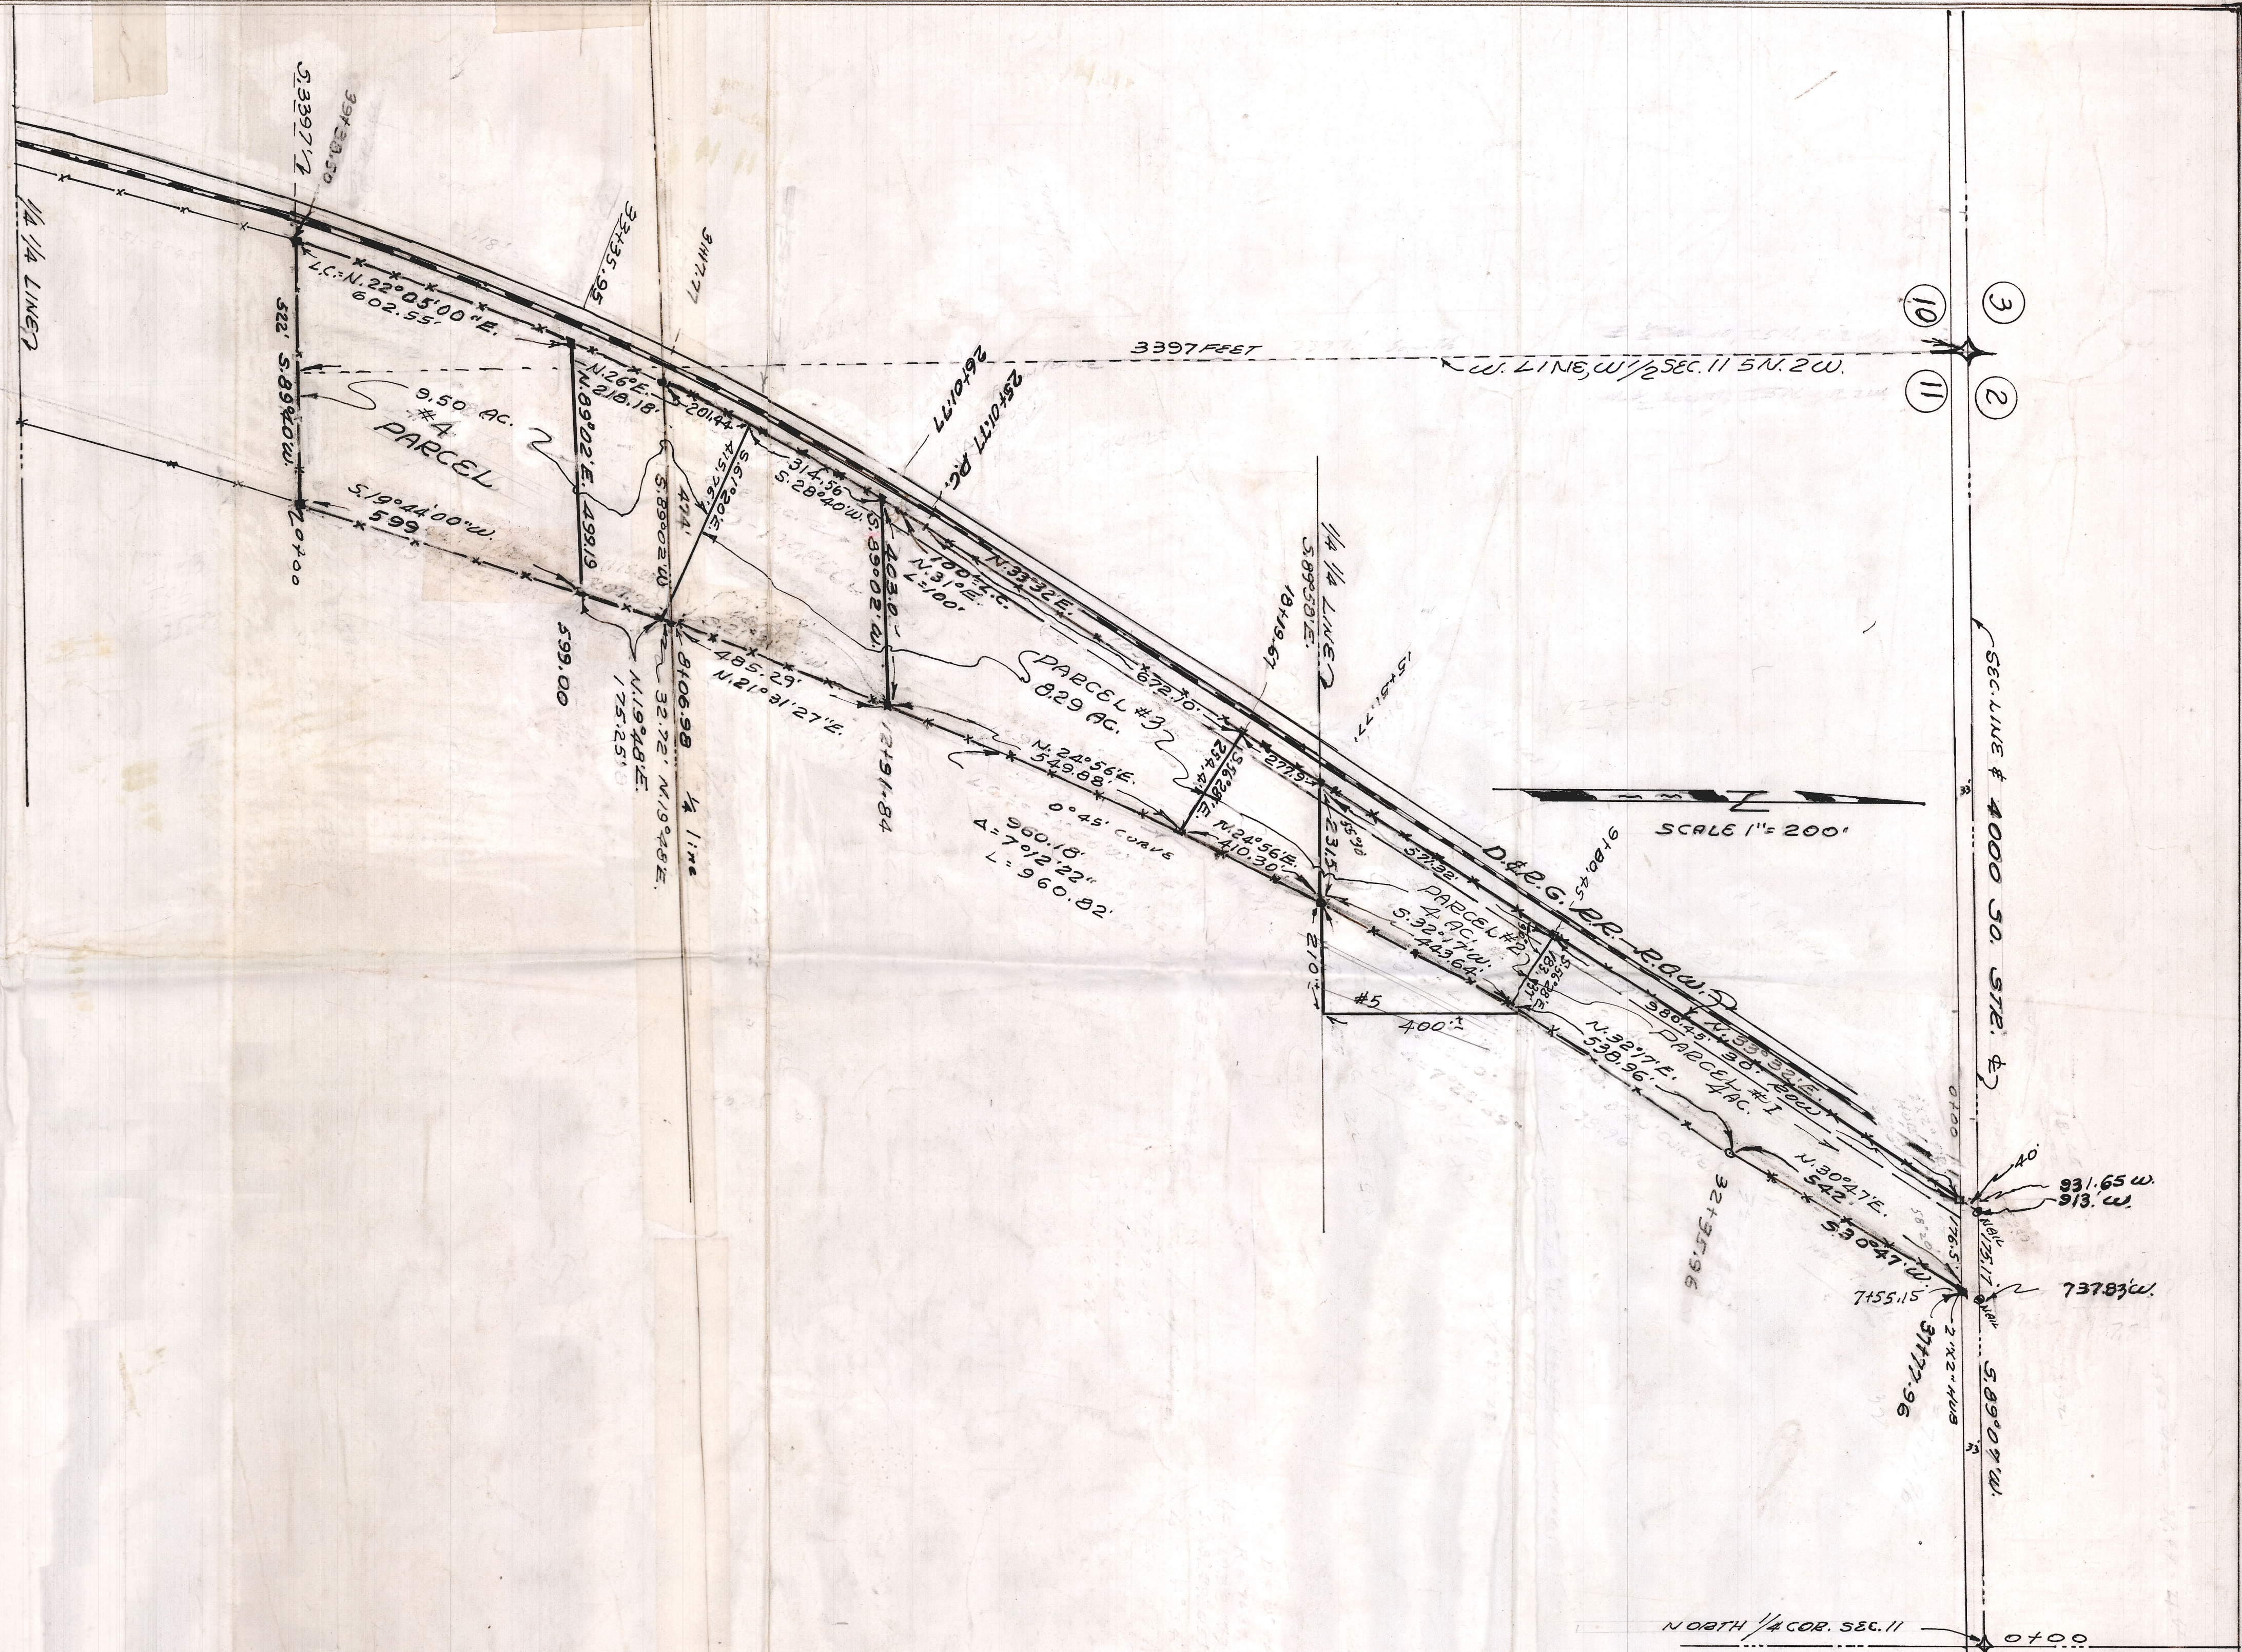

SCALE 1" = 200'

NORTH 1/4 COR. SEC. 11

FRED W. MALAN 2960 VANBUREN OGDEN, UTAH		LAND SURVEYOR NUMBER 1441 PHONE EX-48021
W. 1/2 SEC. 11, 8 E. 1/2 SEC. 10, T. 5 N., R. 2 W., S. L. M. U. S. SUR. FOR: ROBERT R. ELSTON 5589 SO., 2700 W. ROY, UTAH JOB No. M107-30, Dr. No. A17-598		
Drawn By FWM	SURVEYED BY FWM	JOB NO. M107-30
DATE 2-5-73	SCALE 1" = 200'	FILE NO. A-17-598

ROBERT R. ELSTON REG. REVISION
 REVISION MADE 4-7-73
 BY: FRED W. MALAN