


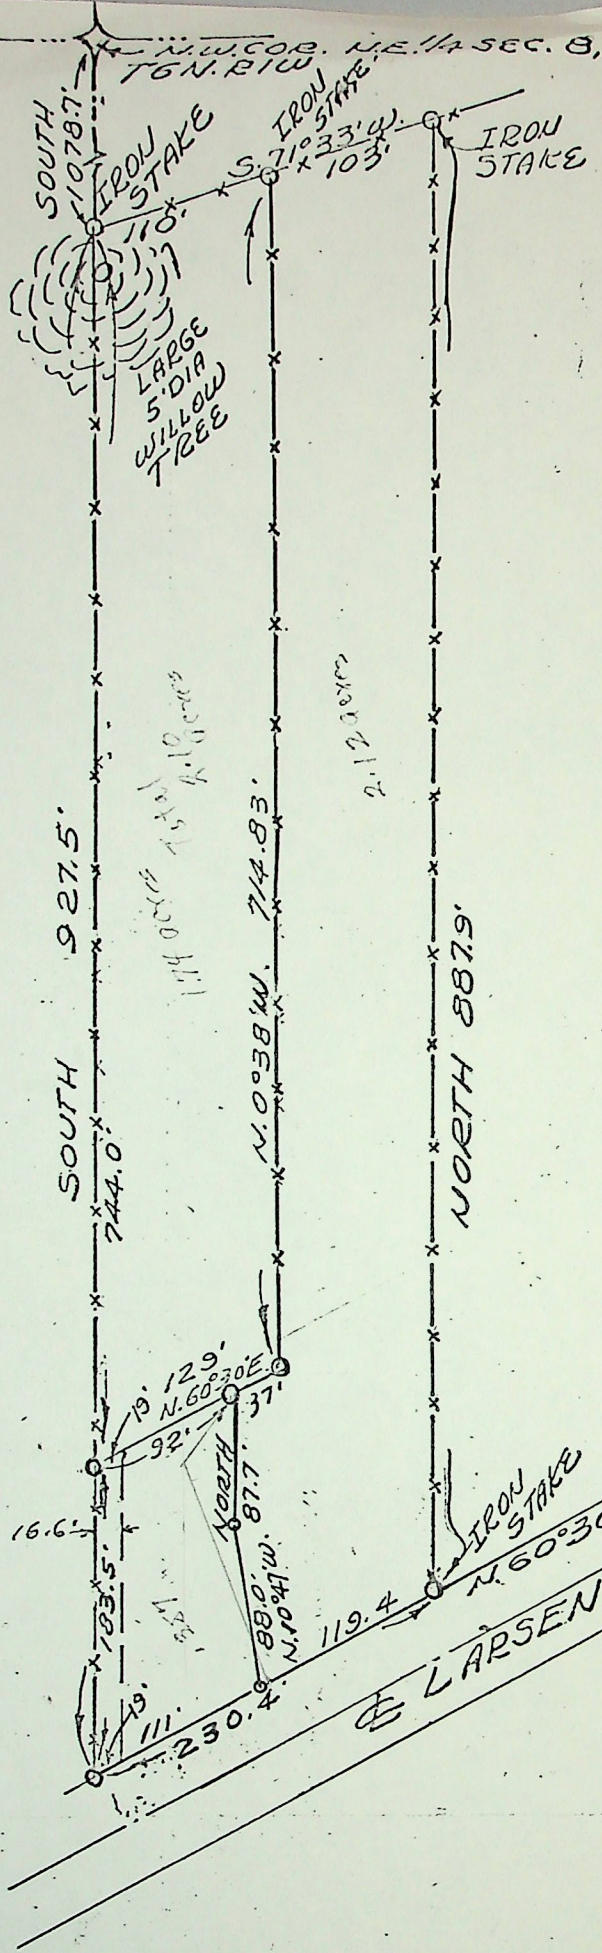

Certificate of Survey

A part of the N.E. $\frac{1}{4}$ of Sec. 8, T.6N., R.1W., S.L.B.&M., U.S. Survey: Beginning at a point on the $\frac{1}{4}$ Sec. line South 1078.7 feet from the N.W. corner of said $\frac{1}{4}$ Sec., and running thence South 744.0 feet to the true point of beginning; thence South 183.50 feet to the North line of Larsen Lane; thence N.60°30'E along said line 111 feet; thence N.10°41'W. 88.0 feet; thence North 87.7 feet; thence S.60°30'W. 92.0 feet to the point of beginning. Subject to a right-of-way over the West 16.6 ft. thereof.

1/6/76
Date

Job No. M 1114-49

Survey for; Harry Kenneth Brown, and W. June Agren. Brown
170 E. Larsen Lane, Ogden, Utah
and Bruce Kenneth Daniels Brown and Wf. Emma Jean Crawford Brown

Fred W. Malan, 2960 Van Buren Ave., Ogden, Utah

Fred W. Malan
Registered Land Surveyor Certificate No. 1111

*use for Original
- Bruce Crawford*