


E1661886

32 1/7TH STREET

M.E. PURDY

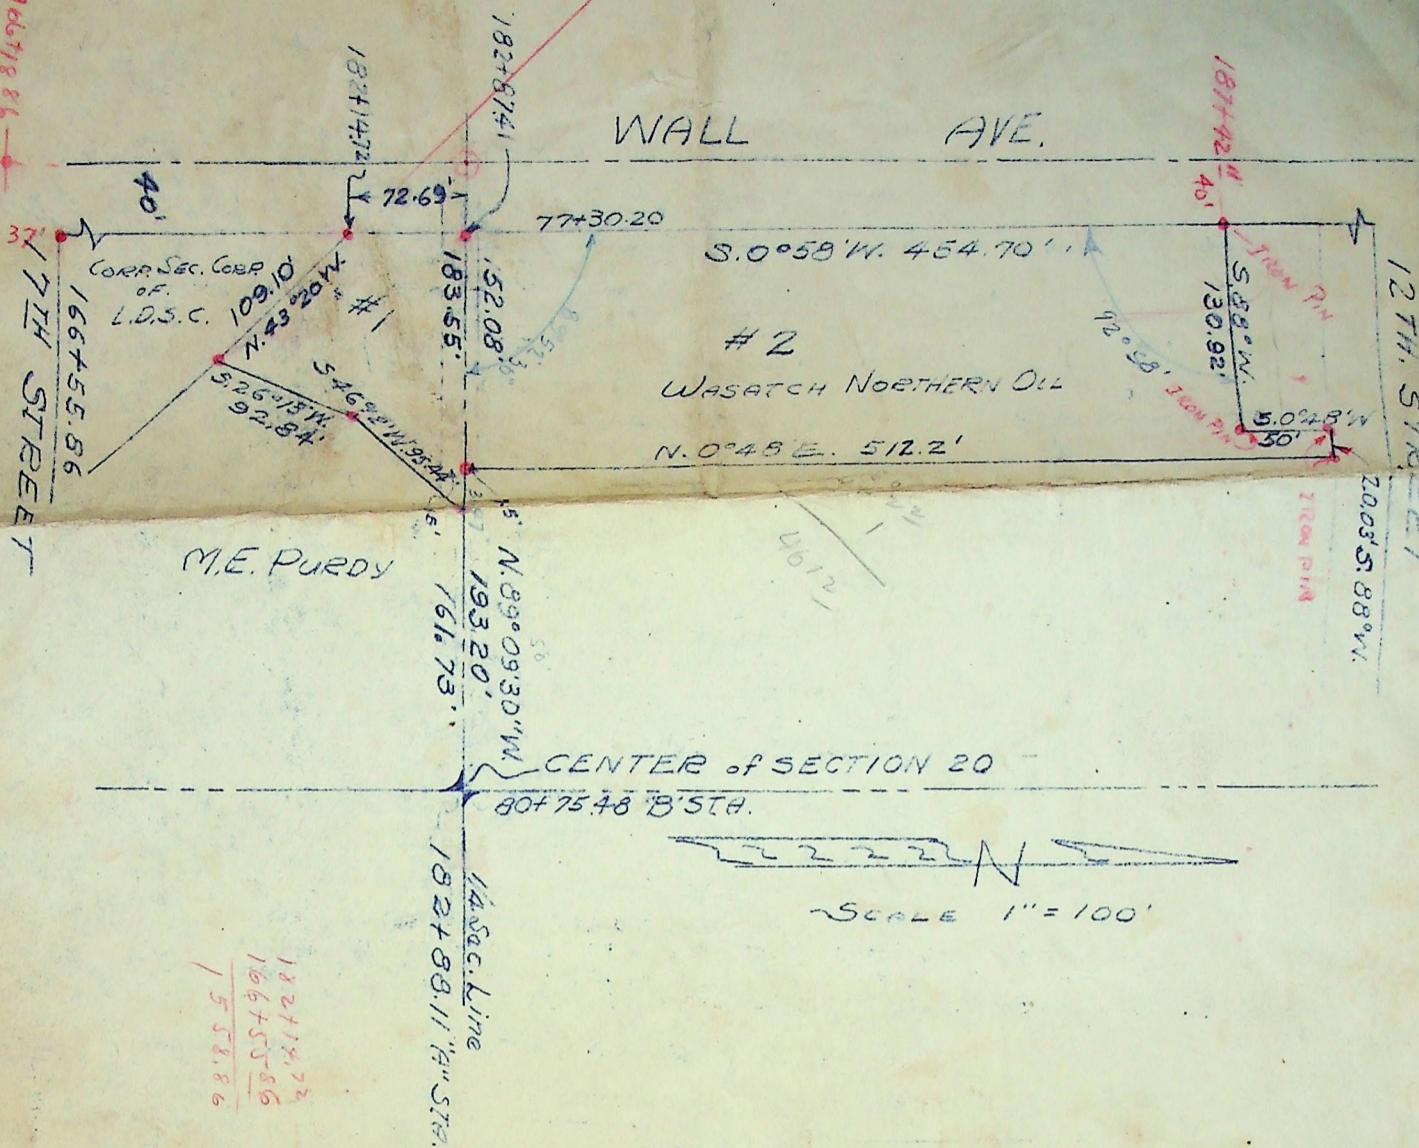

CERTIFICATE OF SURVEY

Survey for Wasatch Northern Oil Co., 2296 Grant Ave., Ogden, Utah

Requested by Edwin S. Baggs, 2296 Grant Ave., Ogden, Utah

This is to certify that I have made this survey from information obtained from the Weber County and Ogden City records. I find no encroachments or easements other than shown on the above plat or as mentioned in the following descriptions.

DESCRIPTIONS

PARCEL # 1

A part of the Southwest Quarter of Section 20, Township 6 North, Range 1 West., Salt Lake Meridian, United States Survey. Beginning 161.73 feet West of the Northeast corner of said quarter section; thence South 46° 12' West 95.44 feet; thence South 26° 13' West 92.84 feet to Ogden Logan and Idaho Railroad Company's right-of-way; thence 109.1 feet North 43° 20' West along said right-of-way to Wall Ave.; thence North 72.69 feet along Wall Ave. to North Quarter Section line; thence East along said Quarter Section line to beginning.

PARCEL # 2

A part of the Northwest Quarter of Section 20, Township 6 North, Range 1 West., Salt Lake Meridian, United States Survey. Beginning North 89° 09' 30" West 193.2 feet of the Southeast Corner of said Quarter Section; thence North 0° 48' East 512.2 feet; thence South 88° West 20.03 feet; thence South 0° 48' West to point North 0° 48' East 461.2 feet of the South Quarter Section line; thence South 88° West 130.92 feet to Wall Ave; thence South 0° 58' West along Wall Ave. 454.70 feet to the South Quarter Section line; thence North 88° East 152.08 feet to the point of Beginning.


Surveyed by

Fred W. Malan

Fred W. Malan
Licensed Surveyor # 1441
2960 Van Buren Ave., Ogden, Utah

Surveyed April 18, 1953

Job - M22 - 79 % Ed. 20665

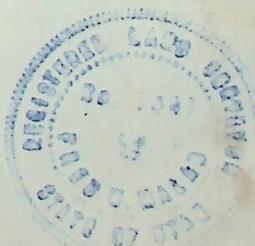

57

A18-1-70