


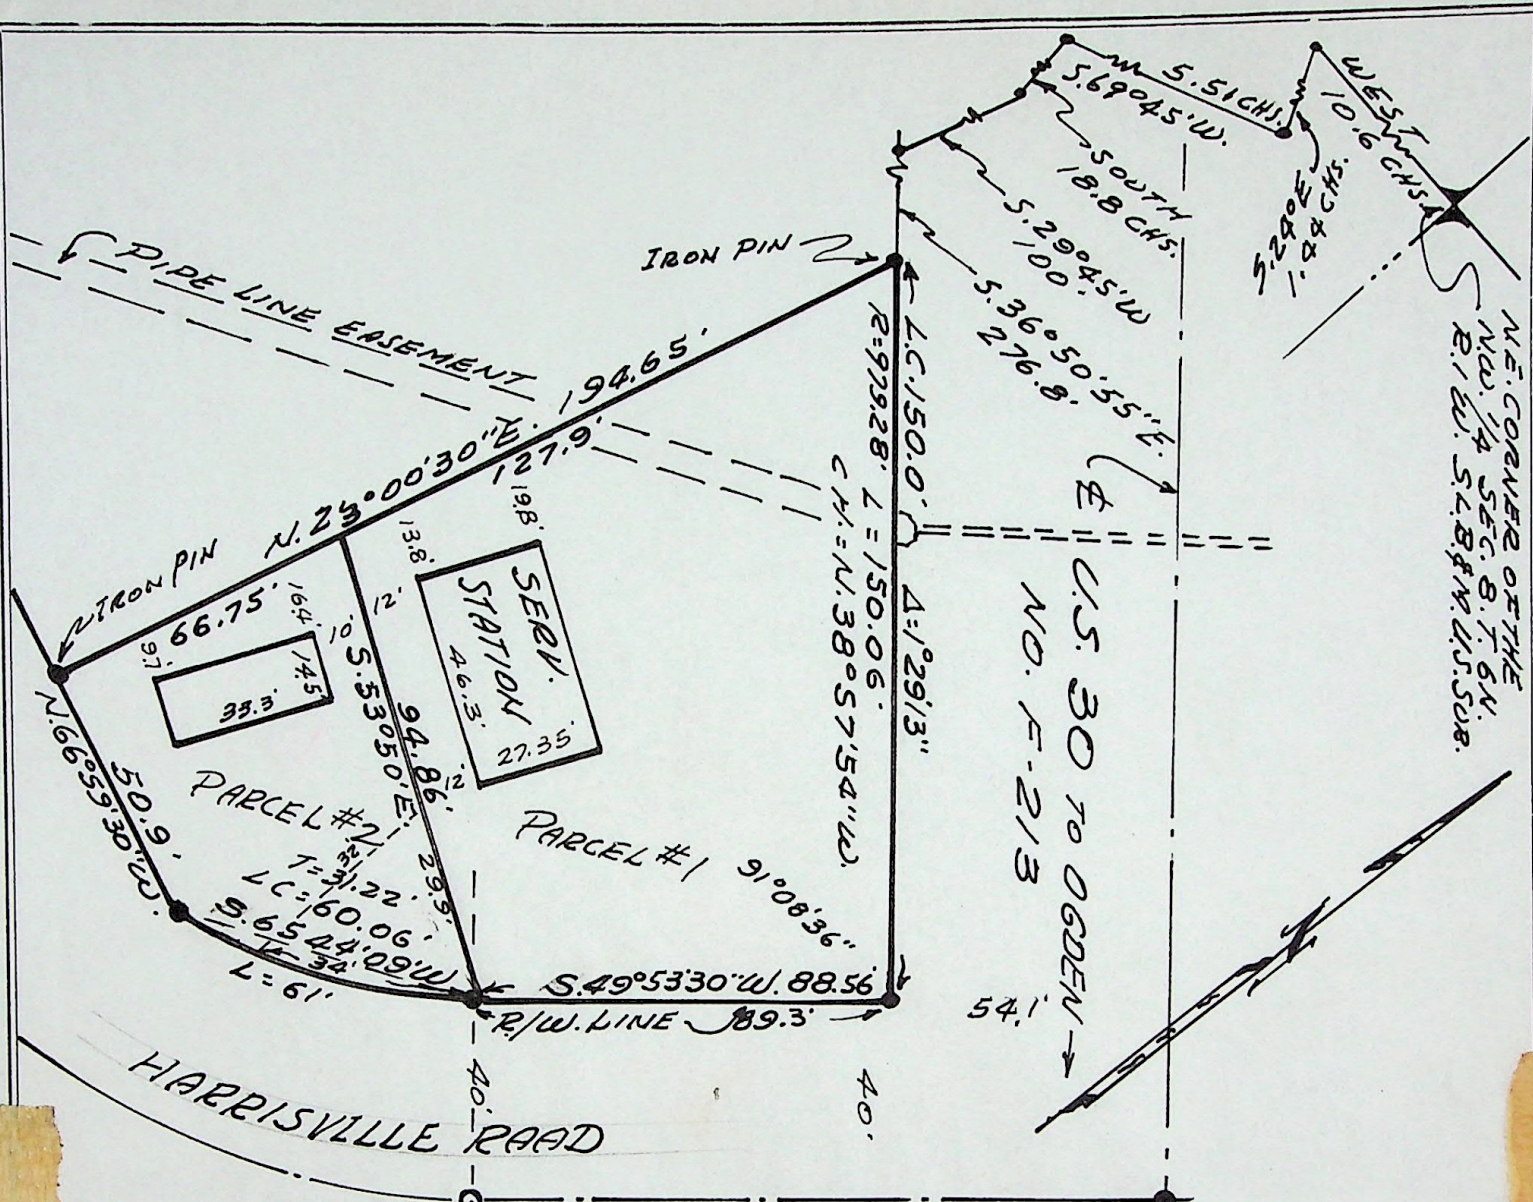

TO WHOM IT MAY CONCERN: I, FRED W. MALAN, do hereby certify that I am a Registered Land Surveyor, and that I hold Certificate No. 1441, as prescribed by the Laws of the State of Utah, and I have made a survey of the following described property: Part of the N.W. $\frac{1}{4}$, Sec. 8, T.6N., R. 1 W., S.L.B. & M., U.S. Survey: Beg. on the Westerly line of Harrisville approach road 10.6 chs. W. & 1.44 chs. S. 24° E. & 15.51 chs. S. 69° $45'$ W. & 18.80 chs. S. & 100 ft. S. 29° $45'$ W. & 276.8 ft. S. 36° $50'$ $55''$ E. & 150 ft. S. 38° $57'$ $54''$ E. to intersection of S. Westerly line of road known as Project No. F-213 and westerly line of said Harrisville approach road & S. 49° $53'$ $30''$ W. 88.54 ft. from N.E. cor. of said $\frac{1}{4}$ Sec., th. S. 49° $53'$ $30''$ W. 0.83 ft.; th. along the arc of a 110 foot radius curve to the right 61 ft., the long chord Bearing S. 65° $44'$ $09''$ W. 60.06 ft. to the Northerly line of old Harrisville Road; thence N. 66° $59'$ $30''$ W. 50.9 ft.; thence N. 23° $00'$ $30''$ E. 66.75 ft.; thence S. 53° $50'$ E. 94.86 ft. to the point of beginning. Subject to the following described Right of Way. Beginning at the N.E. Corner of the above described property; thence Southwesterly along the Westerly Right of Way line of Harrisville approach Road, 34 feet; thence Northwesternly 32 ft. to a point N. 53° $50'$ W. 29.9 ft., from the point of beginning. **PARCEL #2 FOR RELEASE**

I further certify that the above plat correctly shows the true dimensions of the property surveyed and of the improvements located thereon and their position on the said property: and further that none of the improvements on the above described premises encroach upon adjoining properties, and that no improvements, fences, or eaves of adjoining properties encroach upon the above described property and that there are no violations of the building restriction or zoning ordinances, except as shown and designated on the plat.

Scale: 1" = 40'

FRED W. MALAN, 2960 Van Buren Ave., Ogden, Ut.

November 1, 1958

Date

Continuation of Job No. M30-3 (A17-88)

Job No. M37-47

Requested by Reed Nelson
1231 Porter Ave., Ogden, Ut.

Fred W. Malan

Registered Land Surveyor Certificate No. 1441

House No. Service Station

General Petroleum Corporation

733 W. 8th St., Salt Lake City, 4, Utah