


-CERTIFICATE OF SURVEY-

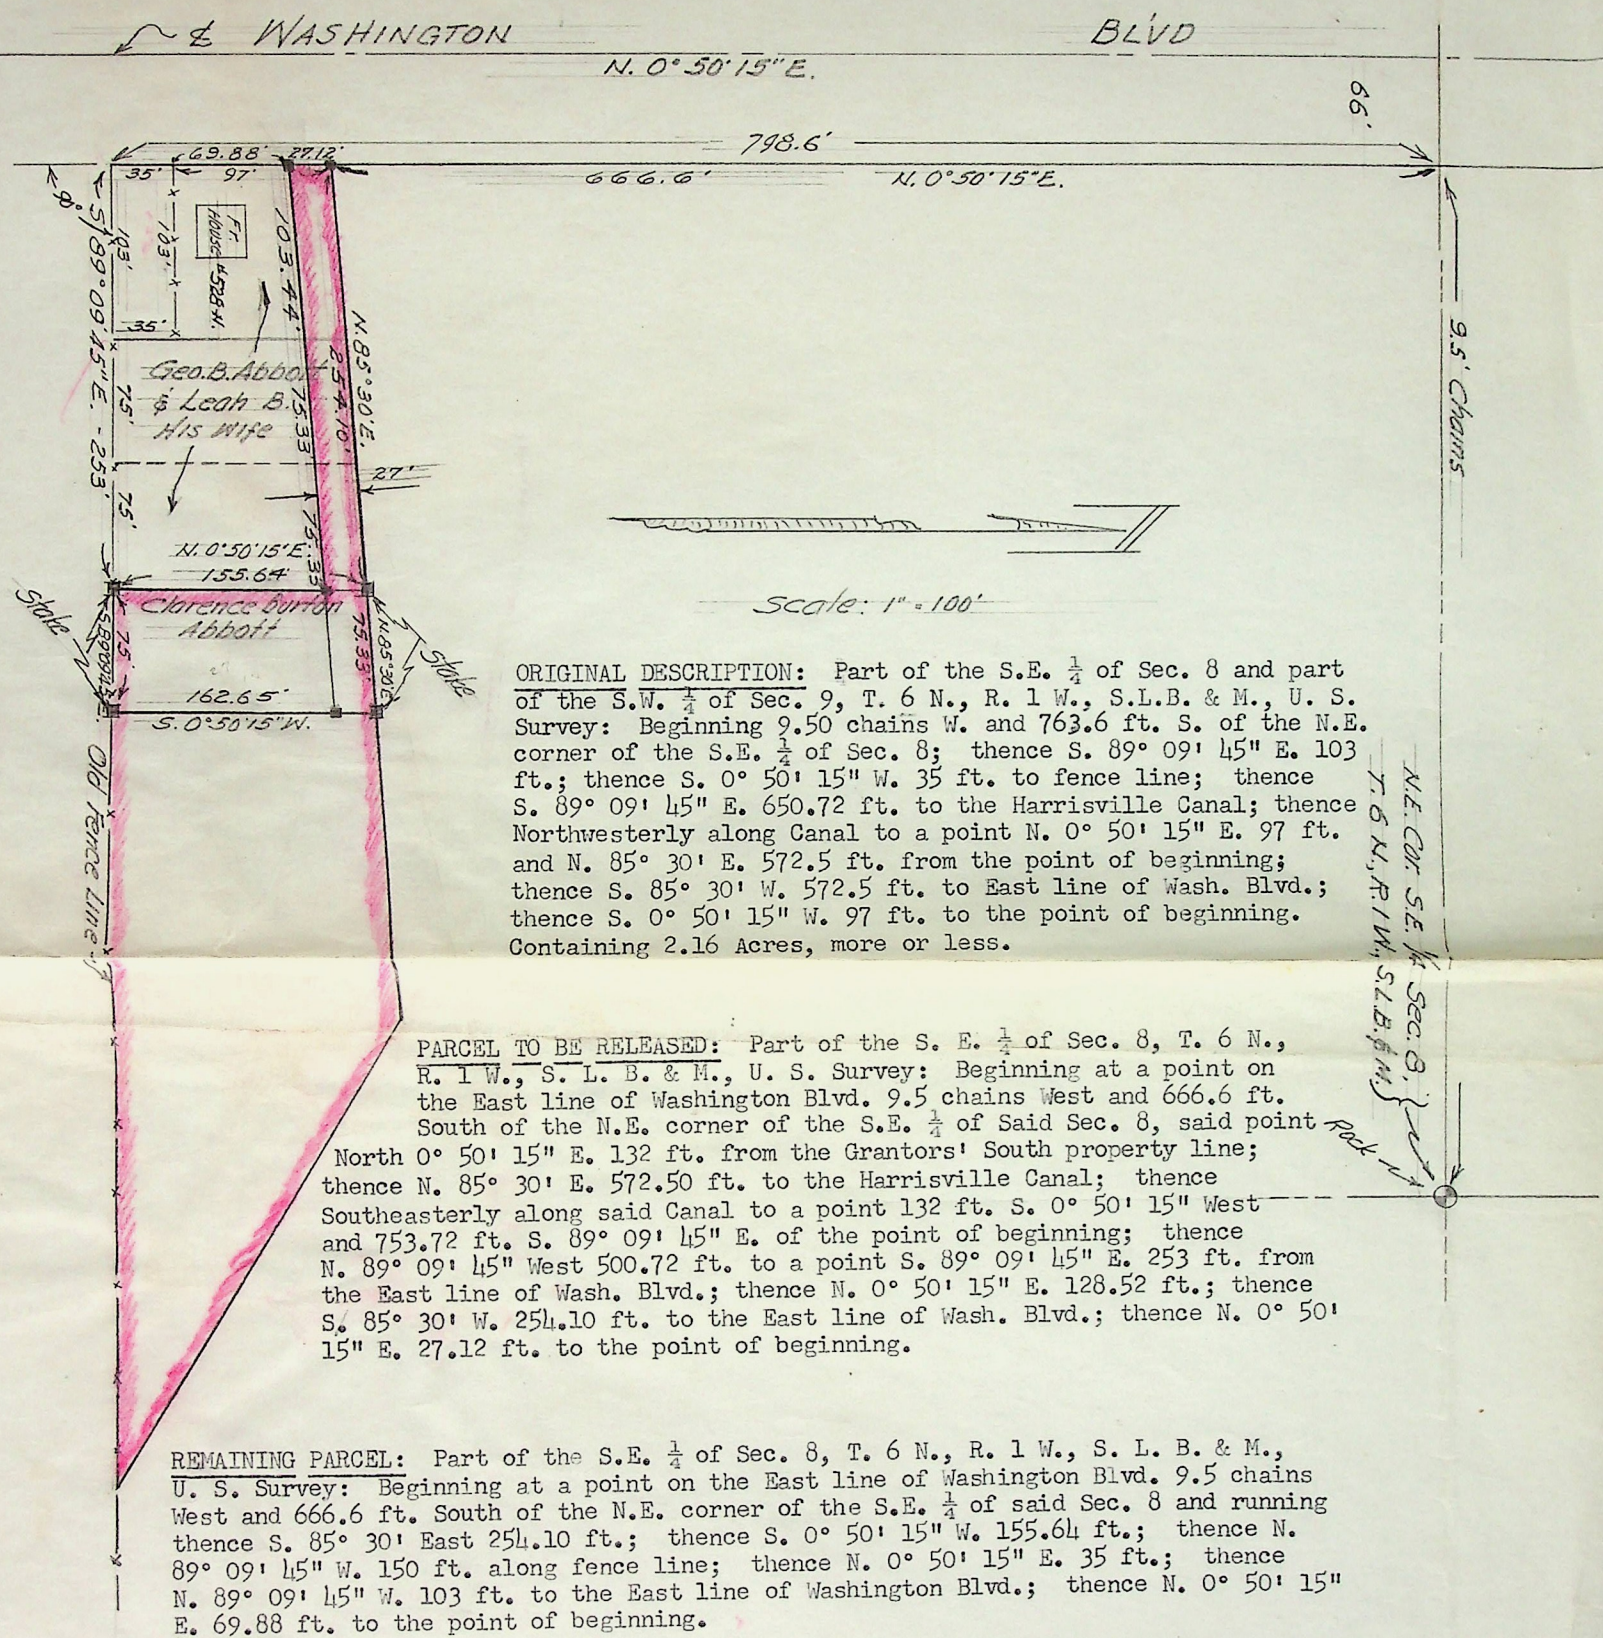

TO WHOM IT MAY CONCERN: I, FRED W. MALAN, do hereby certify that I am a Registered Land Surveyor, and that I hold Certificate No. 1441, as prescribed by the Laws of the State of Utah, and I have made a survey of the above described property.

I further certify that the above plat correctly shows the true dimensions of the property surveyed, and that there are no violations of the building restriction or zoning ordinances, except as shown and designated on the plat.

Fred W. Malan

December 1, 1957
Job No. M30-47

Registered Land Surveyor Certificate No. 1441
Fred W. Malan, 2960 Van Buren Ave., Ogden, Ut.

Survey requested by: George B. Abbott & Wife, Leah B. Abbott
345-A N. Wash. Blvd., Ogden, Utah
% Ogden First Federal Bldg. & Loan Ass'n.
Attention Mr. Heitz

