


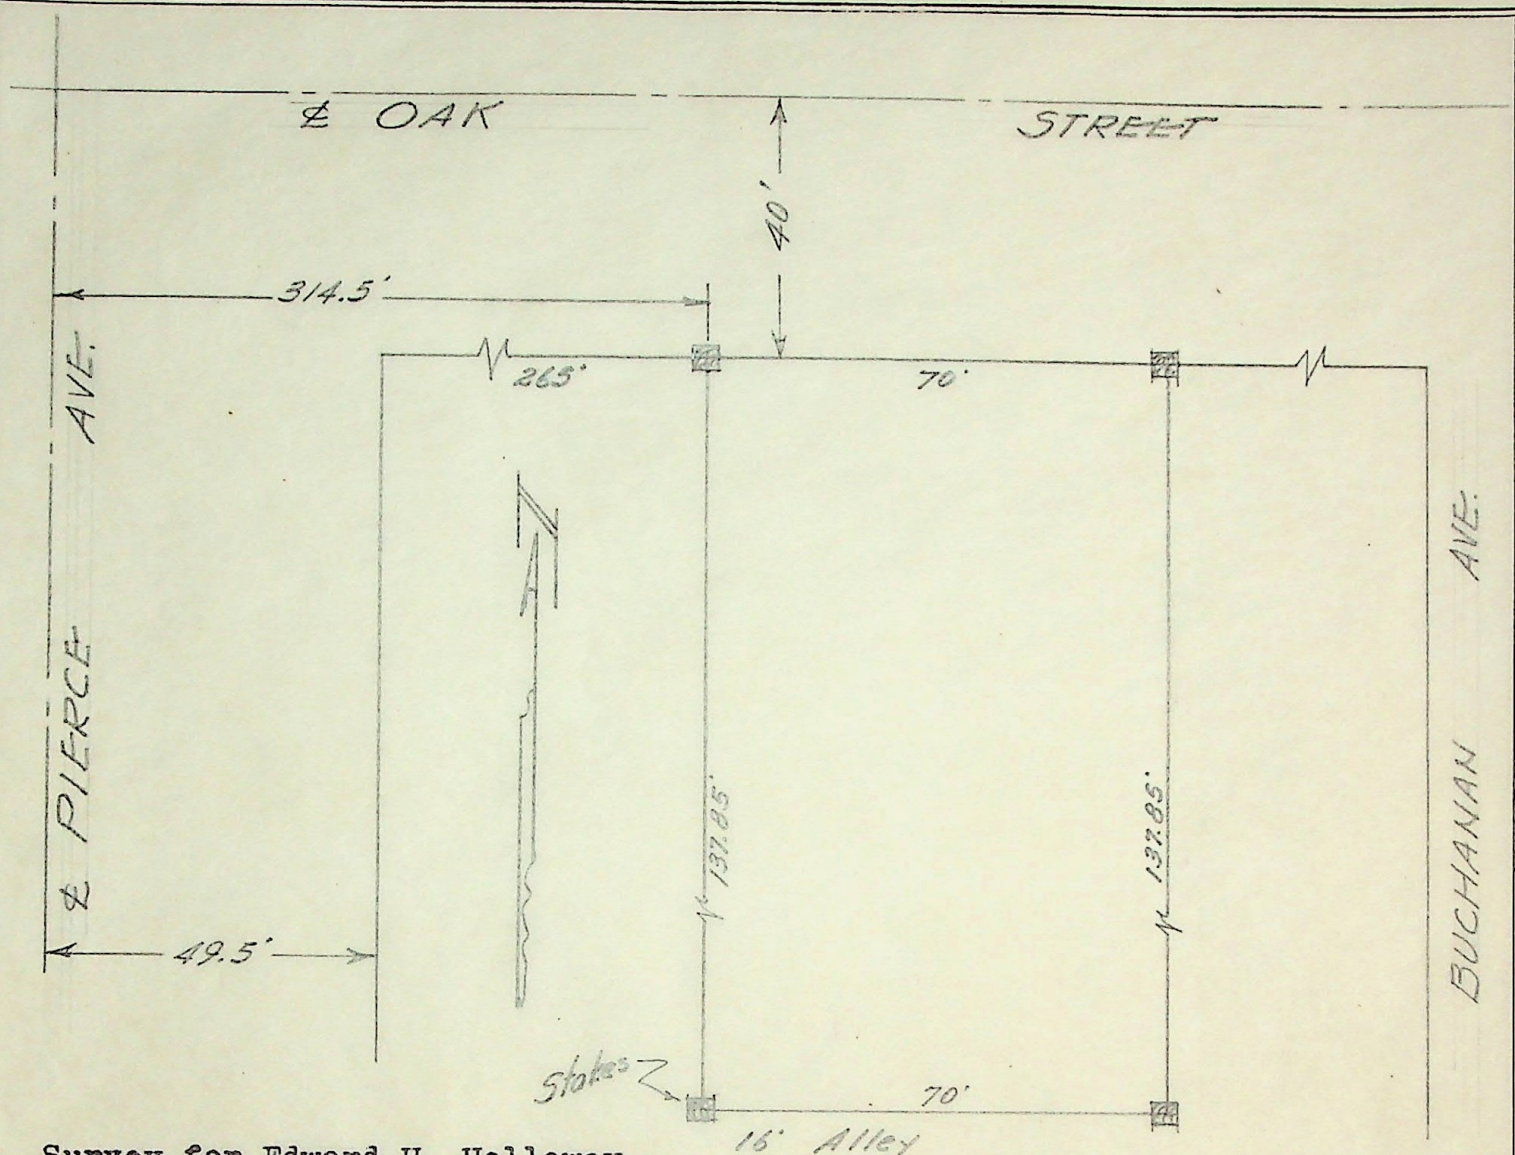

Survey for Edward H. Holloway
3069 Porter Ave.

SURVEYOR'S CERTIFICATE

I, Fred W. Malan do hereby certify that I am a Registered Land Surveyor, and that I hold Certificate No. 1441, as prescribed by the Laws of the State of Utah, and I have made a survey of the following described property:

The West 30 feet of Lot 20 and the East 40 feet of Lot 21,
in Block 40, Nob Hill Addition to Ogden City, Weber County, Utah.

I further certify that the above plat correctly shows the true dimensions of the property surveyed and of the improvements located thereon and their position on the said property: and further that none of the improvements on the above described premises encroach upon adjoining properties, and that no improvements, fences, or eaves of adjoining properties encroach upon the above described property and that there are no violations of the building restriction or zoning ordinances, except as shown and designated on the plat.

Scale: 1" = 30'

May 7, 1957

Date

Fred W. Malan

Registered Land Surveyor Certificate No. 1441

Job No. M 31-35 A

House No. 1751 OAK ST.

