


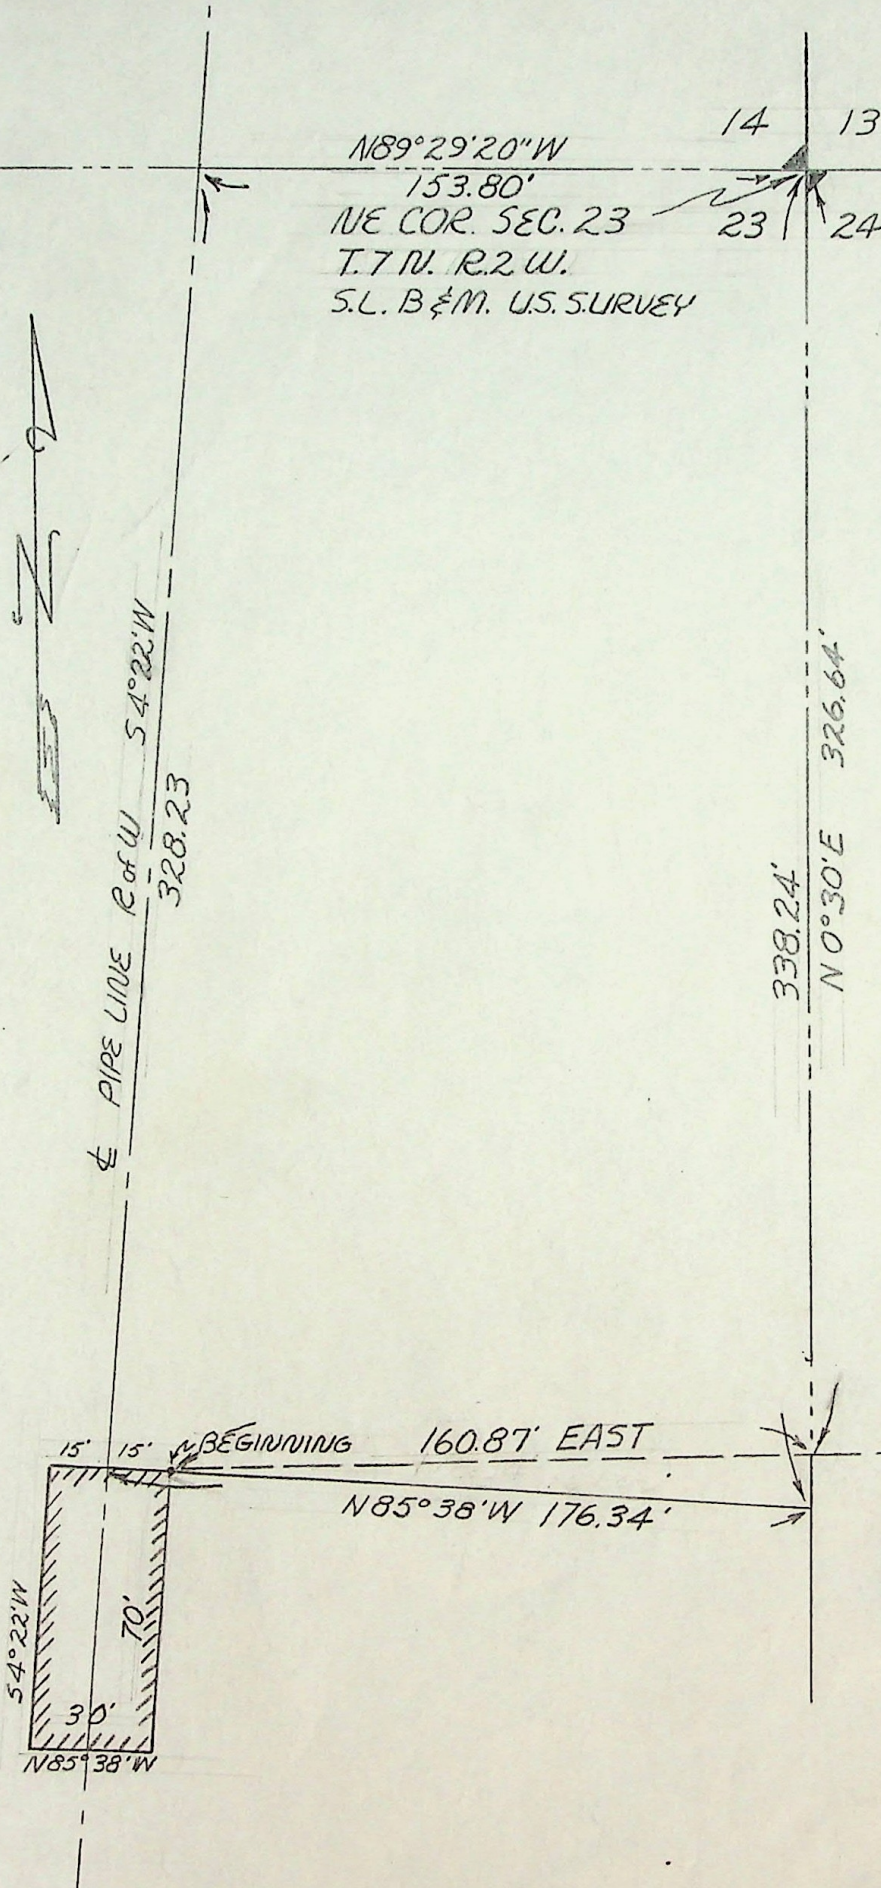

To Whom it may concern, I Fred W Malan do hereby certify that I am a Registered Land Surveyor, and that I hold Certificate No. 1441, as prescribed by the Laws of the State of Utah, and I have made a survey of the following described property;

Part of the N.E. $\frac{1}{4}$ of the N.E. $\frac{1}{4}$ Sec 23 T7N R2W S.L. B. & M. U.S. Survey. Beginning at a point 326.64 S $0^{\circ}30'W$ along Sec. line and West 160.87 from the N.E. Cor. of said $\frac{1}{4}$ Sec; and running thence $S4^{\circ}22'W$ 70', thence $N85^{\circ}38'W$ 30', thence $N4^{\circ}22'E$ 70'; thence $S85^{\circ}38'E$ 30' to the point of beginning.

Fred W Malan 2960 Van Buren Ave Ogden, Utah

Fred W. Malan
Registered Land Surveyor Certificate No. 1441

8-3-57
Date

Survey Requested By: K Howard Bills (Design Engr.)
Mountain Fuel Supply Co., 36 S State St. S. L. C., Utah

Job No. 14-31-87

