


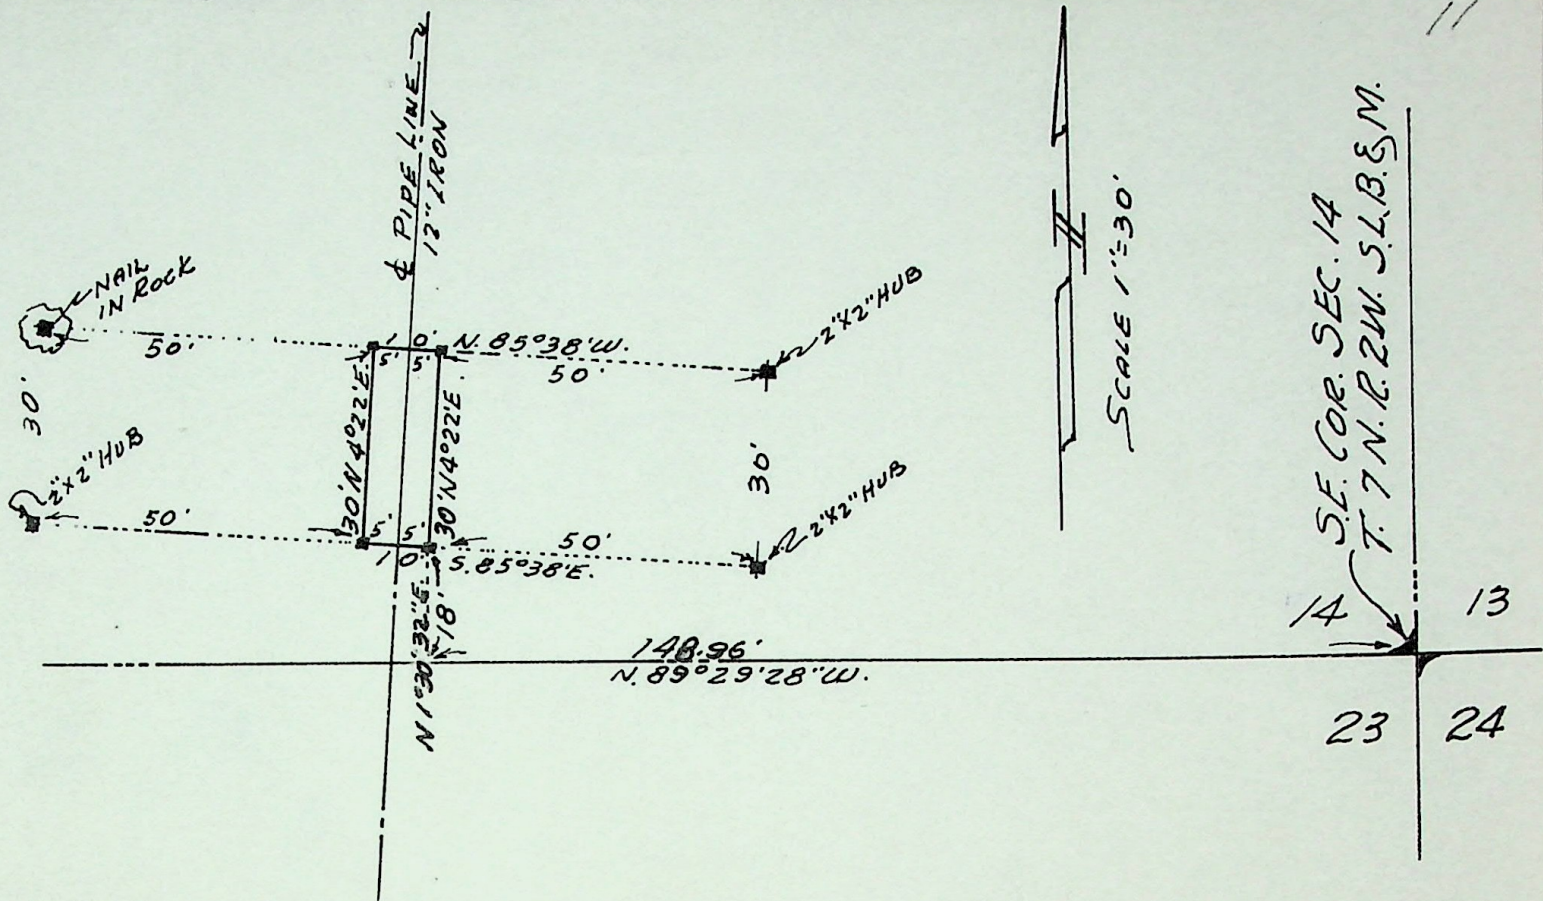

SURVEYOR'S CERTIFICATE

TO WHOM IT MAY CONCERN: I FRED W. MALAN, do hereby certify that I am a Registered Land Surveyor, and that I hold Certificate No. 1441, as prescribed by the Laws of the State of Utah, and I have made a survey of the following described property:

Part Southeast Quarter Section 14, T7N, R2W, SLB&M, U. S. Survey; Beginning at a point North 89°29'28" W. 148.96 feet along the south line of the said Southeast Quarter Section 14 and N 1°30'32" E 18 feet from the SE. corner of said Section 14, and running thence N 4°22' E. 30 feet; thence N 85°38' W 10 feet; thence S 4°22' W 30 feet; thence S 85°38' E 10 feet to the point of beginning.

I further certify that the above plat correctly shows the true dimensions of the property surveyed and that no improvements, fences, or eaves of adjoining properties encroach upon the above described property.

Sept. 20, 1957
Date

Fred W. Malan
Registered Land Surveyor Certificate No. 1441
Fred W. Malan, 2960 Van Buren Ave.
Ogden, Utah

Job No. M 32- 22B

Survey requested by:
Mountain Fuel Supply Co.
36 South State St. Salt Lake City, Utah
Attention: Wayne S. Hansen

