


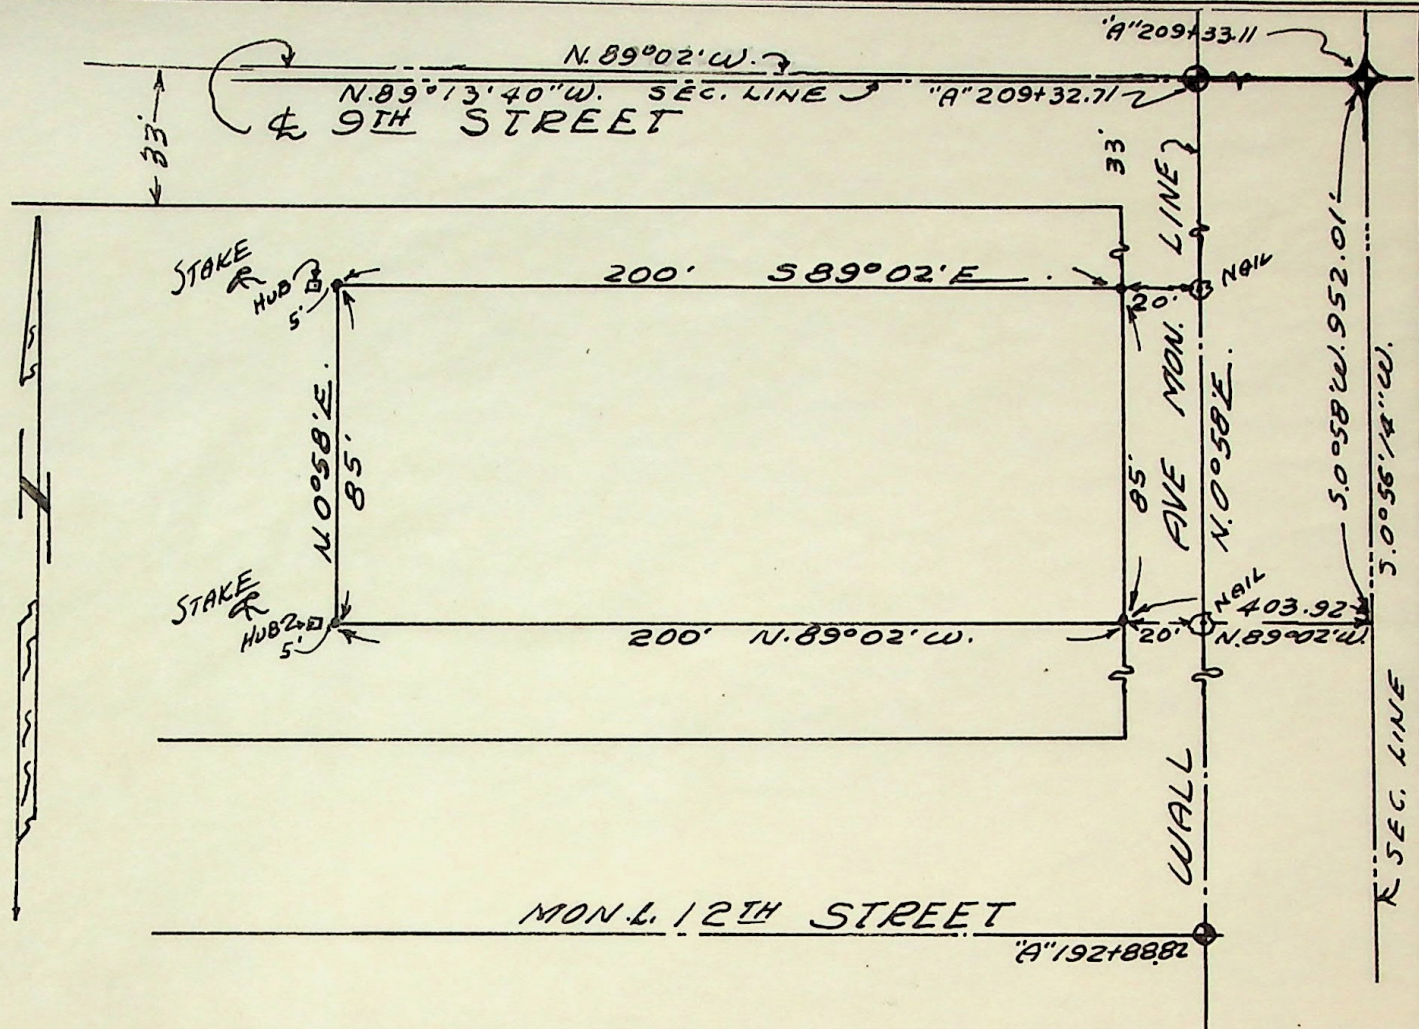

SURVEYOR'S CERTIFICATE

TO WHOM IT MAY CONCERN: I, FRED W. MALAN, do hereby certify that I am a Registered Land Surveyor, and that I hold Certificate No. 1441, as prescribed by the Laws of the State of Utah, and I have made a survey of the following described property: A part of the N. W. $\frac{1}{4}$ of Sec. 20, T. 6 N., R. 1 W., S. L. B. & M., U. S. Survey: Beginning at a point on the West line of Wall Ave. in Ogden City, Utah, S. $0^{\circ} 58'$ W. 952.01 ft. and N. $89^{\circ} 02'$ W. 403.92 ft., more or less, from the Northeast corner of said $\frac{1}{4}$ Sec., and running thence N. $89^{\circ} 02'$ W. 200 ft.; thence N. $0^{\circ} 58'$ E. 85 ft.; thence S. $89^{\circ} 02'$ E. 200 ft. to Wall Ave.; thence S. $0^{\circ} 58'$ W. 85 ft. to the place of beginning.

I further certify that the above plat correctly shows the true dimensions of the property surveyed and of the improvements located thereon and their position on the said property: and further that none of the improvements on the above described premises encroach upon adjoining properties, and that no improvements, fences, or eaves of adjoining properties encroach upon the above described property and that there are no violations of the building restriction or zoning ordinances, except as shown and designated on the plat.

Scale: 1" = 50'

October 3, 1957
Date

Fred W. Malan, 2960 Van Buren Ave., Ogden, Ut.
Fred W. Malan
Registered Land Surveyor Certificate No. 1441

Job No. M32-33
Requested by Breinholt Company
P.O. Box 993 Dooly Bldg.
Salt Lake City, Utah

House No.