


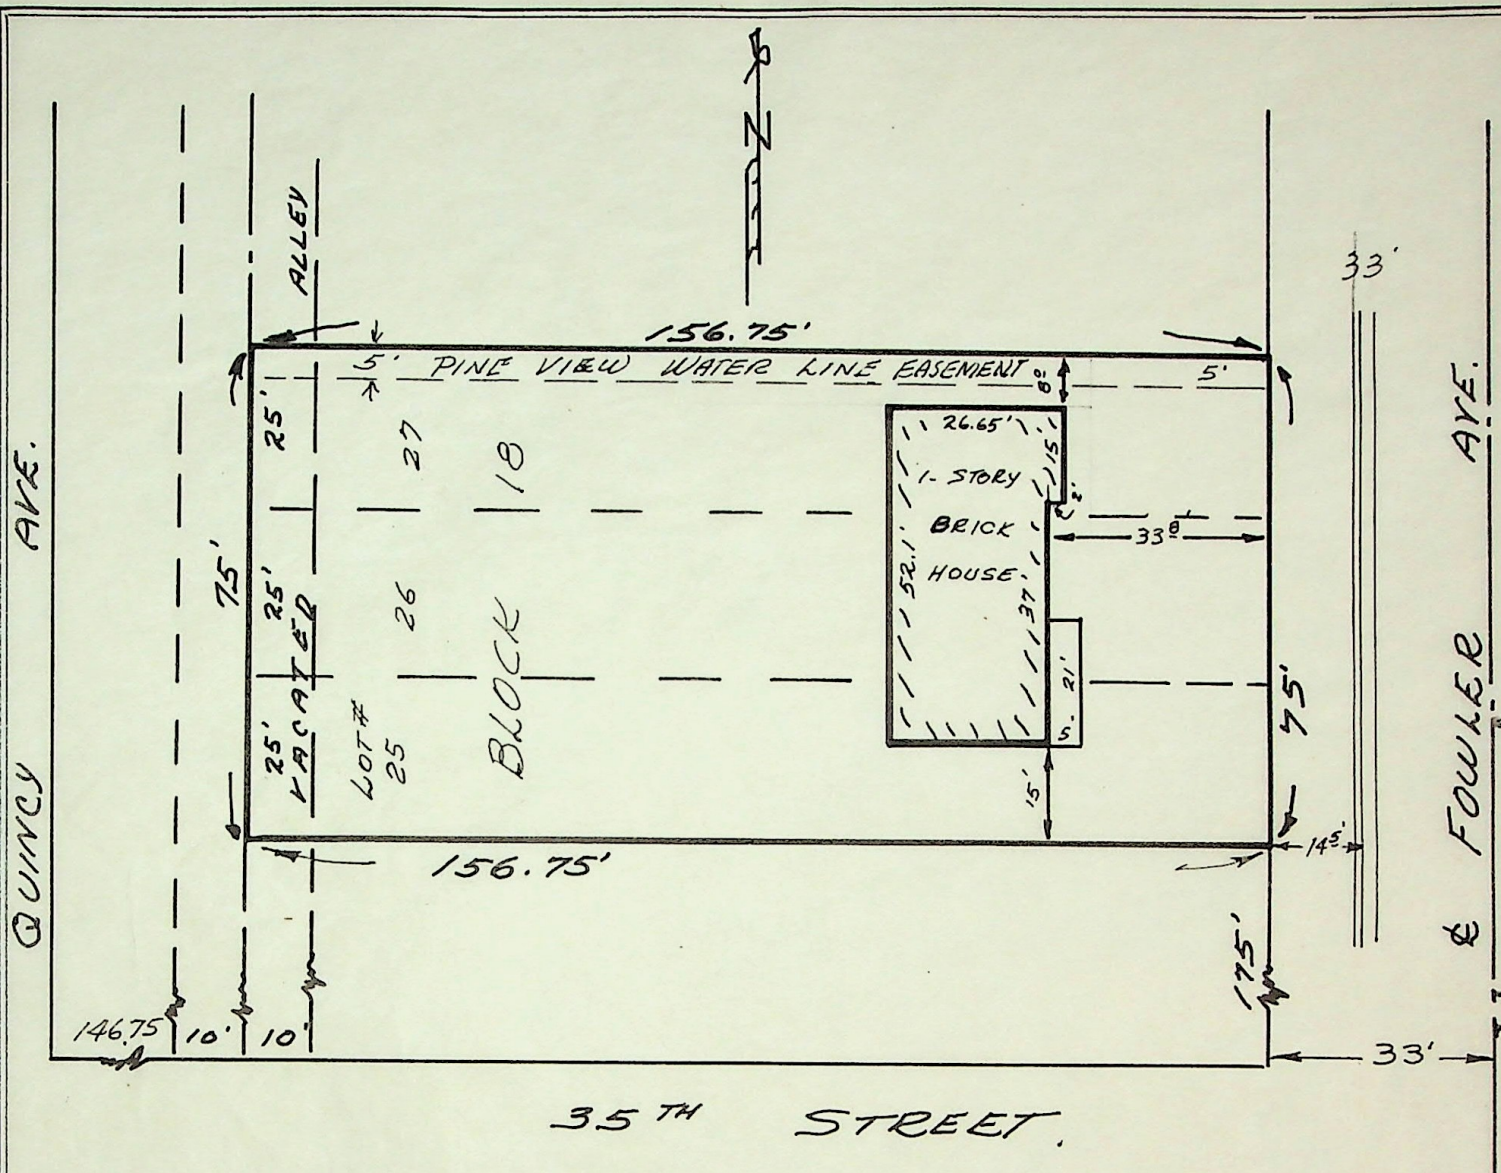

SURVEYOR'S CERTIFICATE

TO WHOM IT MAY CONCERN: I FRED W. MALAN do hereby certify that I am a Registered Land Surveyor, and that I hold Certificate No. 1441, as prescribed by the Laws of the State of Utah, and I have made a survey of the following described property:

All of Lots 25, 26, 27, Block 18, Nelson Park Addition, together with one half of the vacated alley adjoining said Lots.

I further certify that the above plat correctly shows the true dimensions of the property surveyed and of the improvements located thereon and their position on the said property: and further that none of the improvements on the above described premises encroach upon adjoining properties, and that no improvements, fences, or eaves of adjoining properties encroach upon the above described property and that there are no violations of the building restriction or zoning ordinances, except as shown and designated on the plat.

Scale: 1" = 30'

Fred W. Malan

FRED W. MALAN 2960 VAN BUREN AVE. OGDEN, UTAH
Registered Land Surveyor Certificate No. 1441

July 26, 1958
Date

Job No. M-32-46
Req. by. Green Ins.
% FRED GREEN

House No. 3465 Fowler Ave.